
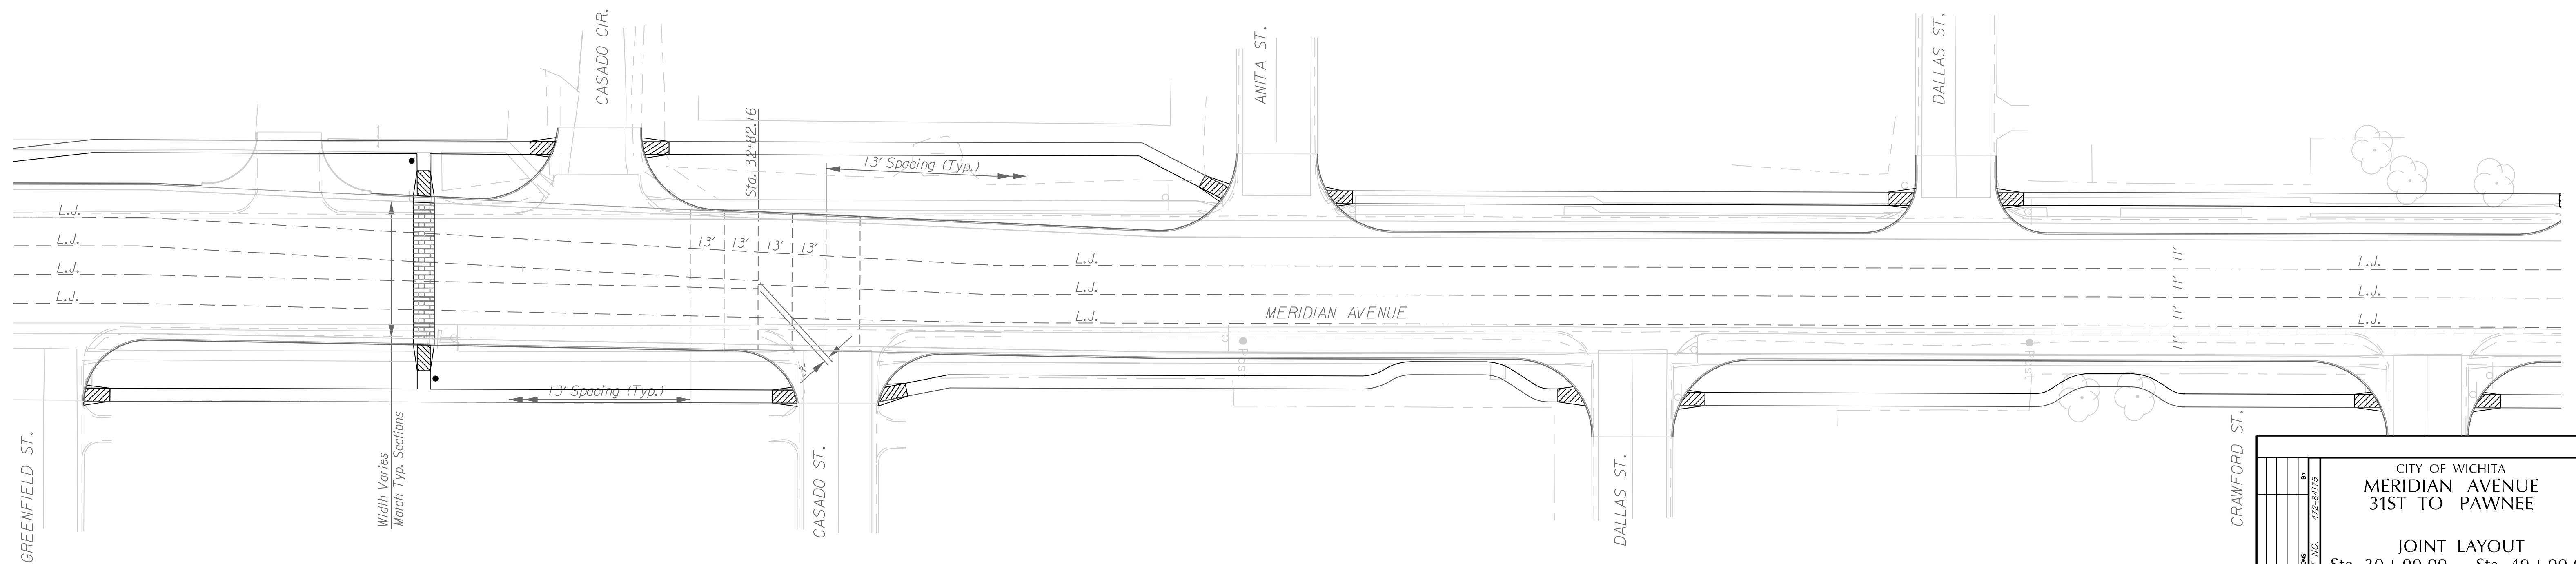


LEGEND

- Longitudinal Joint --- L.J.
- Keyed Joint (not tied) --- K.J.
- Contraction Joint --- C.J.
- Construction Joint --- Const. Jnt.

Scale  
1" = 40' (Horizontal)

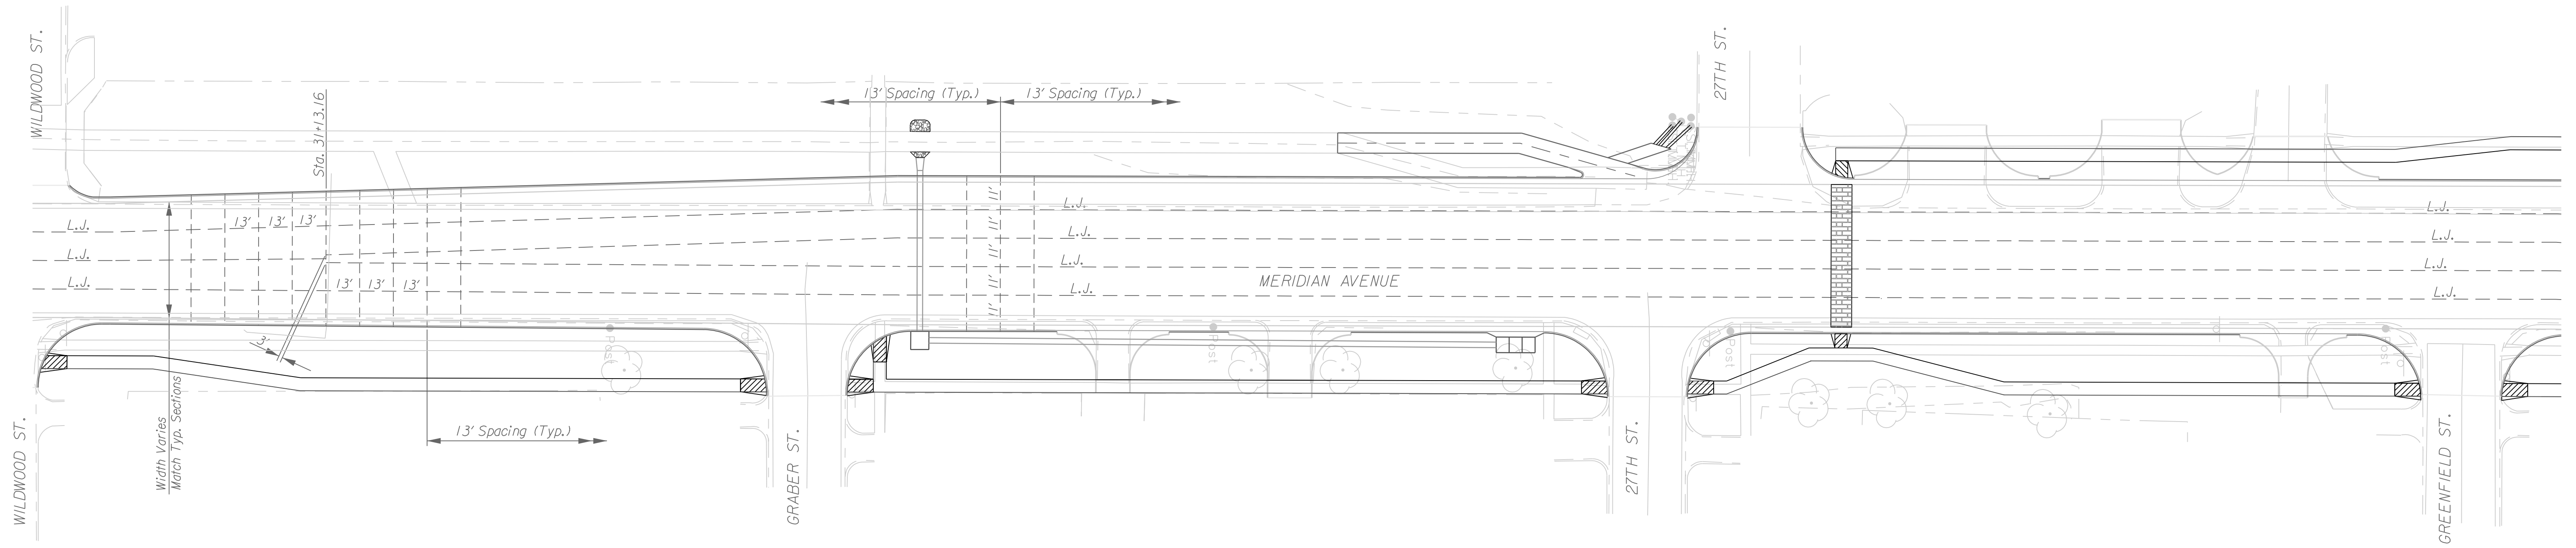

CITY OF WICHITA MERIDIAN AVENUE 31ST TO PAWNEE													
JOINT LAYOUT Sta. 30+00.00 - Sta. 49+00.00													
WICHITA, KANSAS													
<table border="1" style="width: 100%; border-collapse: collapse;"> <tr> <td style="font-size: 8px;">DESIGNED BY</td> <td style="font-size: 8px;">J.R.L.</td> </tr> <tr> <td style="font-size: 8px;">CHECKED BY</td> <td style="font-size: 8px;">B.A.L.</td> </tr> <tr> <td style="font-size: 8px;">DATE</td> <td style="font-size: 8px;">3/2005</td> </tr> </table>	DESIGNED BY	J.R.L.	CHECKED BY	B.A.L.	DATE	3/2005	<table border="1" style="width: 100%; border-collapse: collapse;"> <tr> <td style="font-size: 8px;">DRAWN BY</td> <td style="font-size: 8px;">J.R.L.</td> </tr> <tr> <td style="font-size: 8px;">DATE</td> <td style="font-size: 8px;">3/2005</td> </tr> <tr> <td style="font-size: 8px;">SHEET NO.</td> <td style="font-size: 8px;">41</td> </tr> </table>	DRAWN BY	J.R.L.	DATE	3/2005	SHEET NO.	41
DESIGNED BY	J.R.L.												
CHECKED BY	B.A.L.												
DATE	3/2005												
DRAWN BY	J.R.L.												
DATE	3/2005												
SHEET NO.	41												
TRANSYSTEMS CORPORATION 245 North Waco, Suite 420 Wichita, Kansas 67202													