
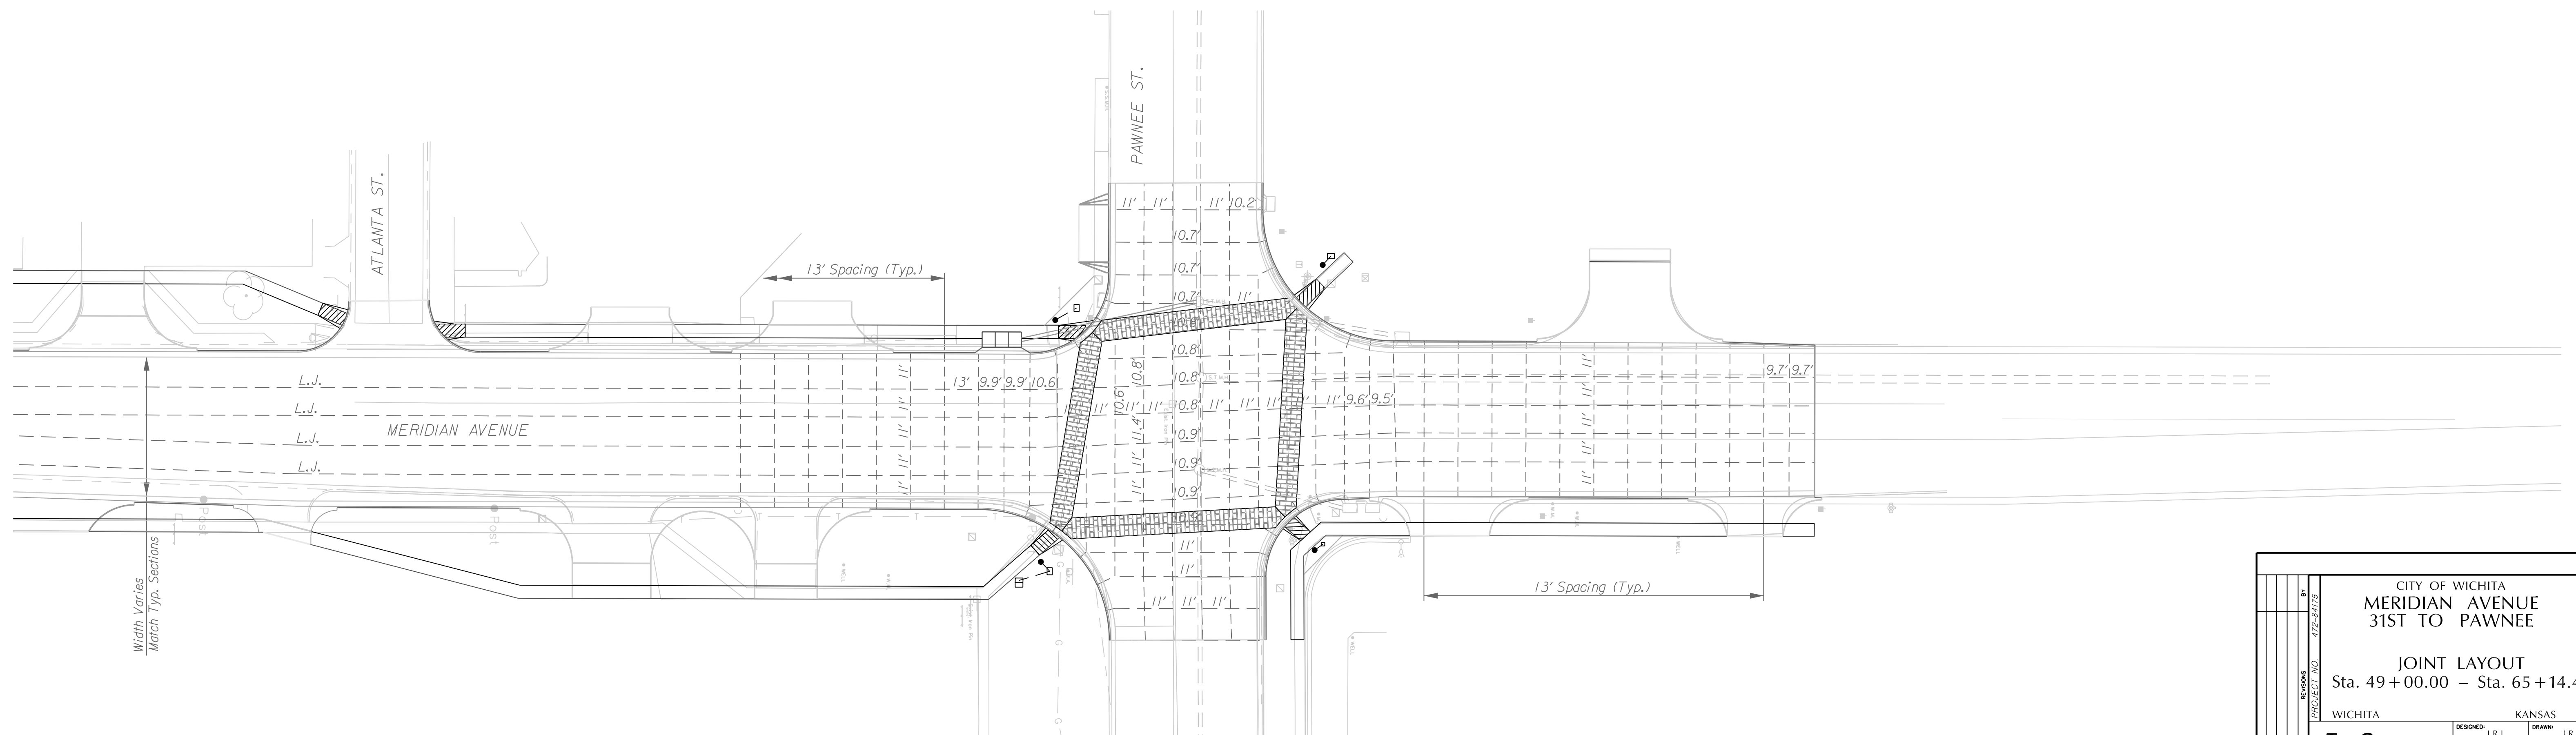


LEGEND

- Longitudinal Joint --- L.J. ---
- Keyed Joint (not tied) --- K.J. ---
- Contraction Joint - - - - -
- Construction Joint --- Const. Jnt. ---

Scale
1" = 30' (Horizontal)

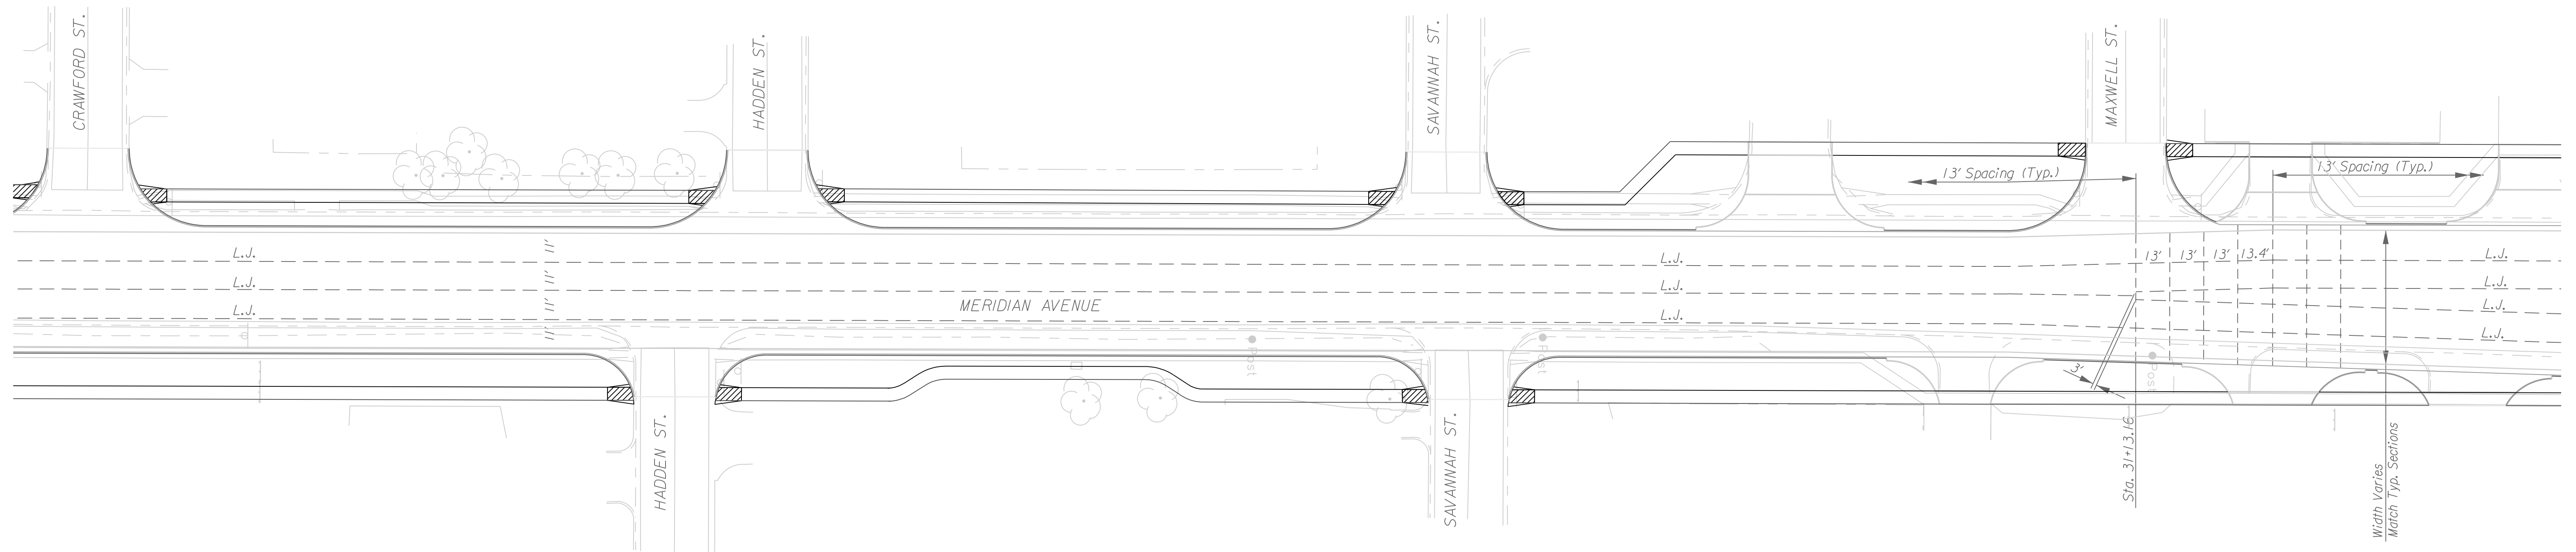

CITY OF WICHITA		KANSAS	
MERIDIAN AVENUE 31ST TO PAWNEE			
JOINT LAYOUT			
Sta. 49+00.00 - Sta. 65+14.48			
DESIGNED: J.R.L.		DRAWN: J.R.L.	
CHECKED: B.A.L.		DATE: 3/2005	
SCALE: 1" = 30'		SHEET NO.: 42	

TRANSYSTEMS CORPORATION
245 North Waco, Suite 420
Wichita, Kansas 67202