
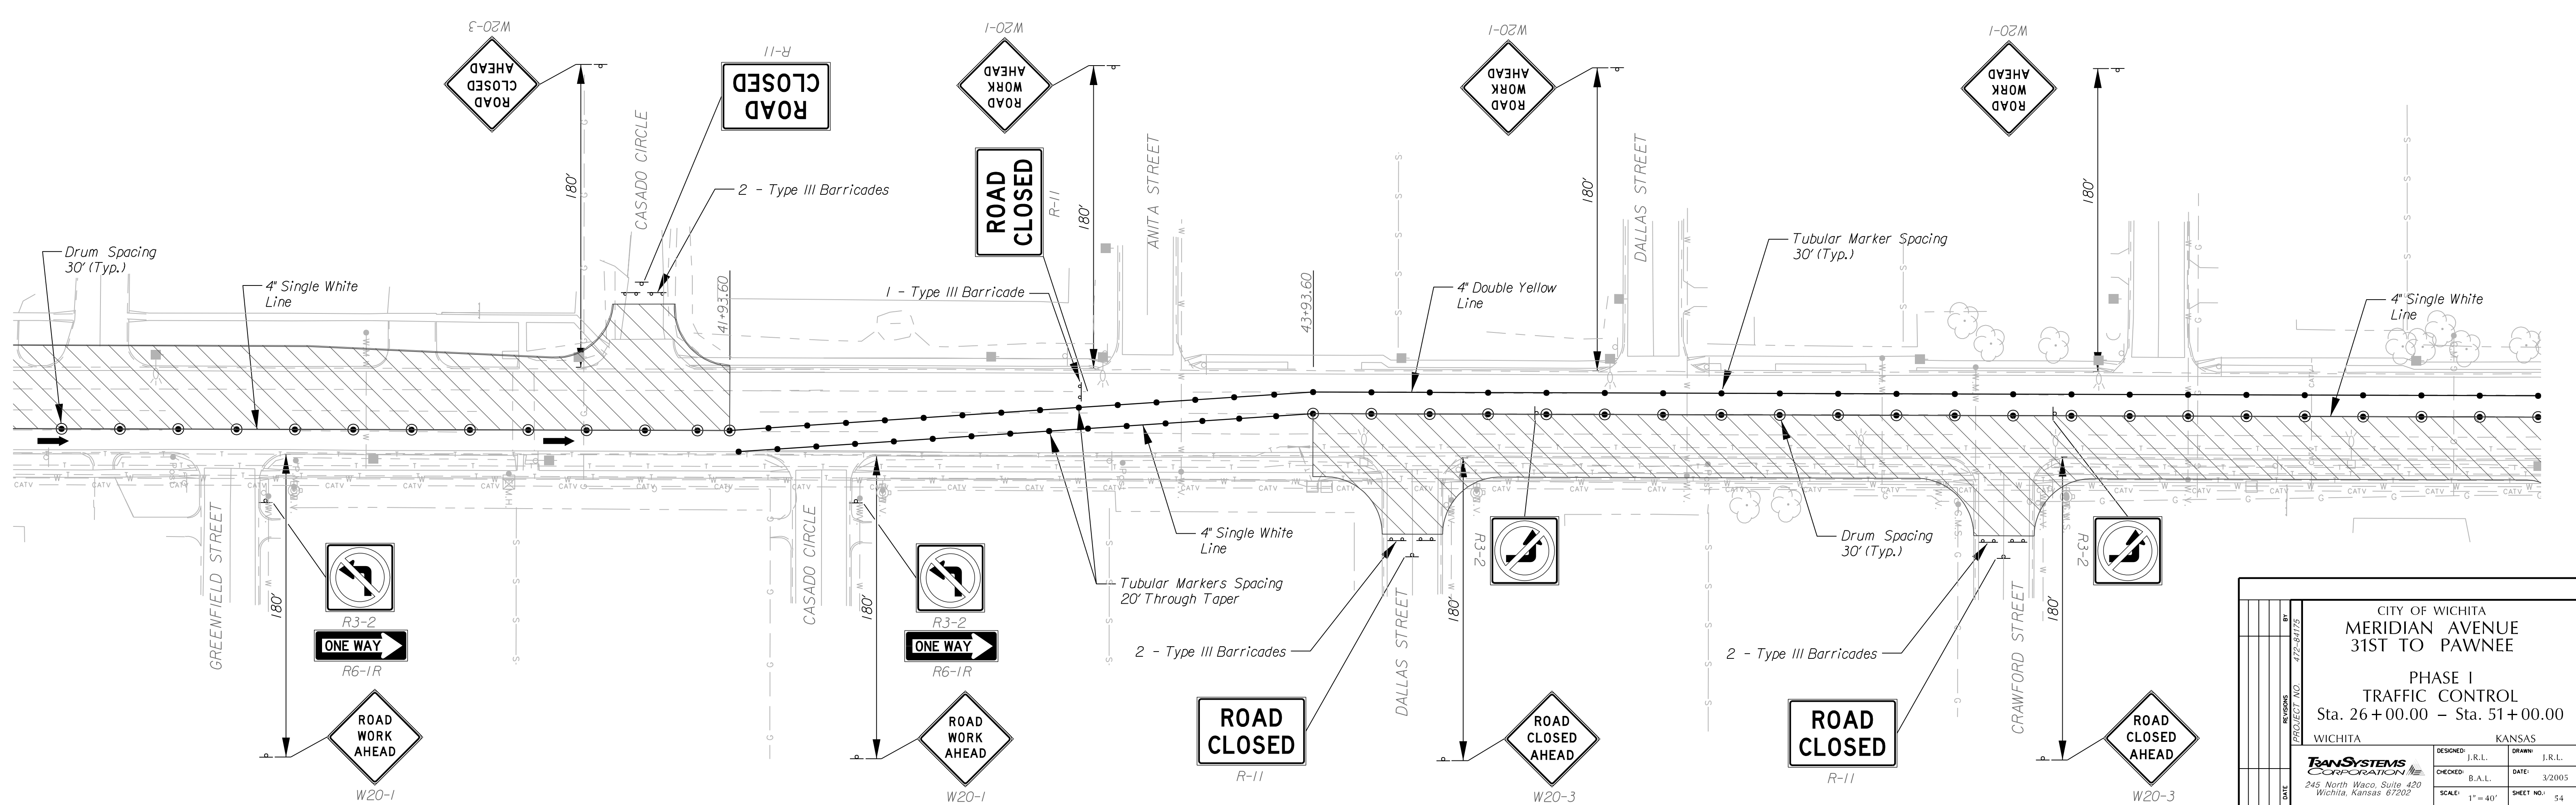


- LEGEND**
- Drums
 - Tubular Markers
 - ▨ Workzone
 - * As Applicable

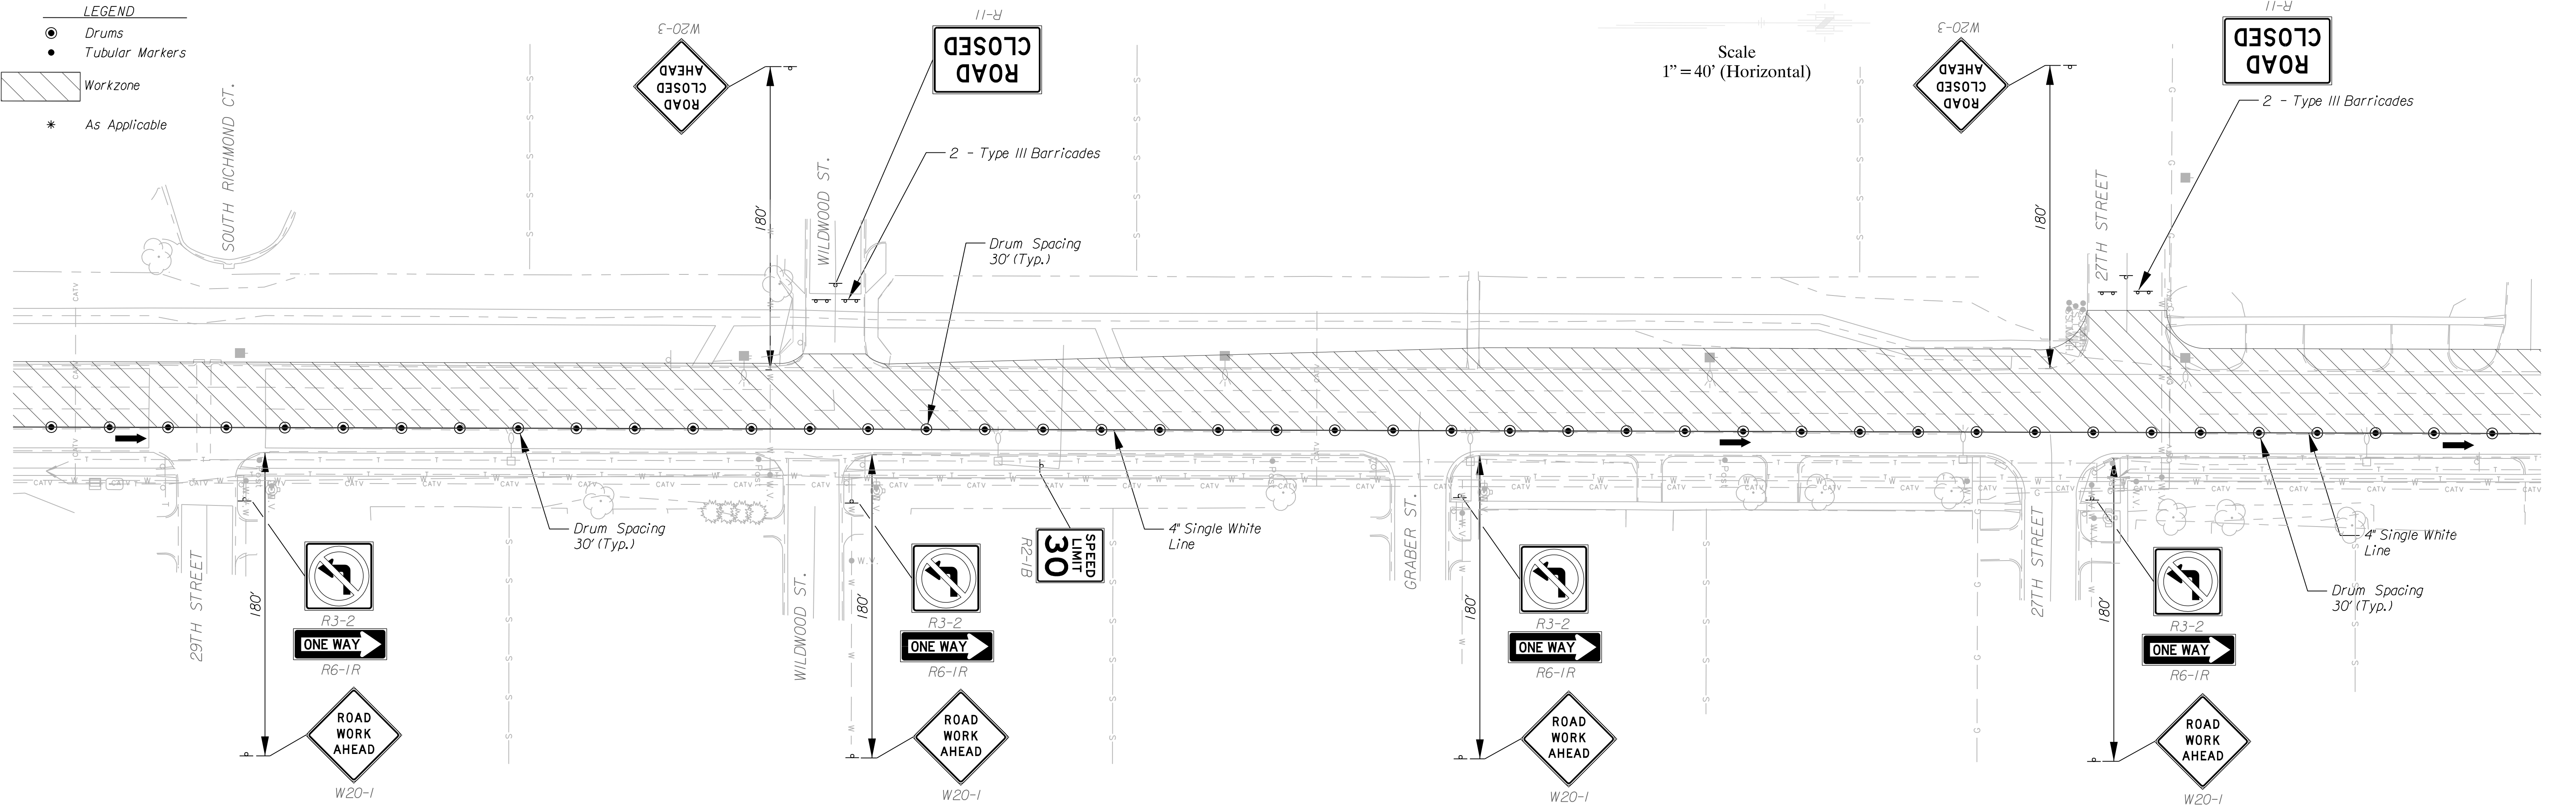

CITY OF WICHITA MERIDIAN AVENUE 31ST TO PAWNEE	
PHASE I TRAFFIC CONTROL Sta. 26+00.00 - Sta. 51+00.00	
WICHITA KANSAS	
DESIGNED: J.R.L.	DRAWN: J.R.L.
CHECKED: B.A.L.	DATE: 3/2005
SCALE: 1" = 40'	SHEET NO: 54

TRANSYSTEMS CORPORATION
245 North Waco, Suite 420
Wichita, Kansas 67202

R:\w083\0005\road\road1\road1.dwg