
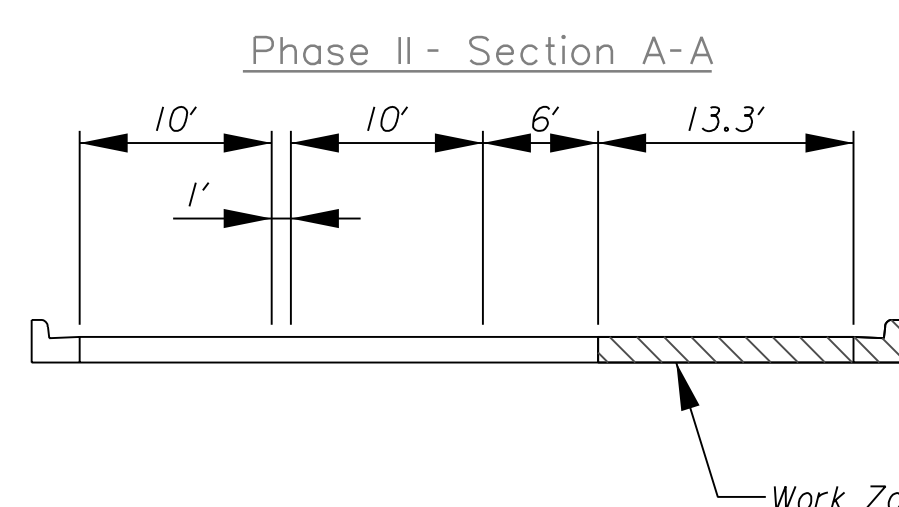
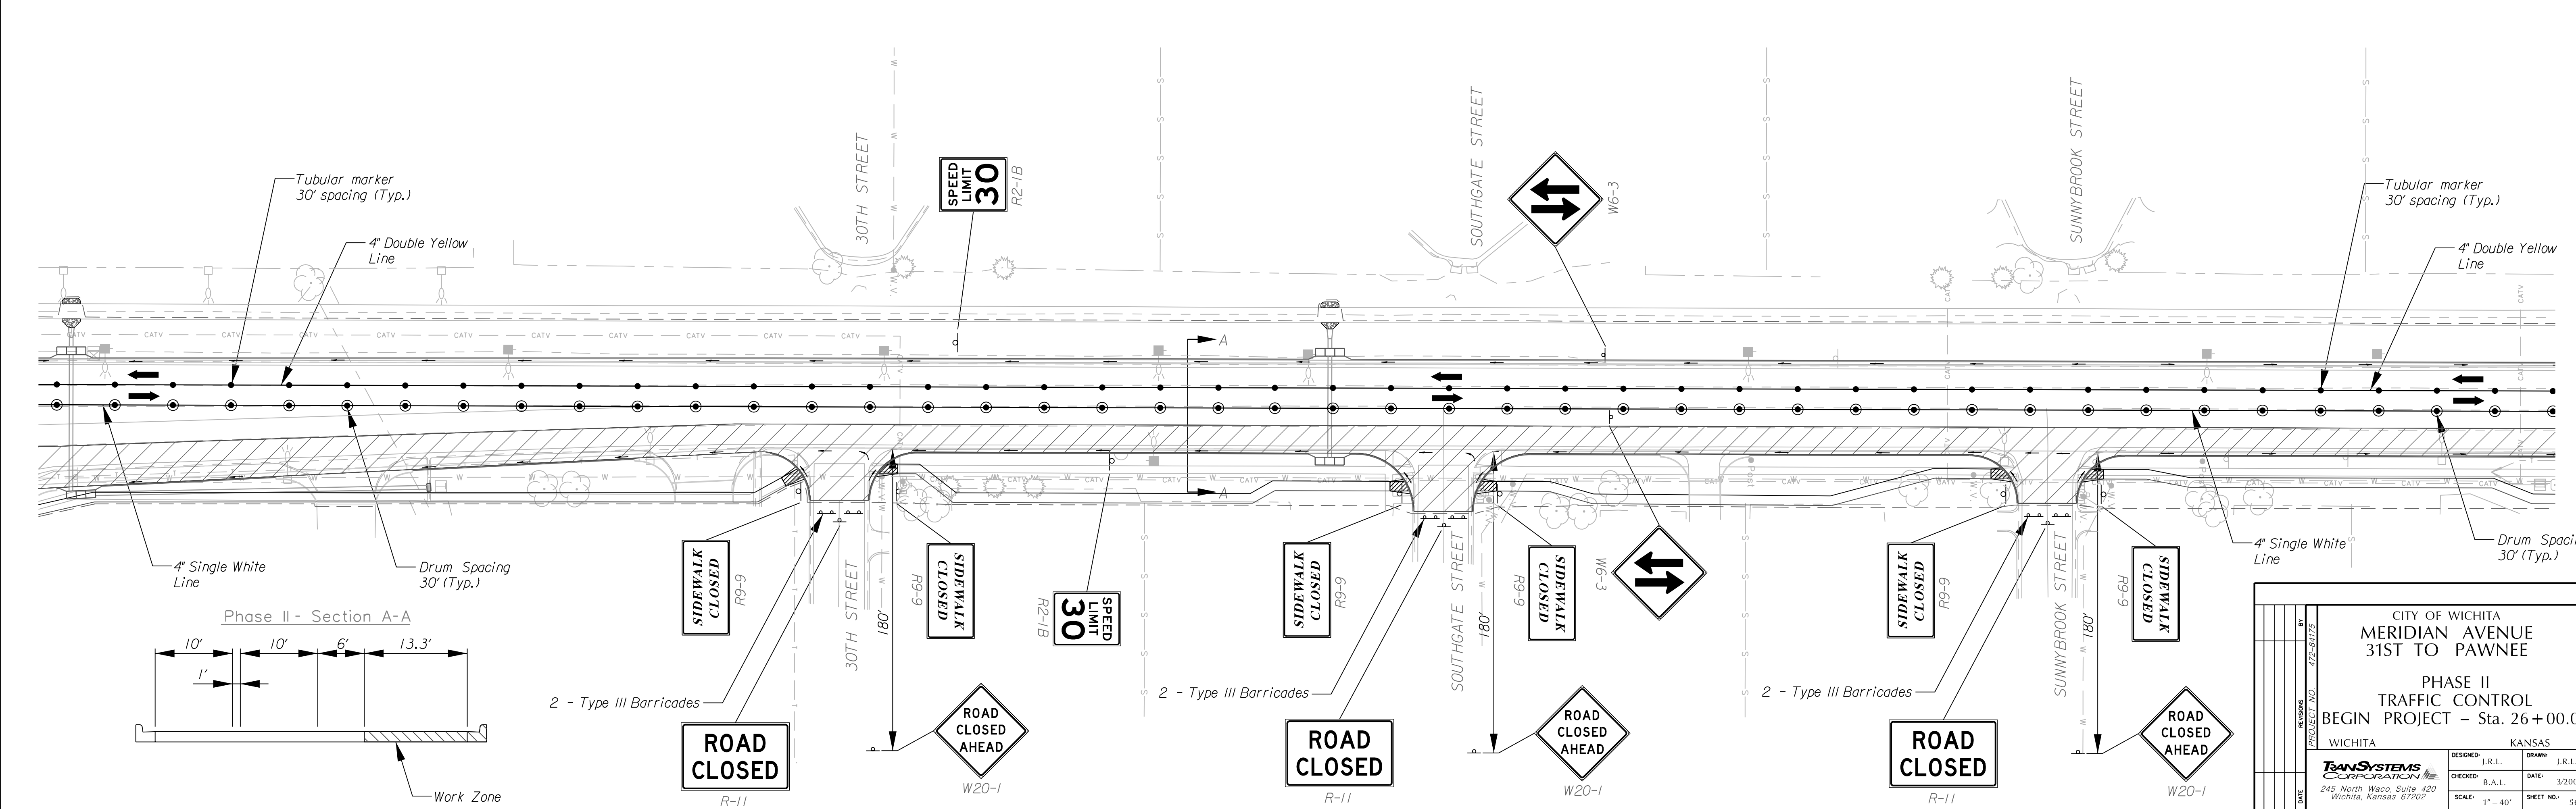


- LEGEND**
- Drums
  - Tubular Markers
  - ▨ Workzone
  - \* As Applicable

Scale  
1" = 40' (Horizontal)

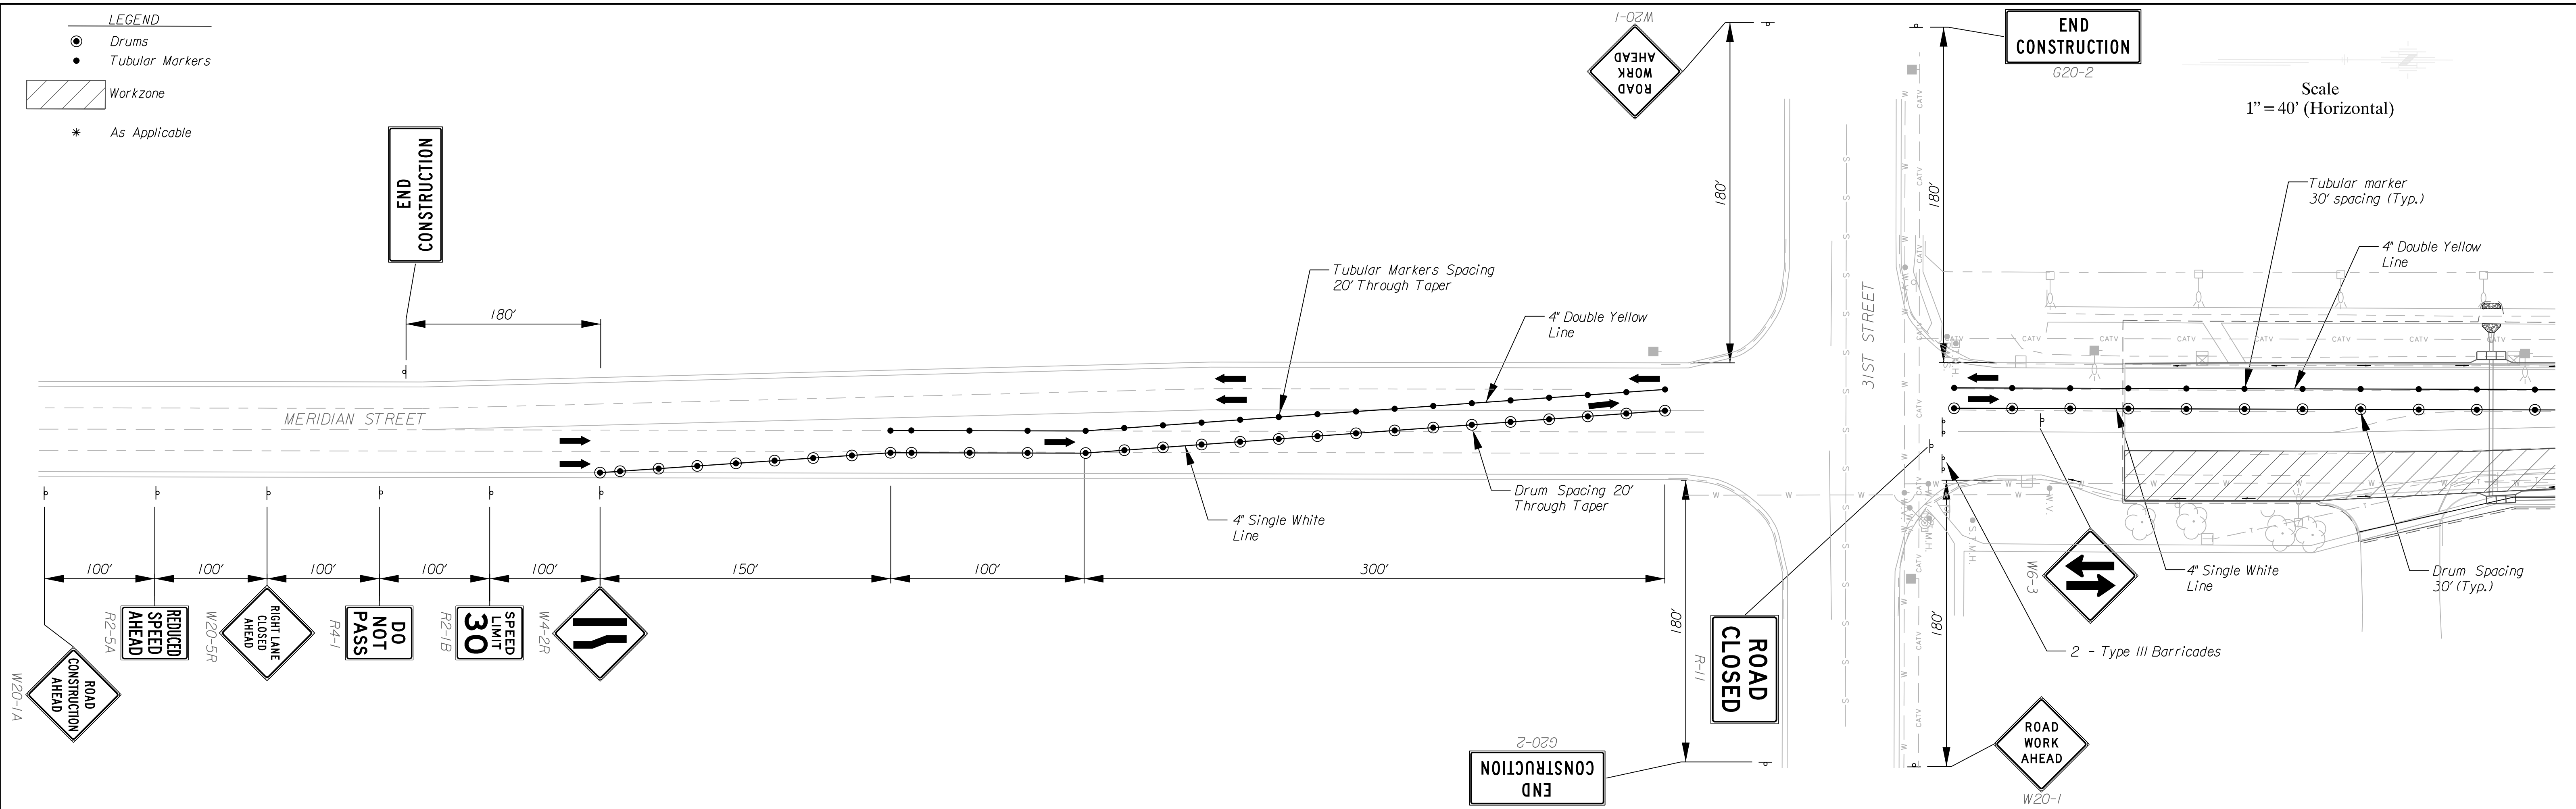

CITY OF WICHITA MERIDIAN AVENUE 31ST TO PAWNEE		KANSAS	
PHASE II TRAFFIC CONTROL BEGIN PROJECT - Sta. 26+00.00		KANSAS	
DESIGNED BY: J.R.L.	DRAWN BY: J.R.L.	CHECKED BY: B.A.L.	DATE: 3/2005
WICHITA		KANSAS	
TRAN SYSTEMS CORPORATION 245 North Waco, Suite 420 Wichita, Kansas 67202		SCALE: 1" = 40'	SHEET NO: 56