
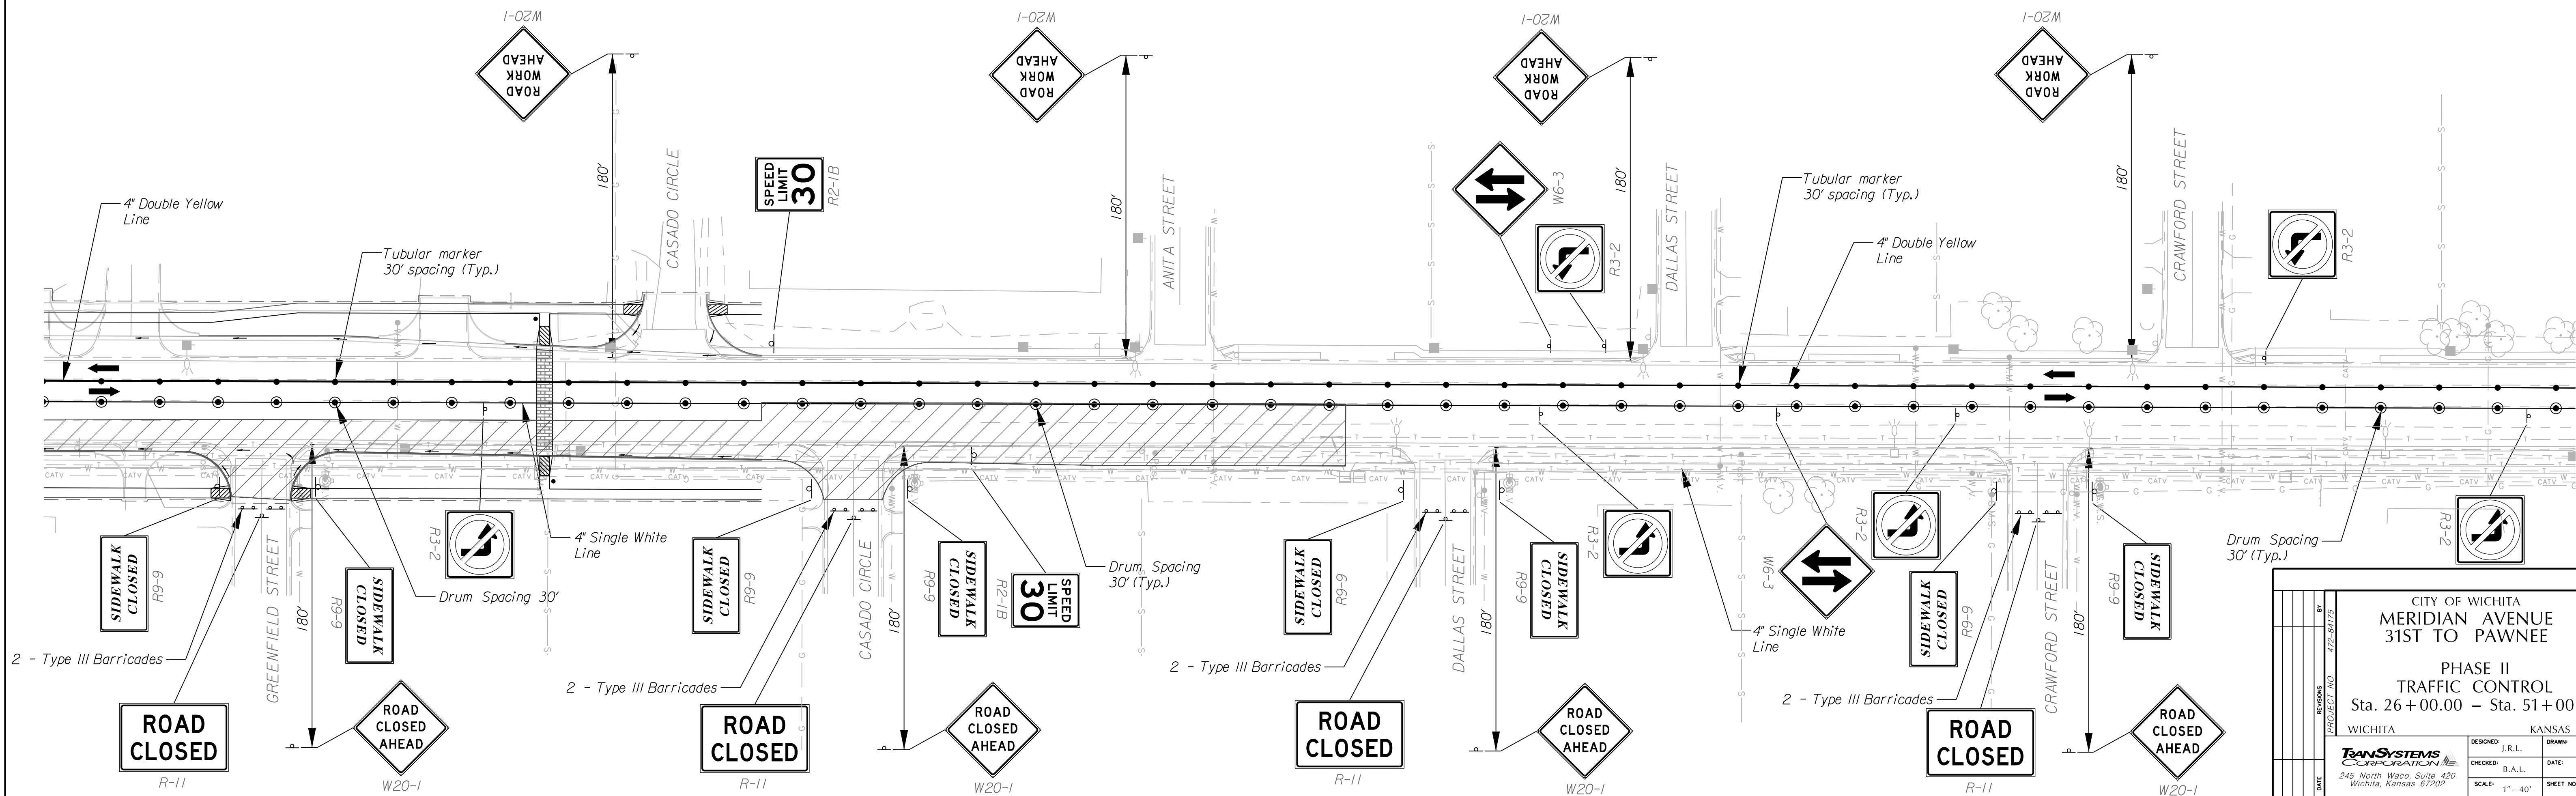


- LEGEND**
- Drums
  - Tubular Markers
  - ▨ Workzone
  - \* As Applicable

Scale  
1" = 40' (Horizontal)

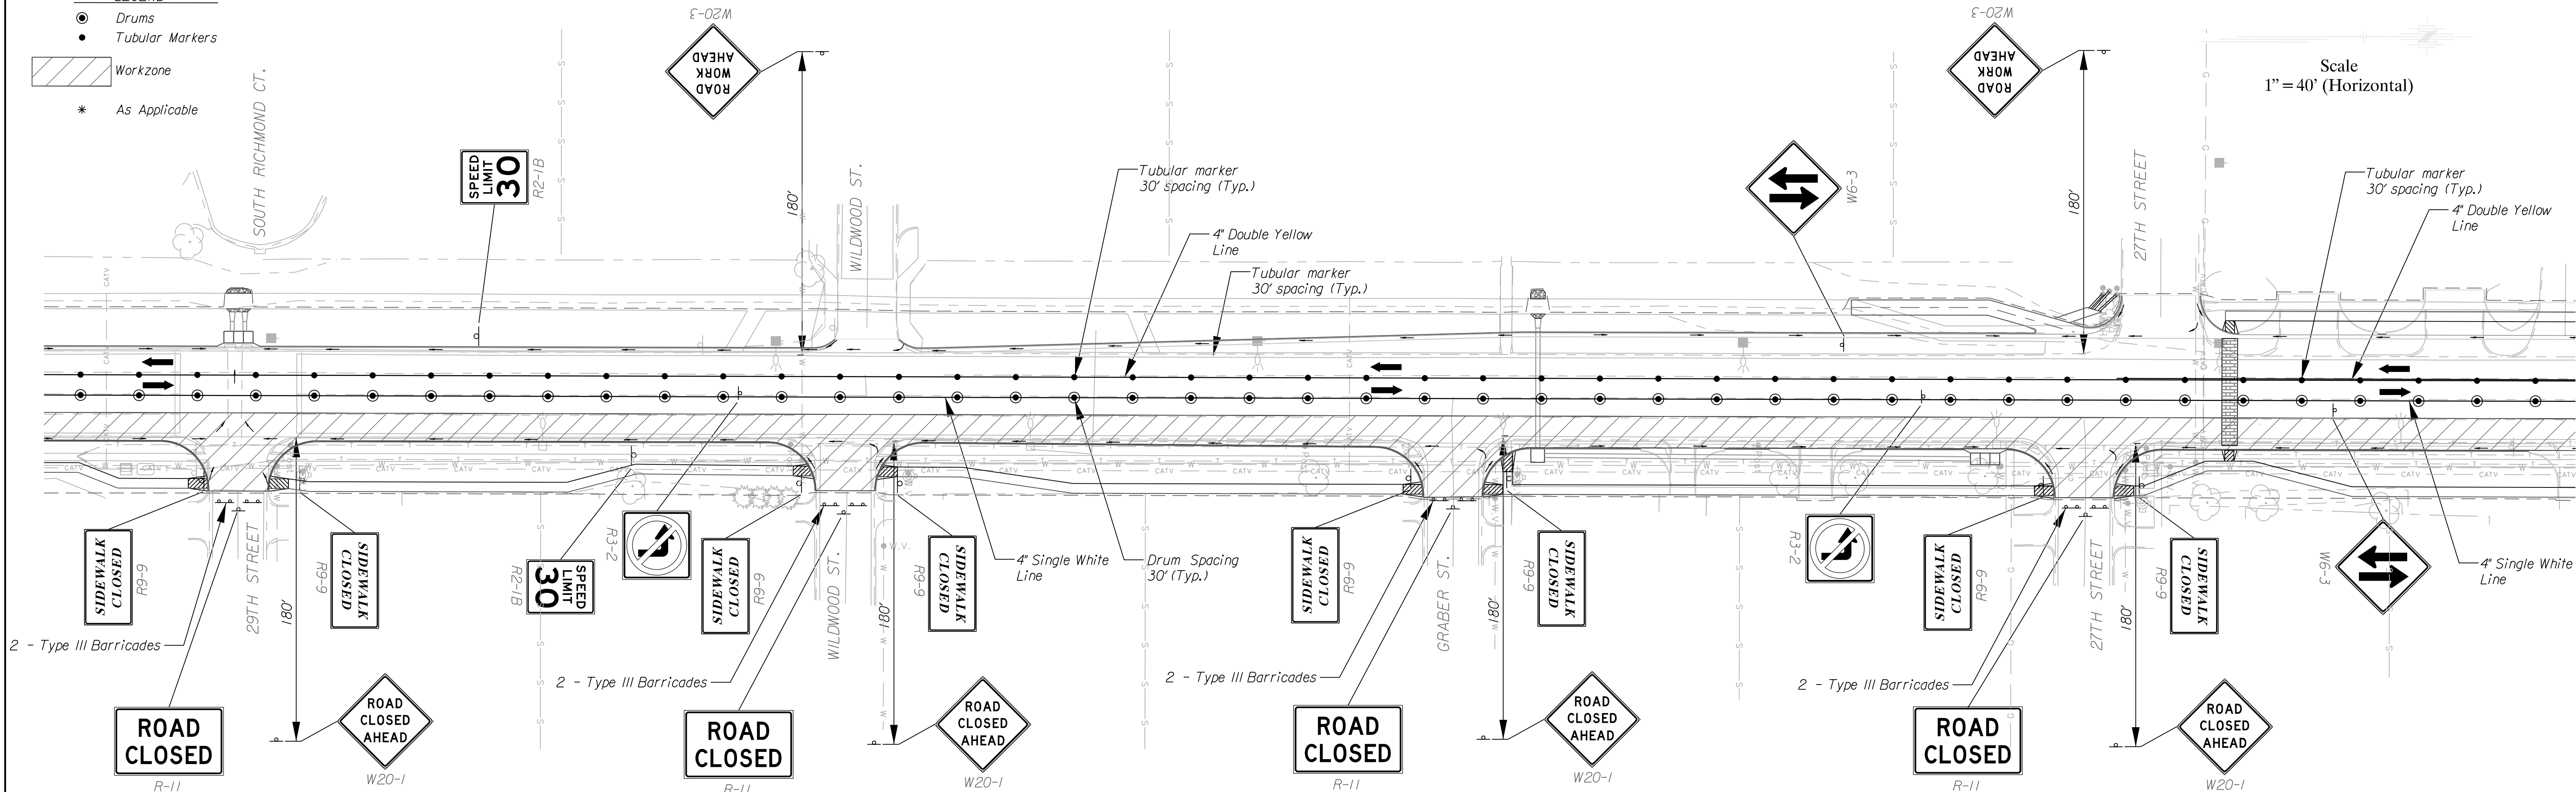

CITY OF WICHITA MERIDIAN AVENUE 31ST TO PAWNEE	
PHASE II TRAFFIC CONTROL Sta. 26+00.00 - Sta. 51+00.00	
WICHITA	KANSAS
DESIGNED: J.R.L.	DRAWN: J.R.L.
CHECKED: B.A.L.	DATE: 3/2005
SCALE: 1" = 40'	SHEET NO.: 57