
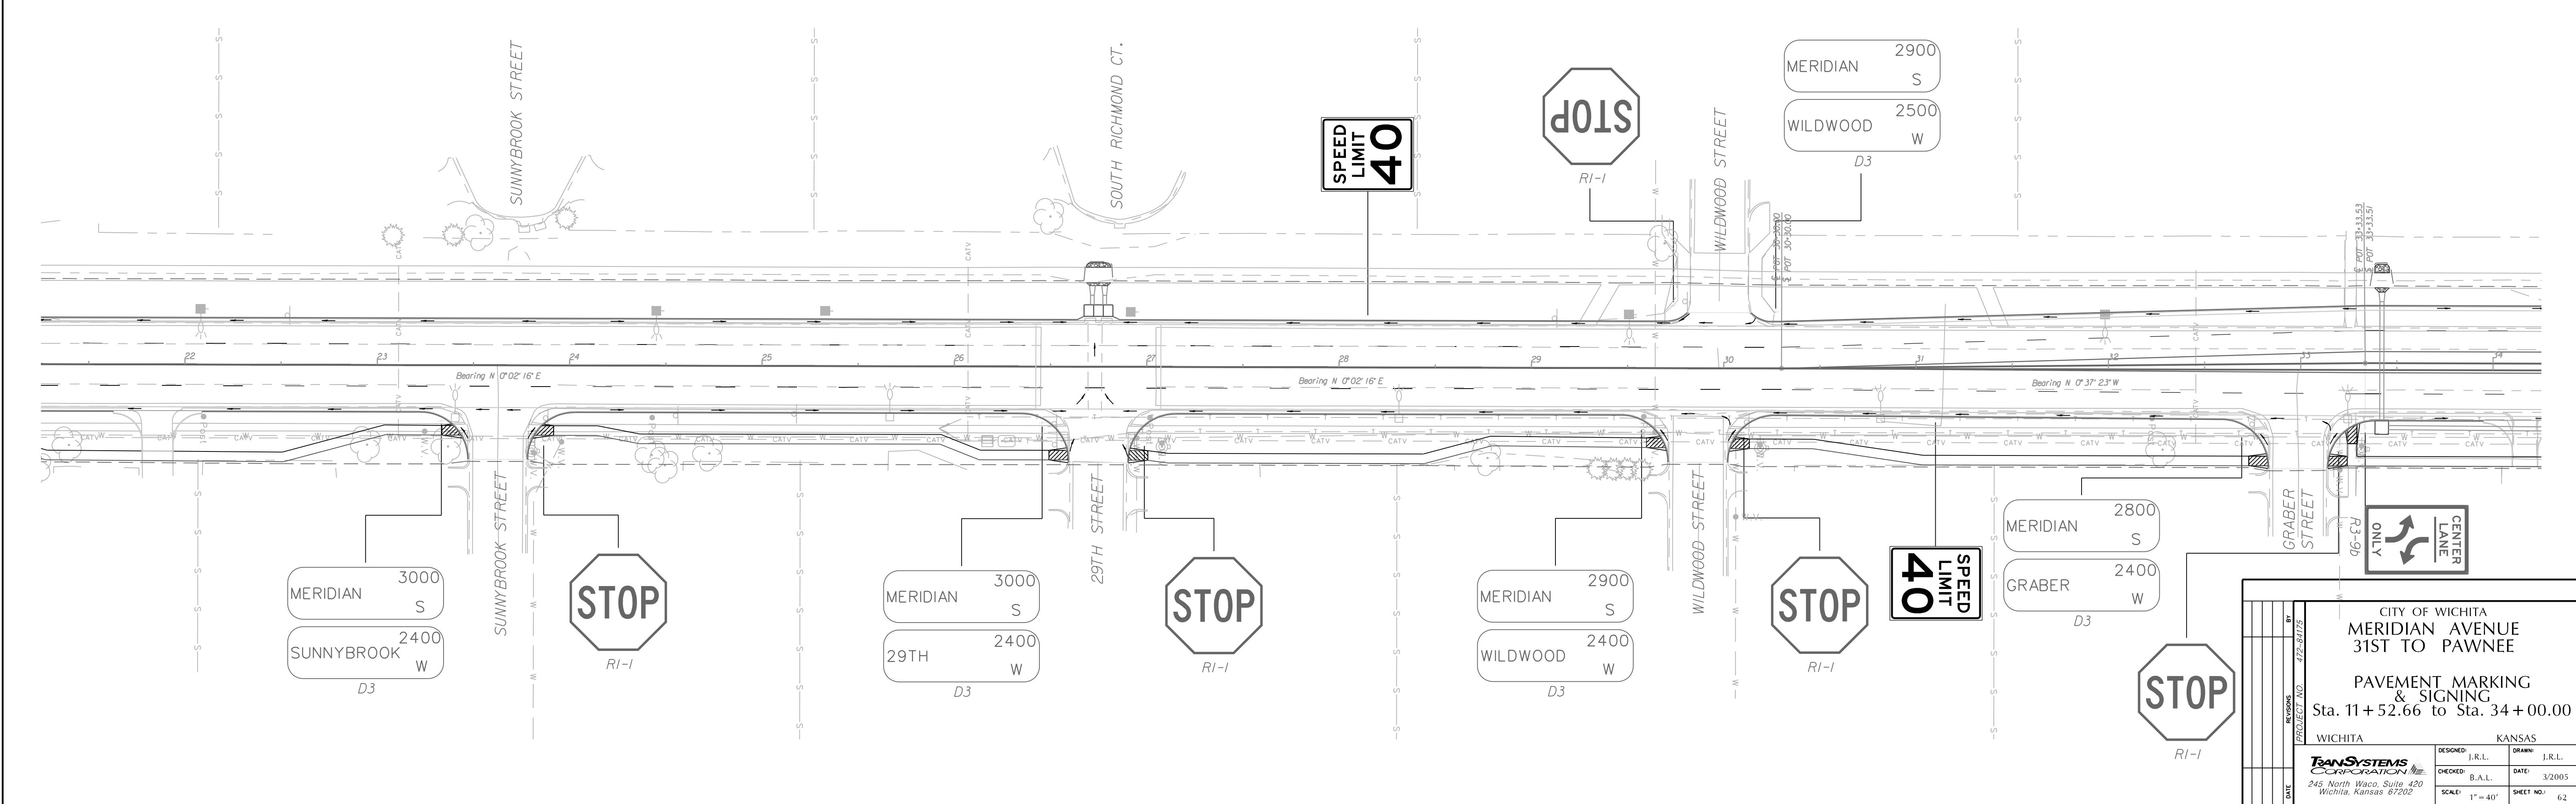


Scale
1" = 40' (Horizontal)

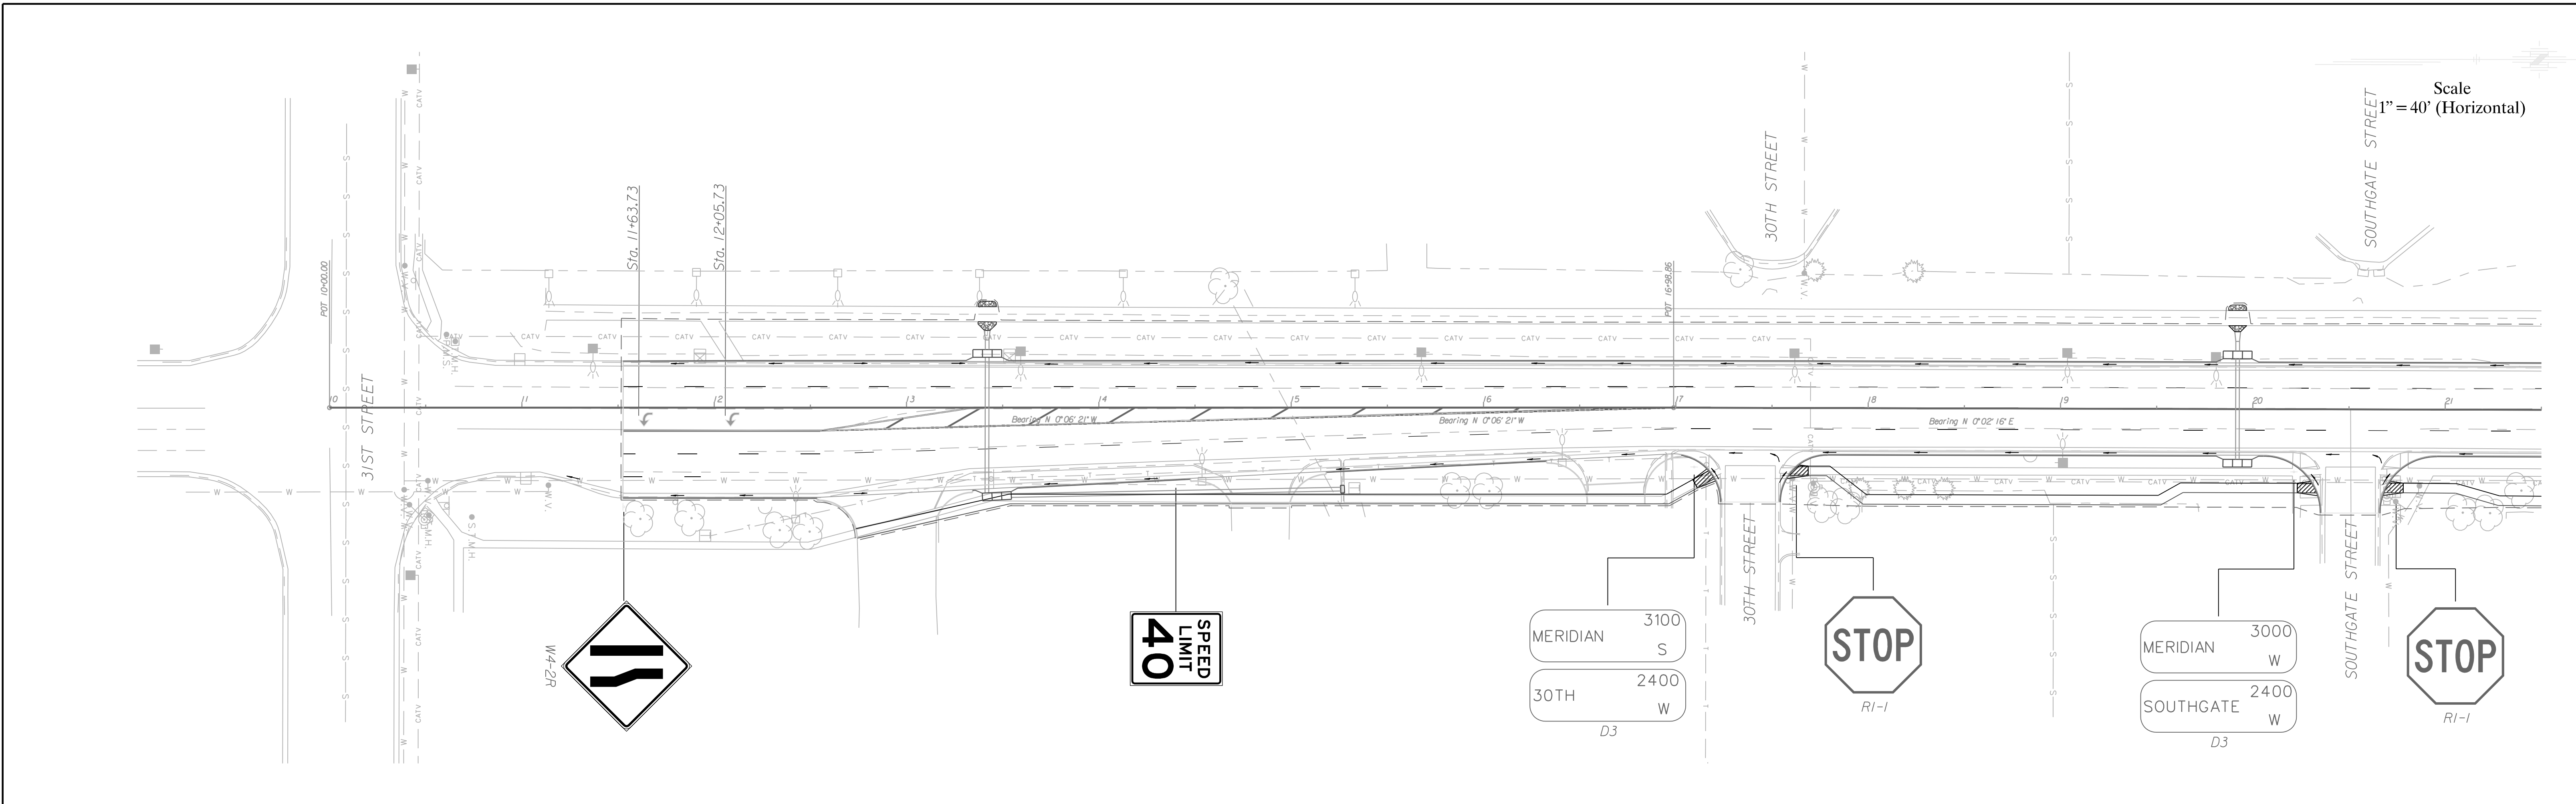

CITY OF WICHITA MERIDIAN AVENUE 31ST TO PAWNEE	
PAVEMENT MARKING & SIGNING Sta. 11+52.66 to Sta. 34+00.00	
WICHITA	KANSAS
DESIGNED BY: J.R.L.	DRAWN BY: J.R.L.
CHECKED BY: B.A.L.	DATE: 3/2005
SCALE: 1" = 40'	SHEET NO.: 62

TRANSYSTEMS CORPORATION
245 North Waco, Suite 420
Wichita, Kansas 67202

g:\w03\0005\road\pav01.sht