
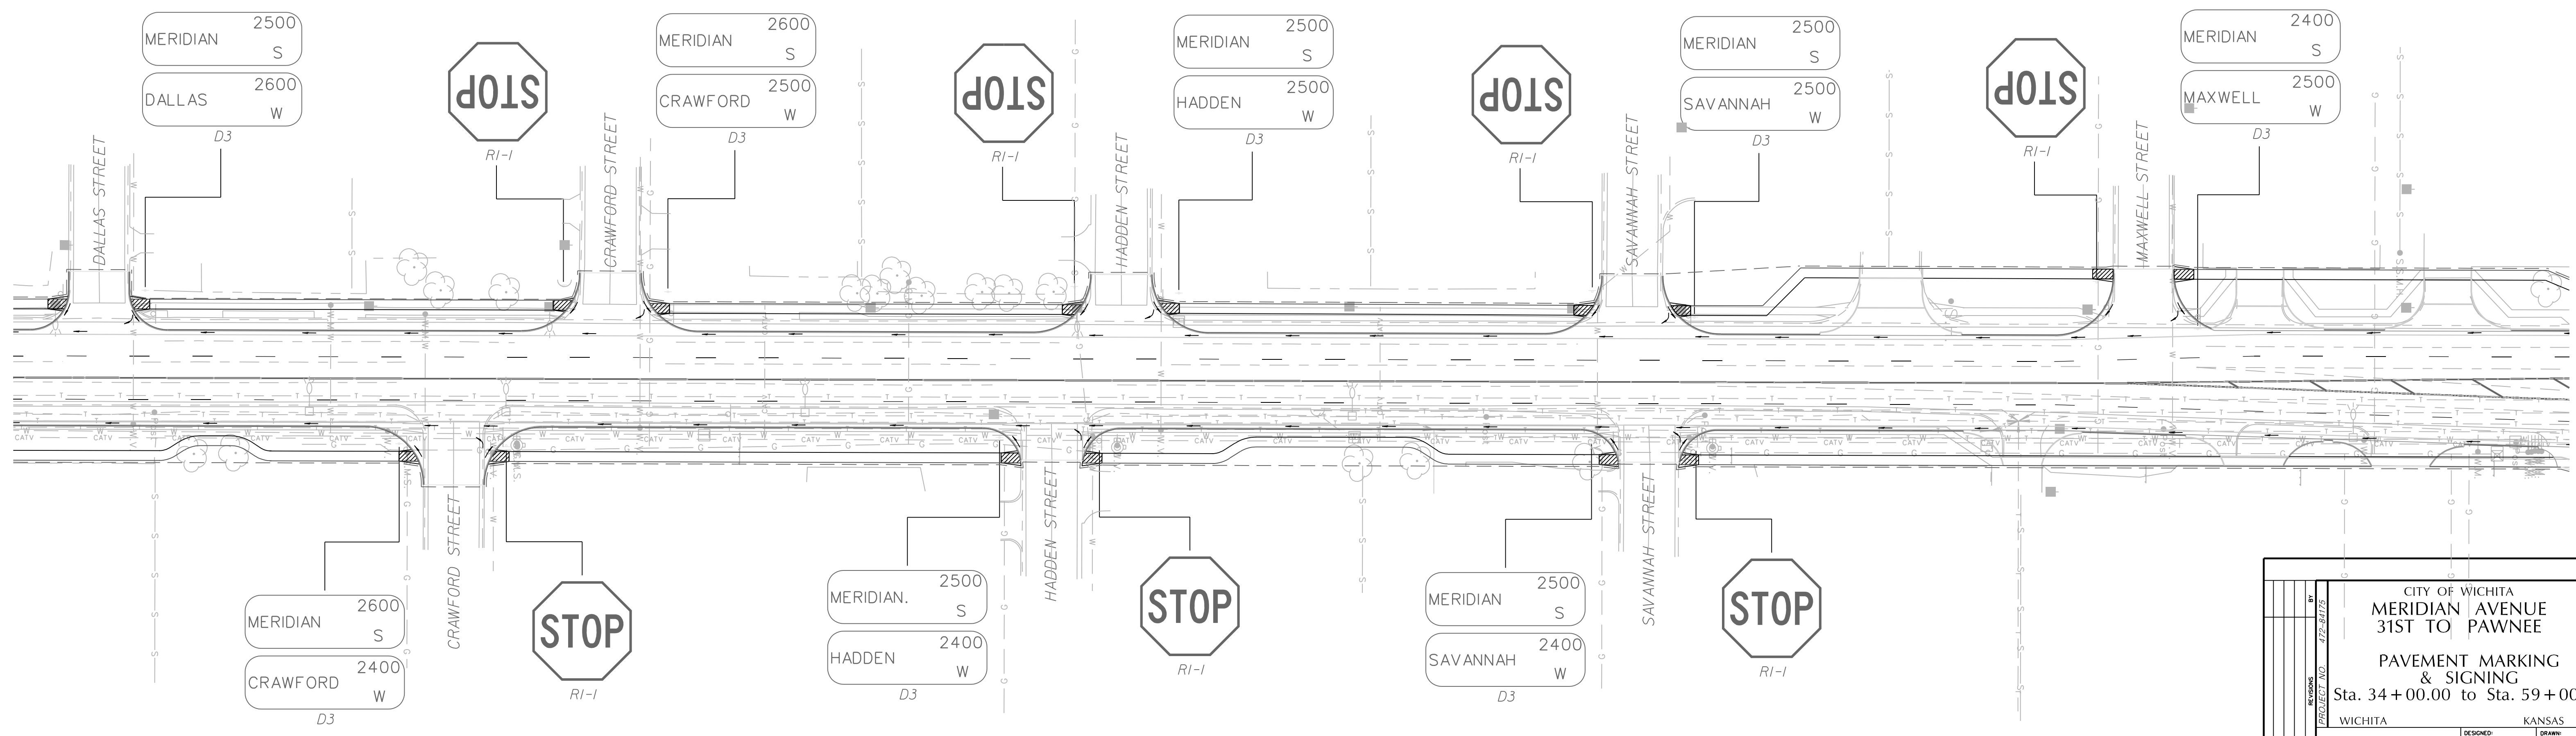


Scale
1" = 40' (Horizontal)

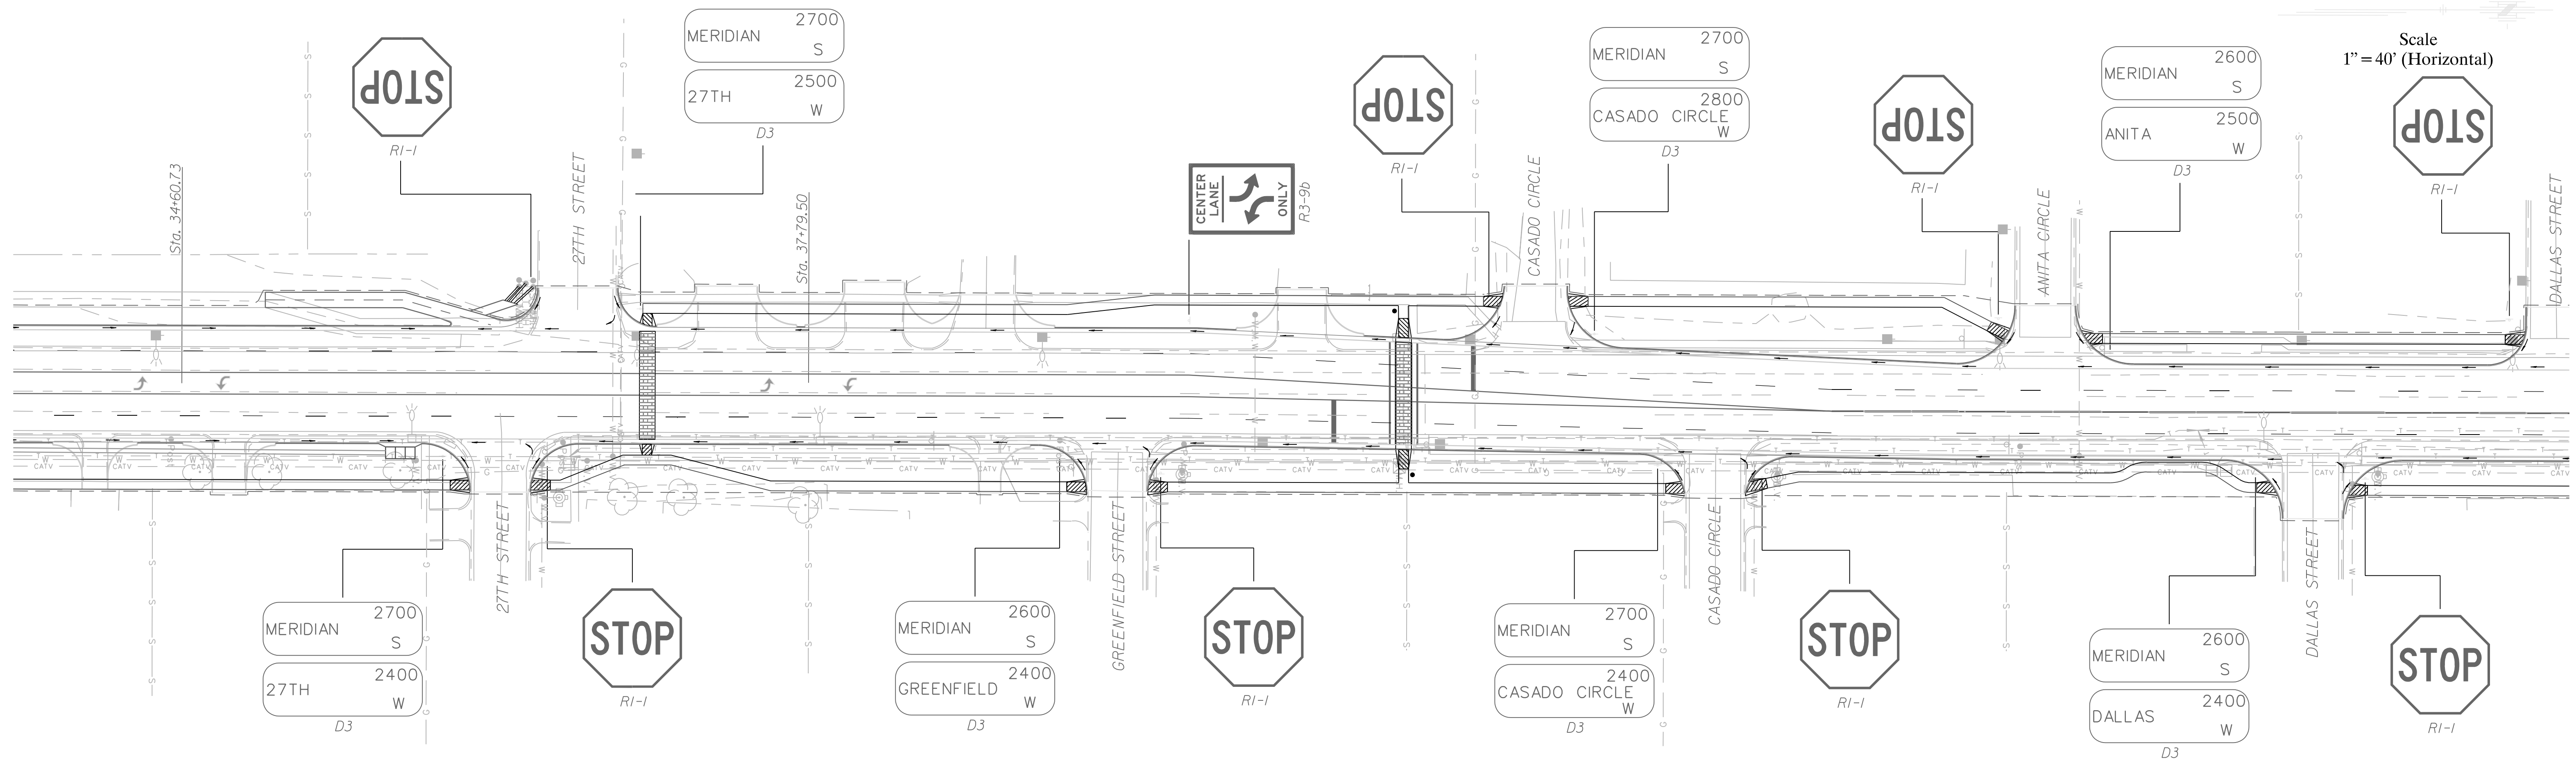

CITY OF WICHITA MERIDIAN AVENUE 31ST TO PAWNEE	
PAVEMENT MARKING & SIGNING Sta. 34+00.00 to Sta. 59+00.00	
WICHITA KANSAS	
DESIGNED BY J.R.L.	DRAWN BY J.R.L.
CHECKED BY B.A.L.	DATE 3/2005
SCALE 1" = 40'	SHEET NO. 63