


Scale
1" = 40' (Horizontal)

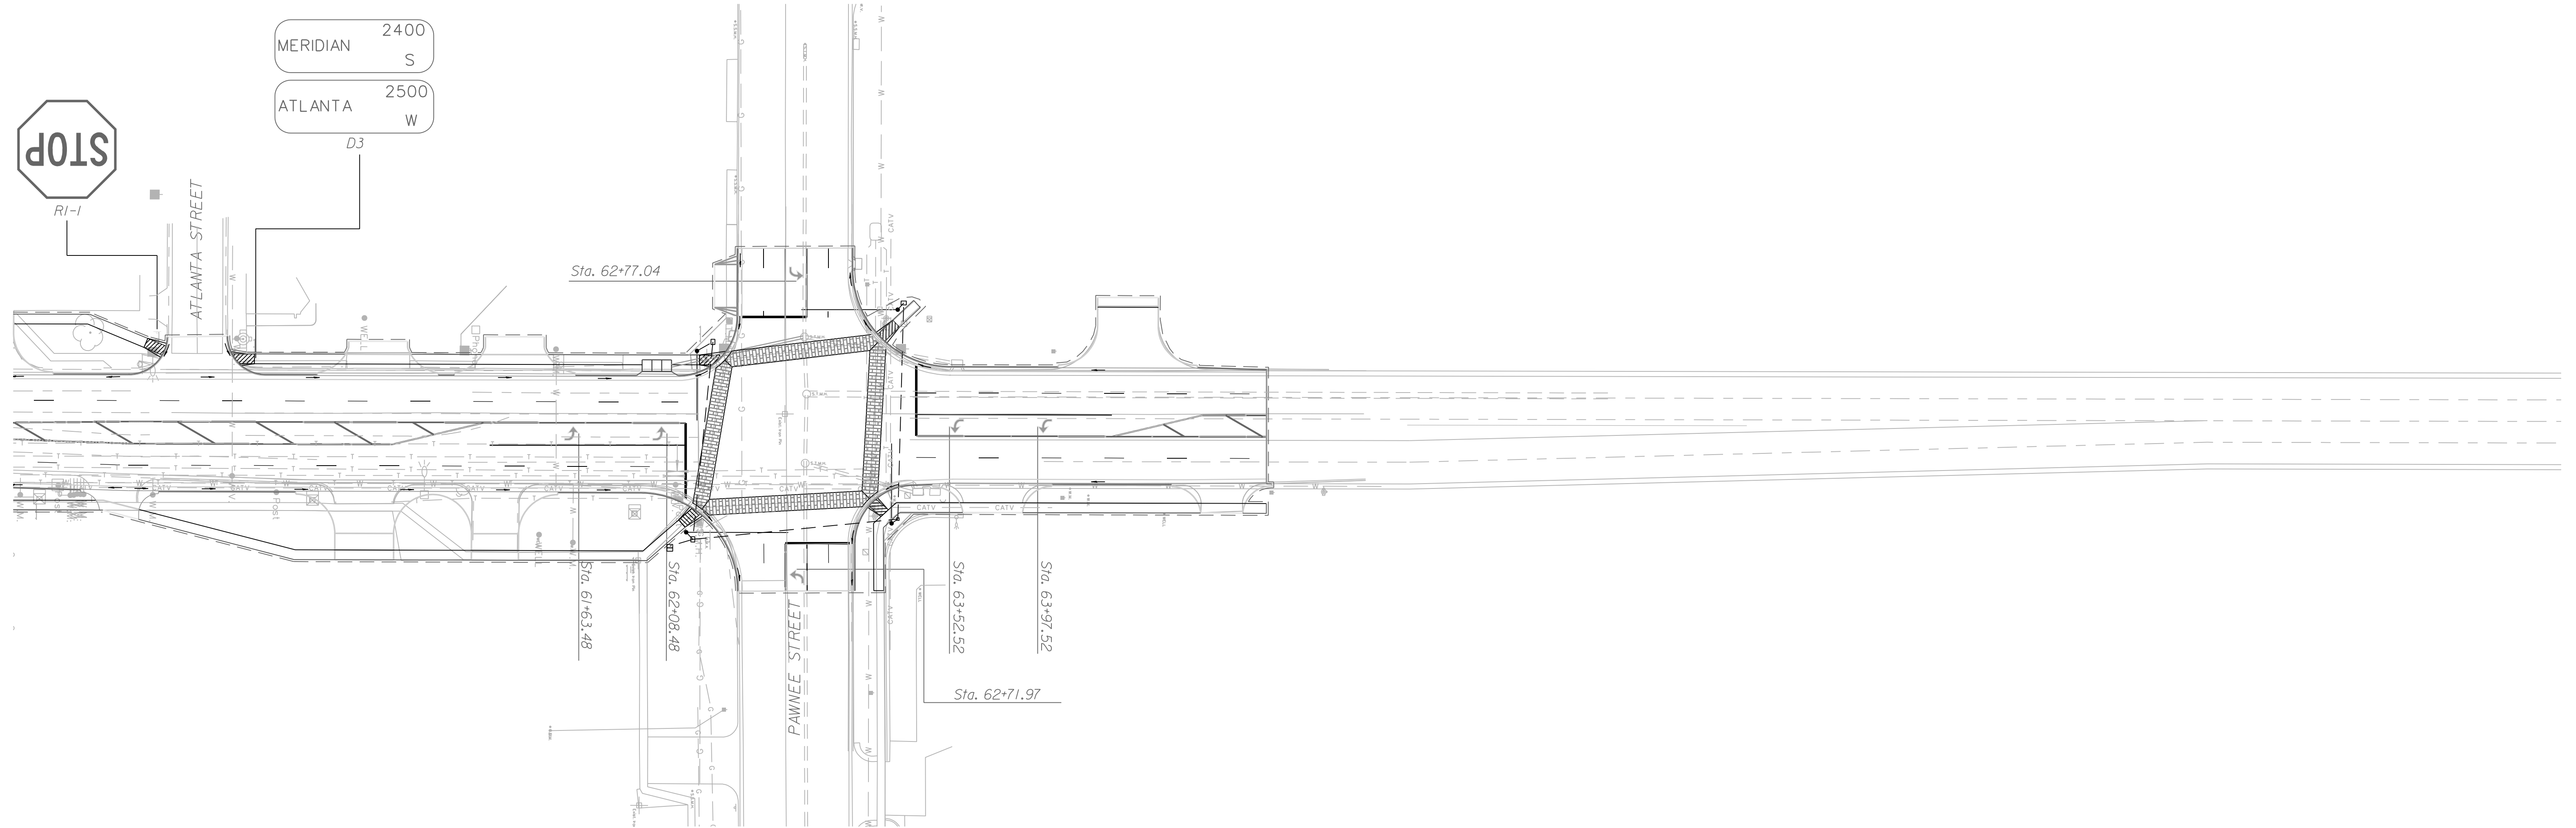

g:\w083\0005\road\ym03.dwg

CITY OF WICHITA MERIDIAN AVENUE 31ST TO PAWNEE	
PAVEMENT MARKING AND SIGNING Sta. 59+00.00 to Sta. 62+44.29	
WICHITA KANSAS	
DESIGNED: J.R.L.	DRAWN: J.R.L.
CHECKED: B.A.L.	DATE: 3/2005
SCALE: 1" = 40'	SHEET NO: 64

TRANSYSTEMS CORPORATION
 245 North Waco, Suite 420
 Wichita, Kansas 67202