


70 60 50 40 30 20 10 0 10 20 30 40 50 60 70

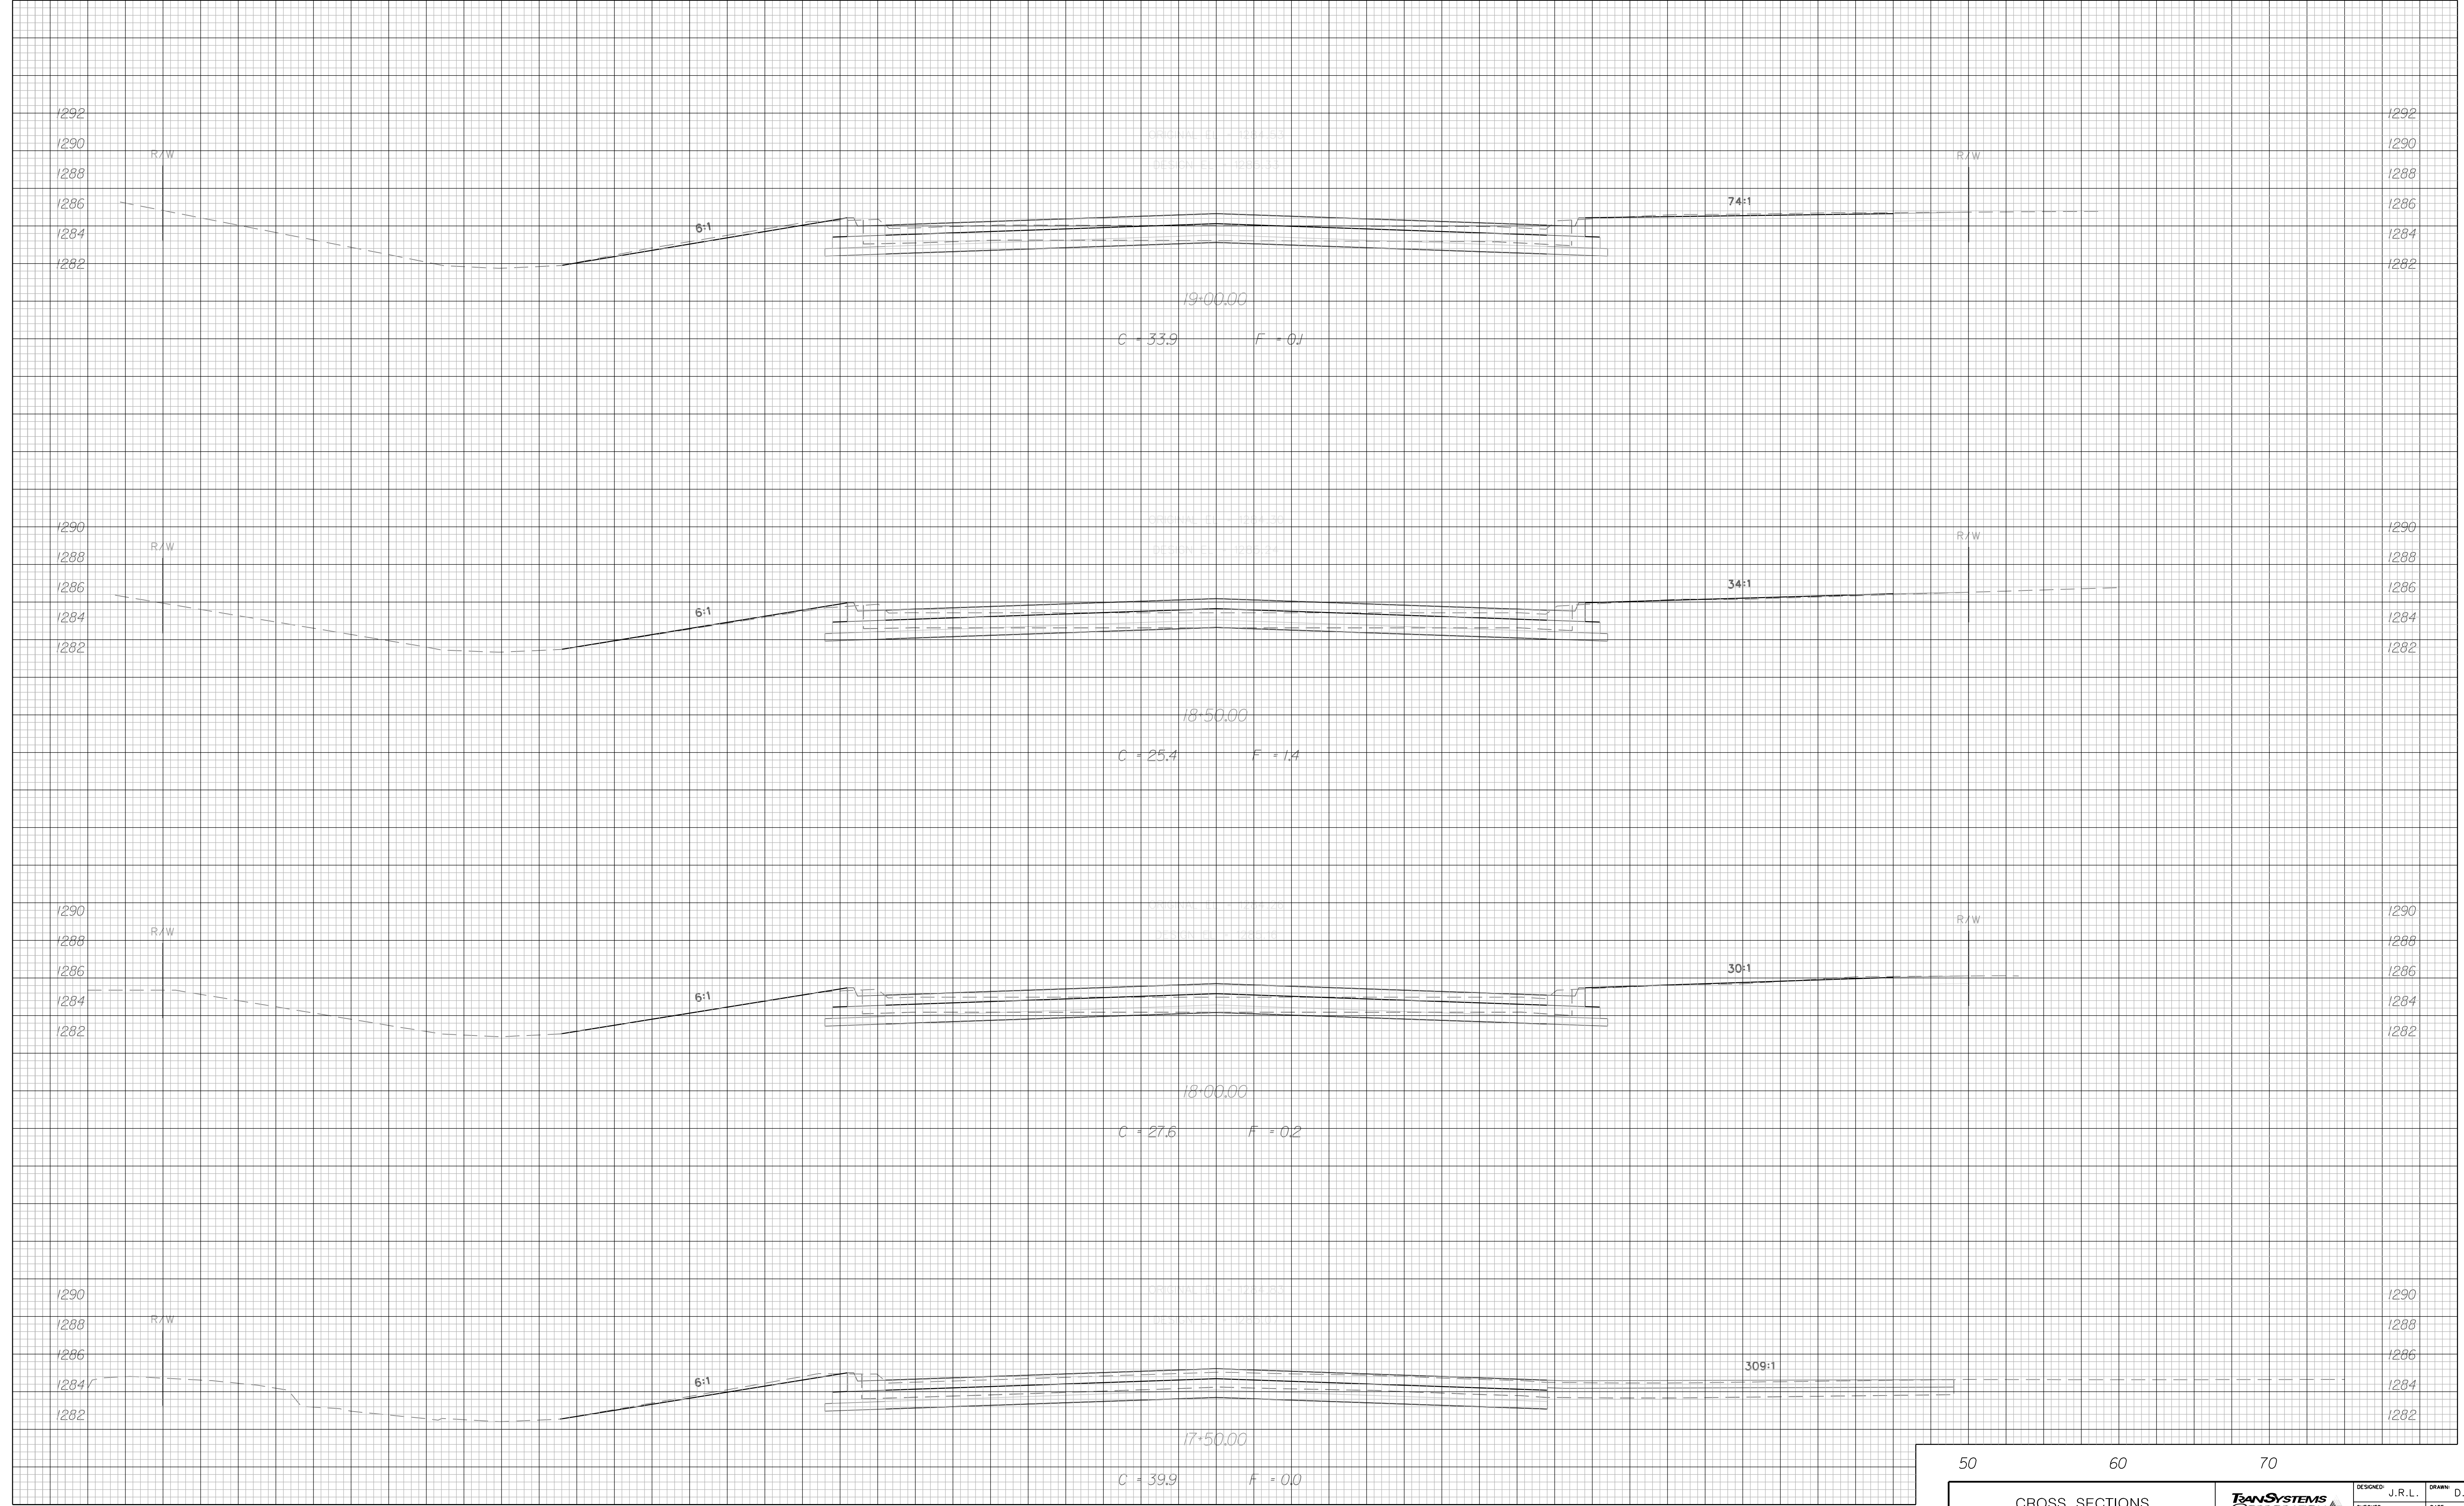

70 60 50 40 30 20 10 0 10 20 30 40

50 60 70

**CROSS SECTIONS**  
Sta. 17+50.00 - Sta. 19+00.00

**TRANSYSTEMS CORPORATION**  
245 North Waco, Suite 420  
Wichita, Kansas 67202

DESIGNED: J.R.L.	DRAWN: D.A.N.
CHECKED: B.A.L.	DATE: 3/2005
SCALE: 1"=50'	SHEET NO: 89