
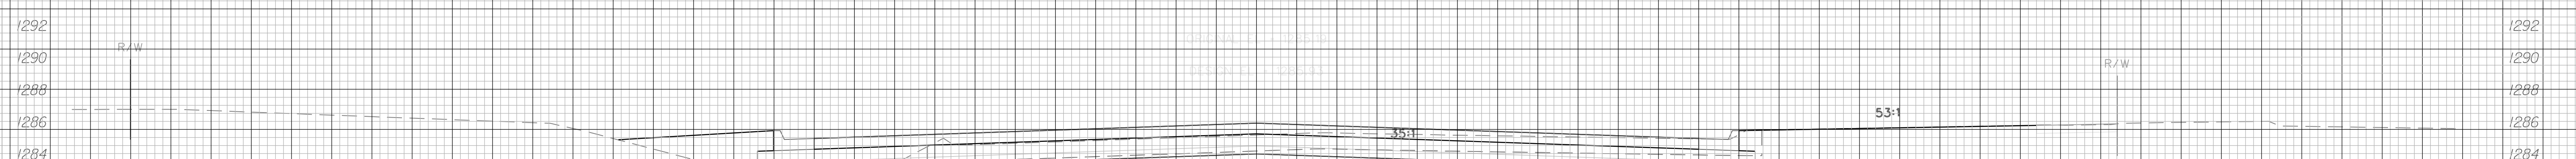
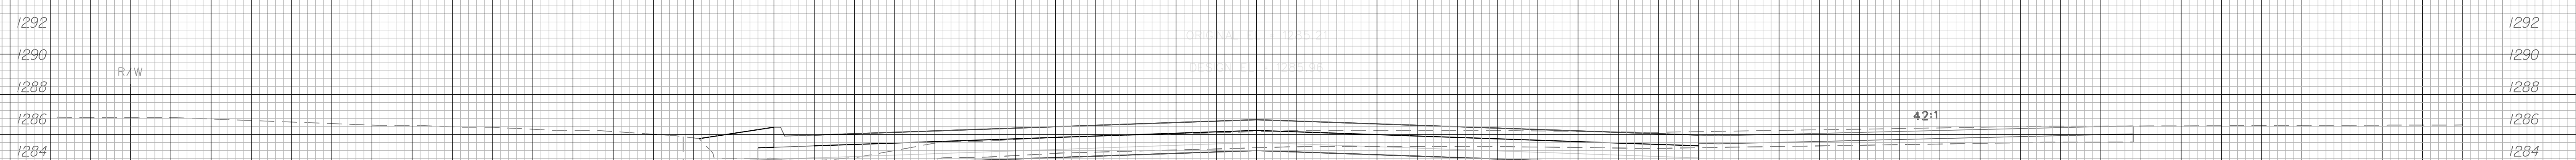
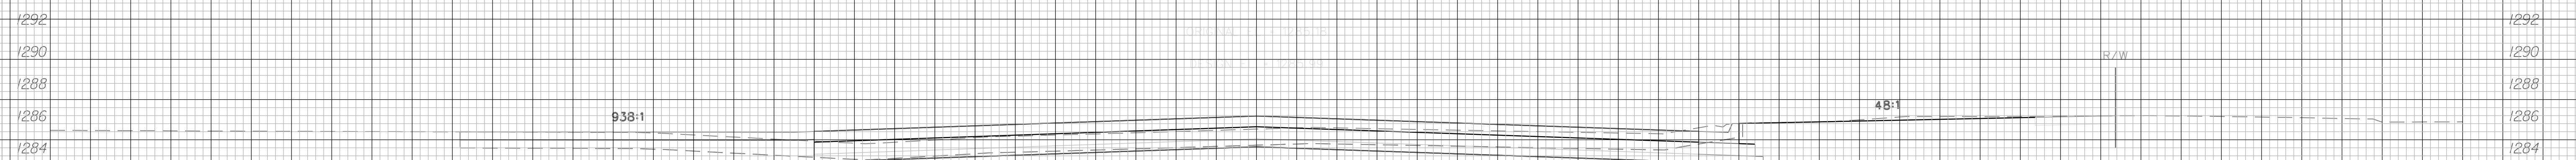


70 60 50 40 30 20 10 0 10 20 30 40 50 60 70

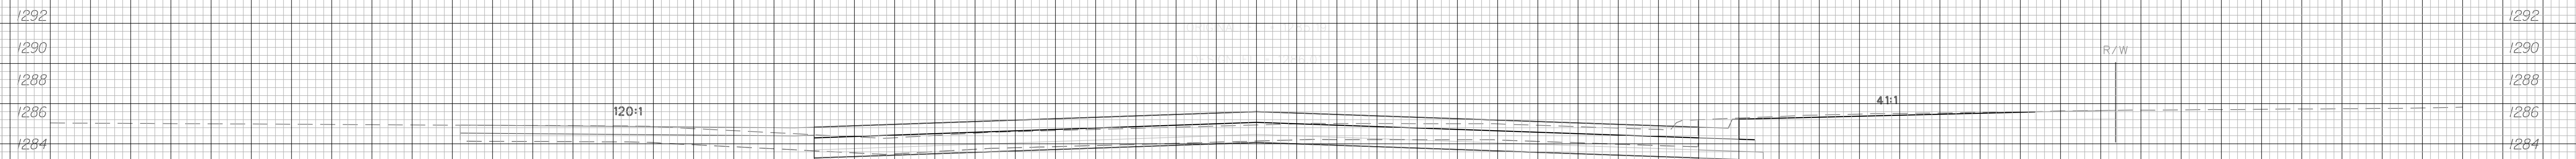

70 60 50 40 30 20 10 0 10 20 30 40 50 60 70

50 60 70

CROSS SECTIONS
Sta. 36+00.00 - Sta. 36+62.06

TRANSYSTEMS CORPORATION
245 North Waco, Suite 420
Wichita, Kansas 67202

DESIGNED: J.R.L.	DRAWN: D.A.N.
CHECKED: B.A.L.	DATE: 3/2005
SCALE: 1"=50'	SHEET NO: 99