




70 60 50 40 30 20 10 0 10 20 30 40 50 60 70

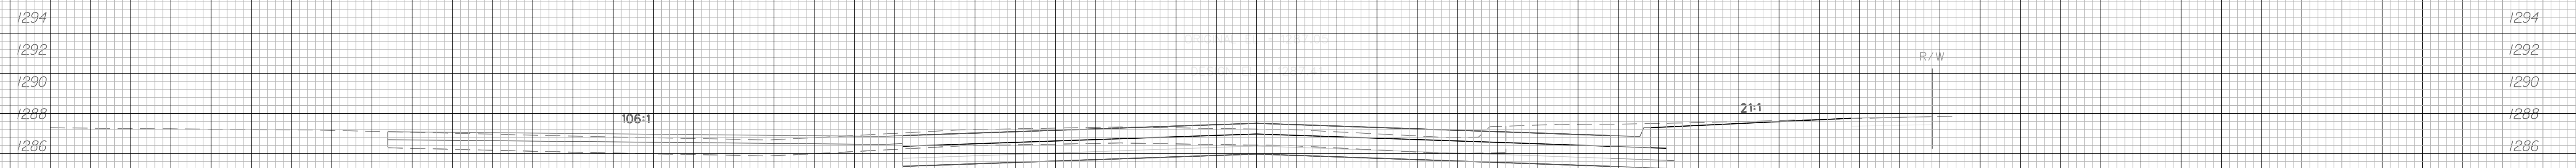


46+68.55  
C = 57.6 F = 0.0

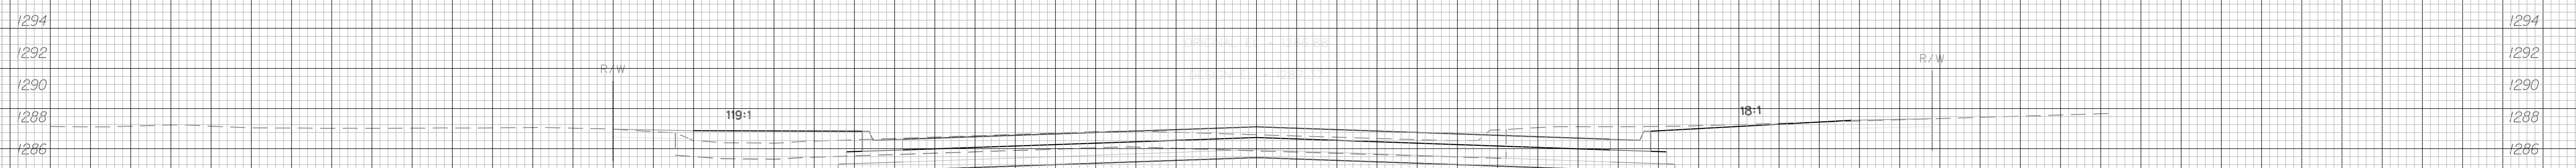

46+50.00  
C = 53.2 F = 18.4

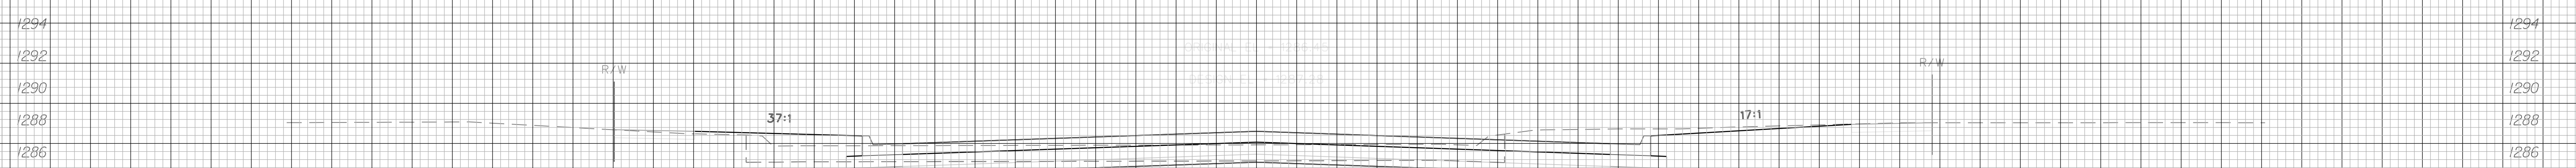

46+00.00  
C = 42.3 F = 12.6

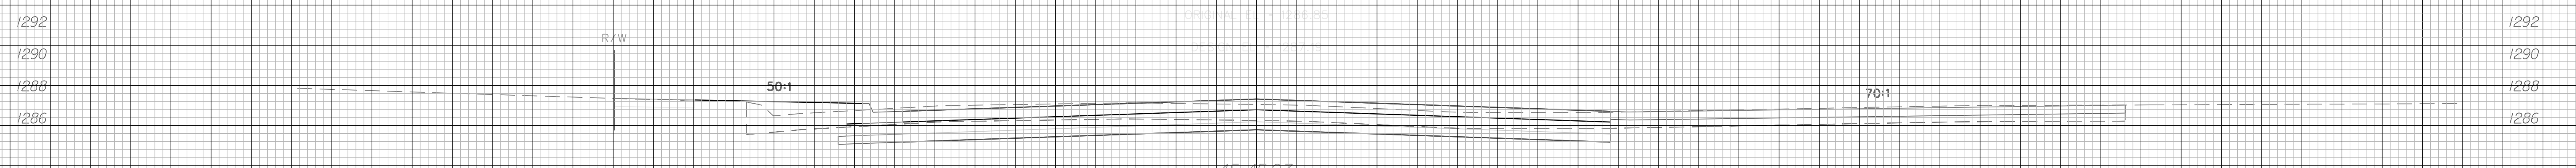

45+45.03  
C = 41.7 F = 12.4

70 60 50 40 30 20 10 0 10 20 30 40 50 60 70

50		60		70	
CROSS SECTIONS					
Sta. 45 + 45.03 - Sta. 46 + 68.55					
		DESIGNED: J.R.L.	DRAWN: D.A.N.		
		CHECKED: B.A.L.	DATE: 3/2005		
SCALE: 1" = 50'		SHEET NO. 105			