




70 60 50 40 30 20 10 0 10 20 30 40 50 60 70

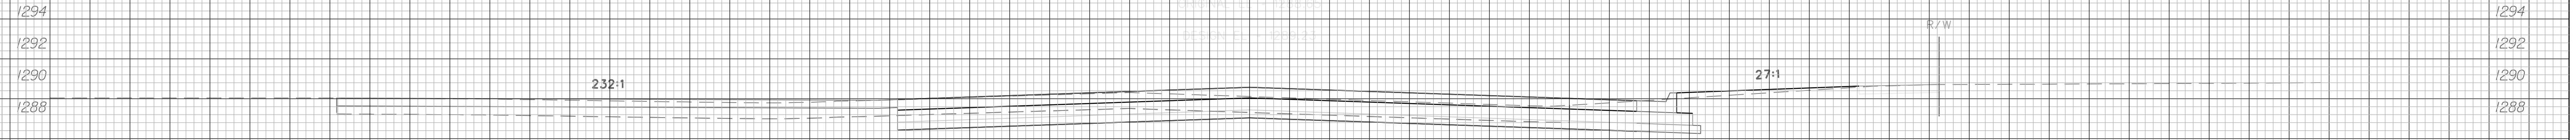


57+00.00
C = 40.6 F = 0.0

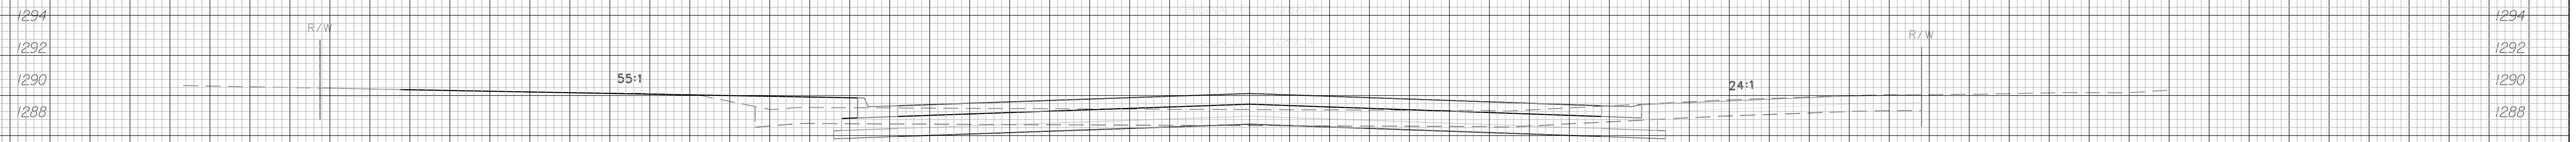

56+50.00
C = 23.9 F = 11.7

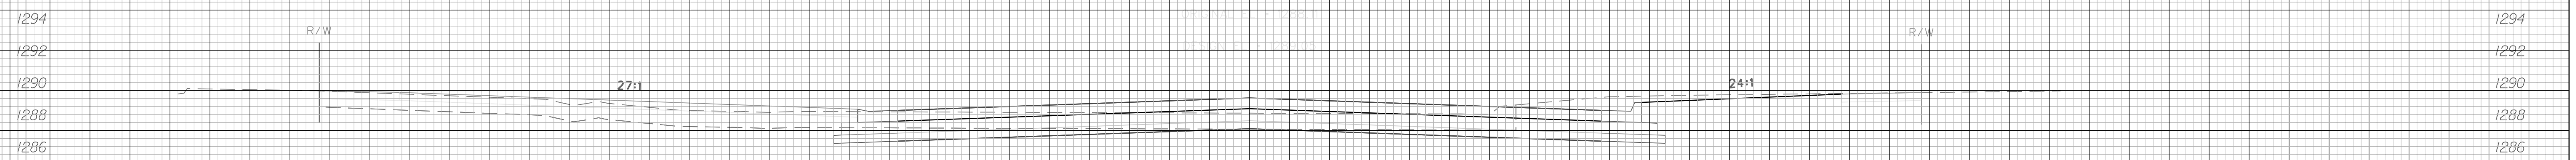

56+00.00
C = 42.8 F = 0.0

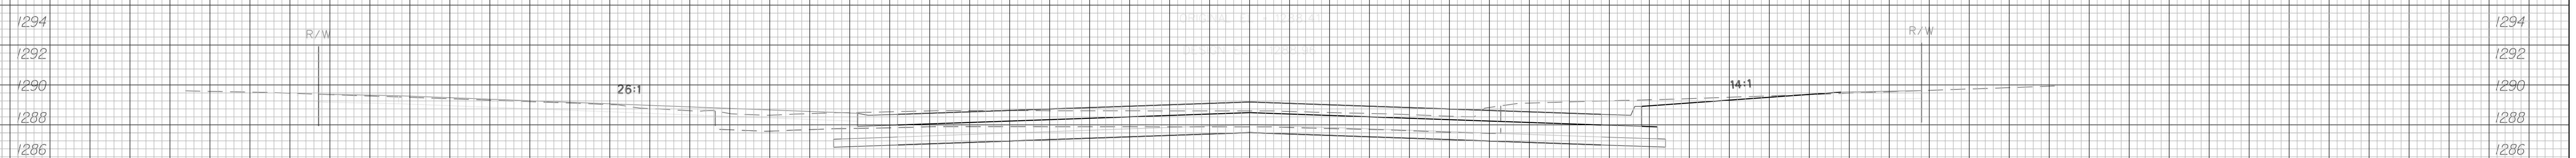

55+50.00
C = 67.0 F = 6.3

50 60 70

CROSS SECTIONS
Sta. 55+50.00 - Sta. 57+00.00

TRANSYSTEMS
CORPORATION
245 North Waco, Suite 420
Wichita, Kansas 67202

DESIGNED: J.R.L. DRAWN: D.A.N.
CHECKED: B.A.L. DATE: 3/2005
SCALE: 1" = 50' SHEET NO: 111

70 60 50 40 30 20 10 0 10 20 30 40 50 60 70