




70 60 50 40 30 20 10 0 10 20 30 40 50 60 70

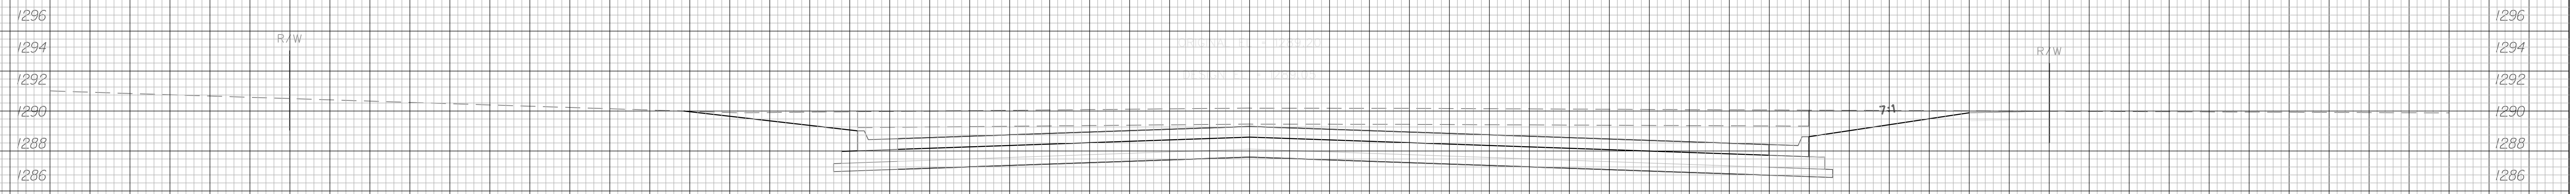

65+14.47
C = 130.0 F = 0.0

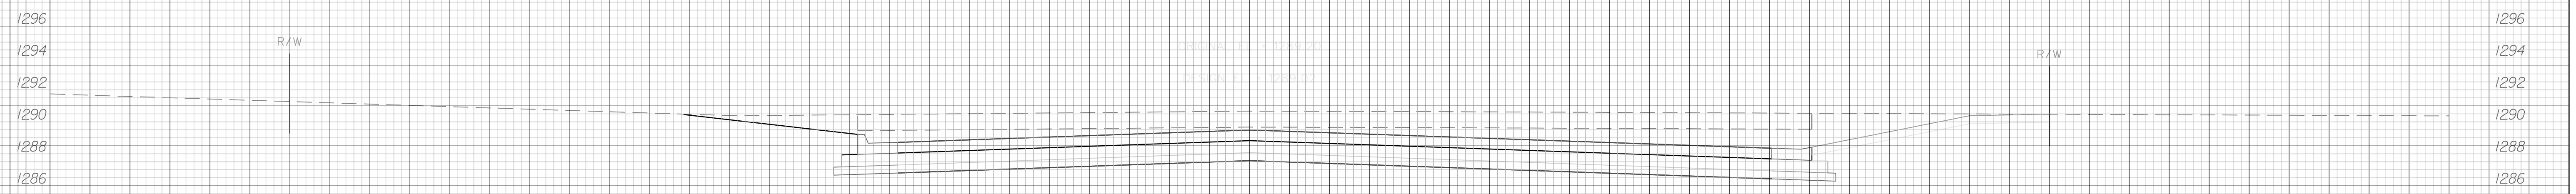

65+00.00
C = 130.0 F = 0.0

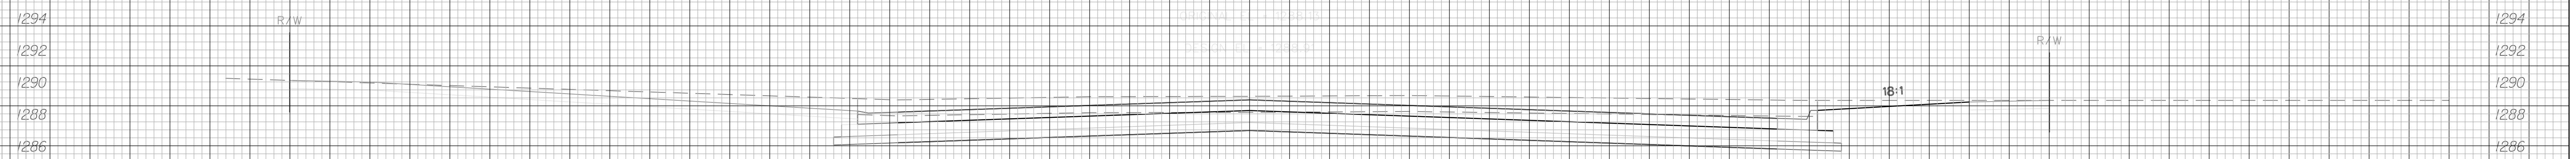

64+50.00
C = 134.3 F = 0.0

70 60 50 40 30 20 10 0 10 20 30 40

50 60 70

CROSS SECTIONS
Sta. 64 + 50.00 - Sta. 65 + 14.47

TRANSYSTEMS CORPORATION
245 North Waco, Suite 420
Wichita, Kansas 67202

DESIGNED: J.R.L.	DRAWN: D.A.N.
CHECKED: B.A.L.	DATE: 3/2005
SCALE: 1" = 50'	SHEET NO: 117