



STATE	PROJECT NUMBER	FISCAL YEAR	SHEET NUMBER	TOTAL SHEETS
KANSAS	87N-0251-01	2006	14	106





SCALE 1" = 20'
IRON = •

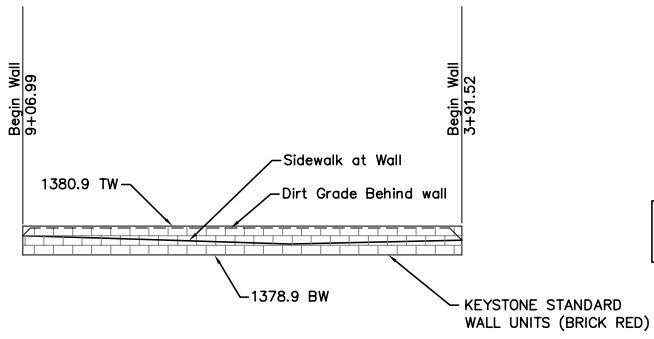

MODULAR BLOCK WALL PROFILE
Southwest Corner, See Details Sheet 26.

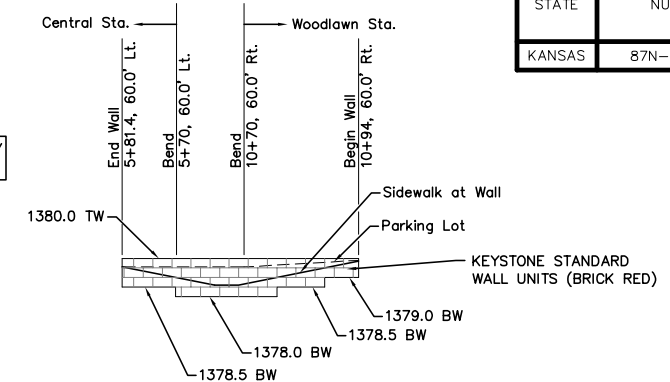

MODULAR BLOCK WALL PROFILE
Northeast Corner, See Details Sheet 26.

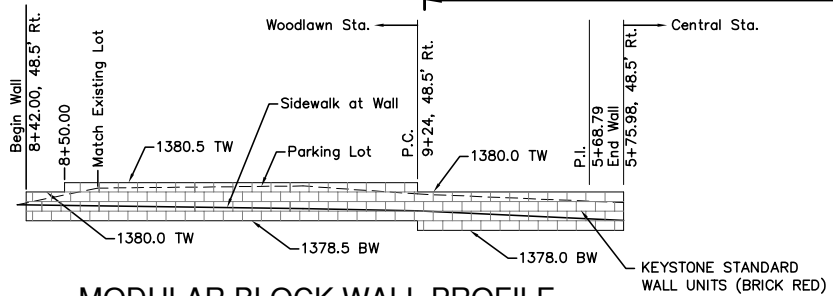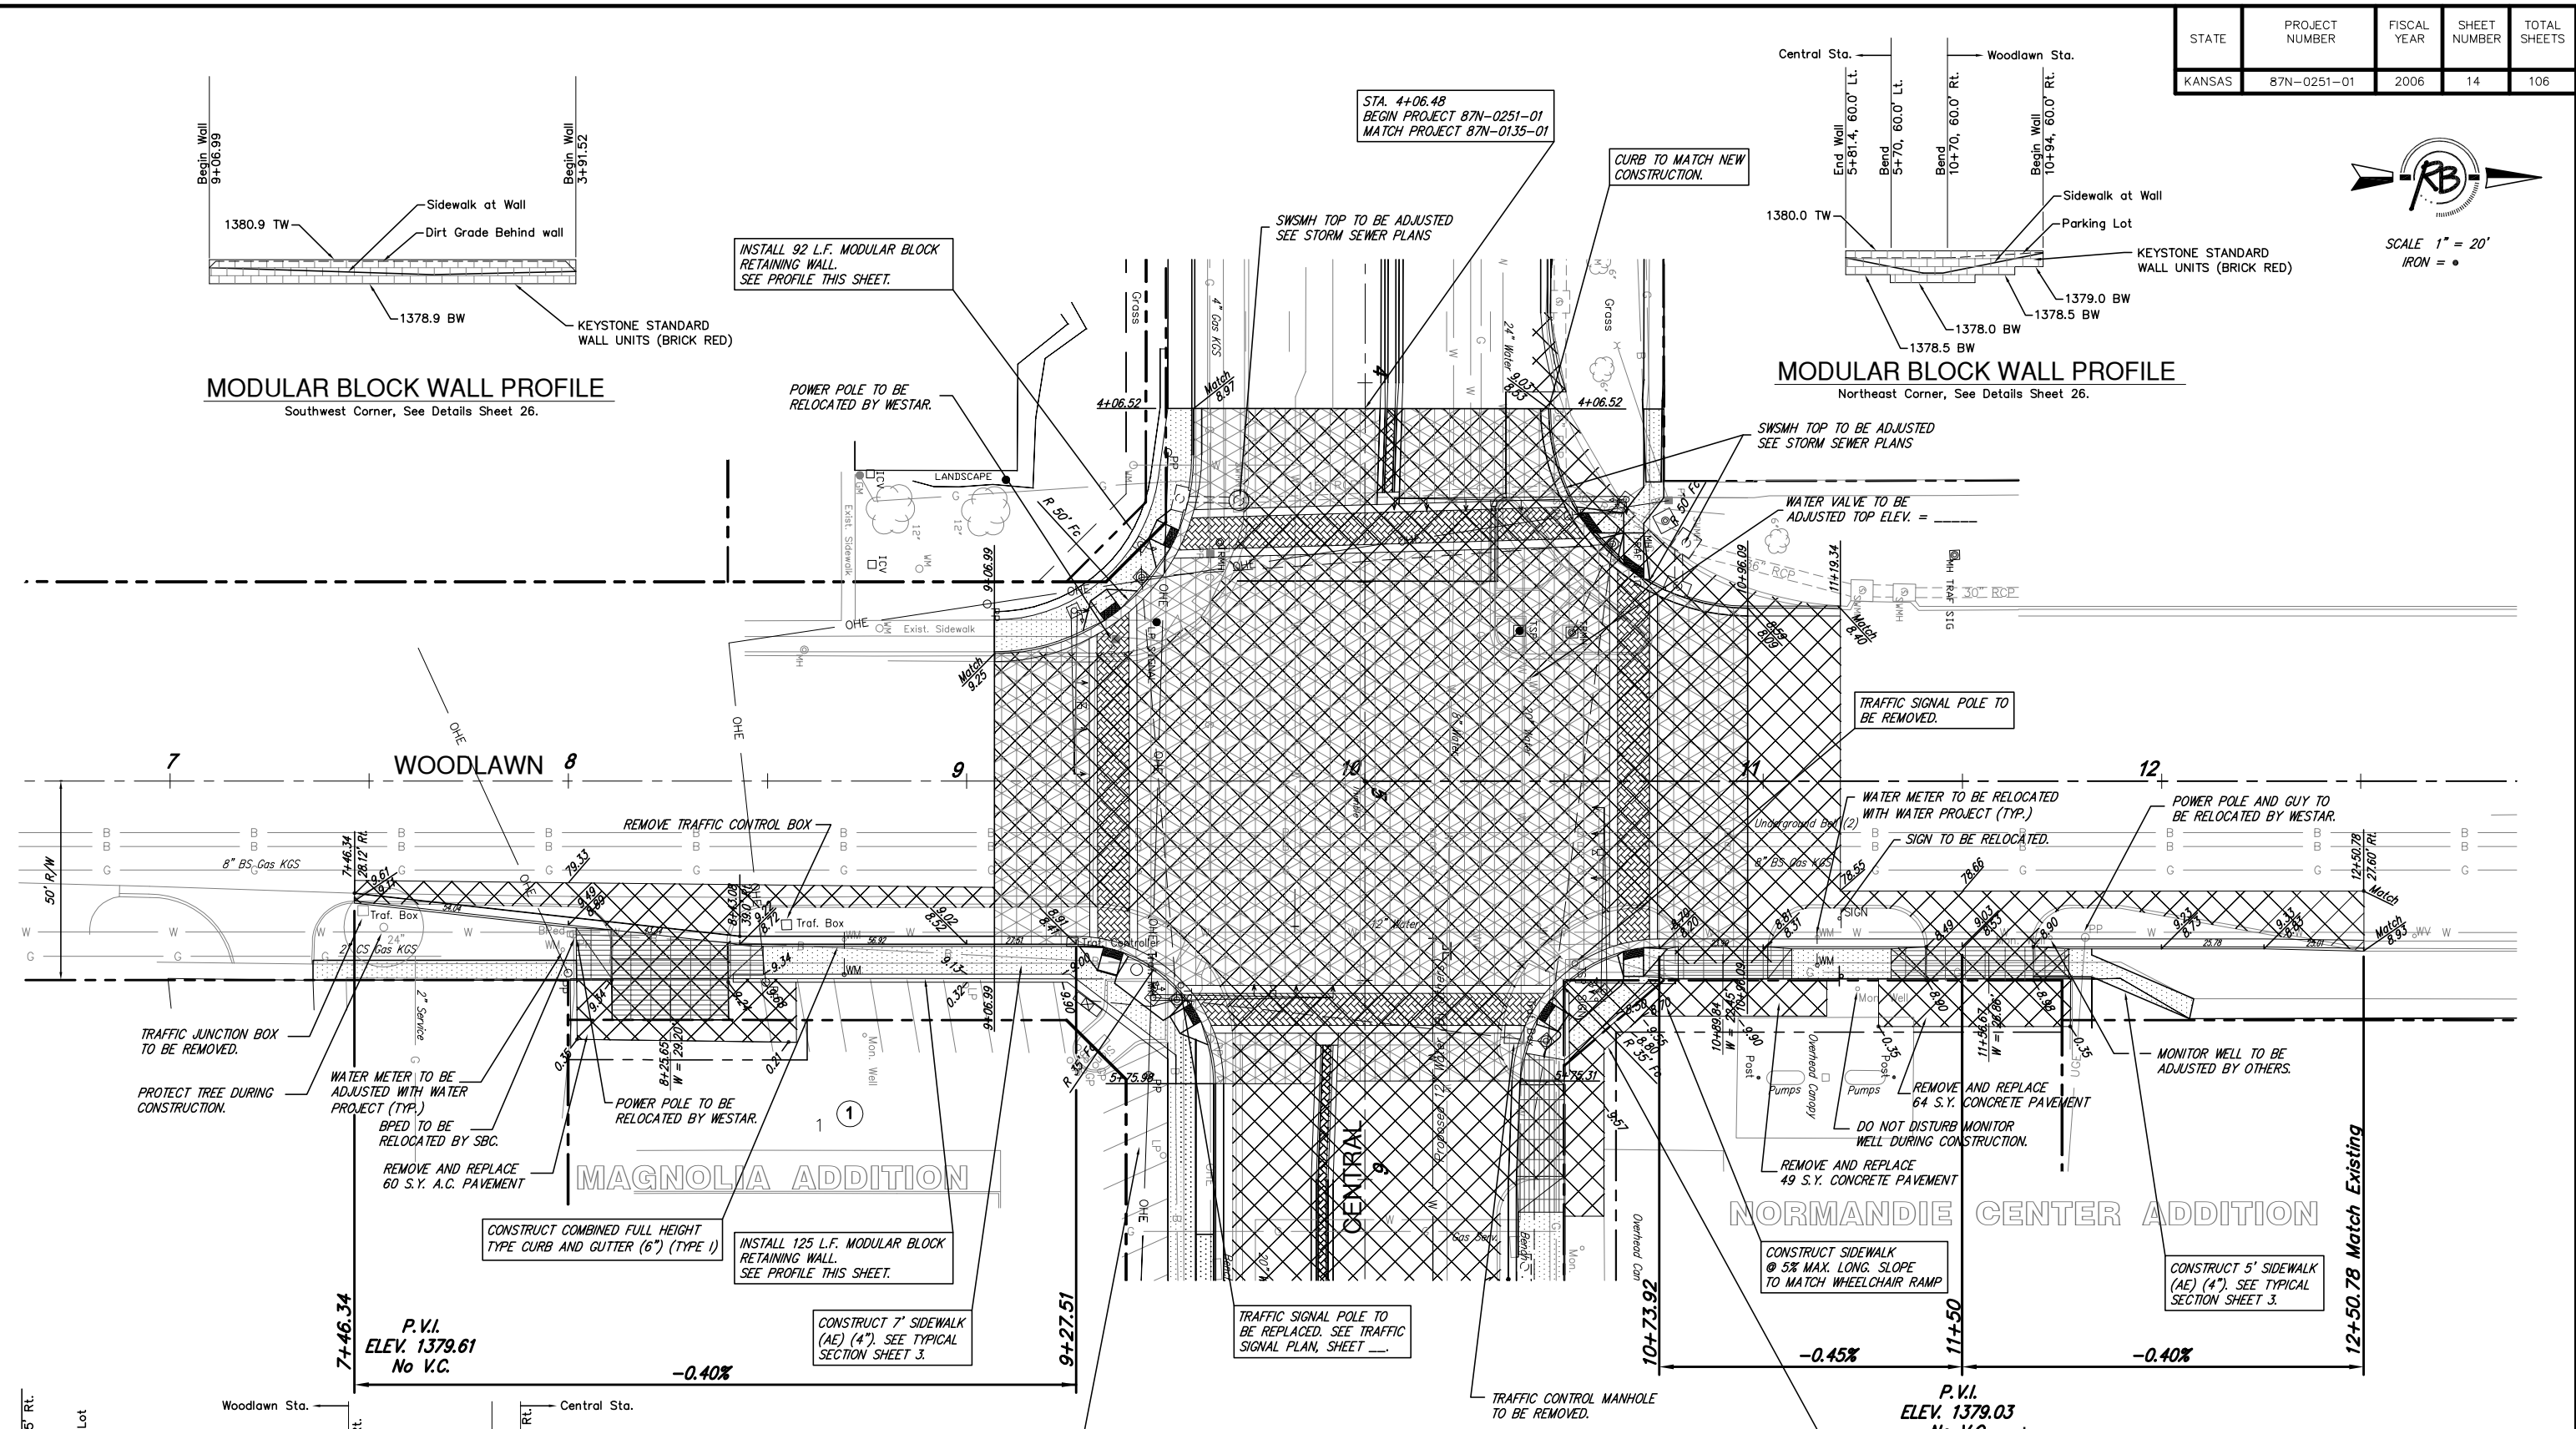

MODULAR BLOCK WALL PROFILE
Southeast Corner, See Details Sheet 26.

OWNER TO RESTRIPE PARKING IN ACCORDANCE WITH CITY OF WICHITA SPECIFICATIONS AFTER CONSTRUCTION IS COMPLETE.

X TREE TO BE REMOVED.

**PAVING IMPROVEMENTS
WOODLAWN
WICHITA, KANSAS**

Ruggles & Bohm, P.A.
Engineering, Surveying, Land Planning

924 North Main
Wichita, Kansas 67203
www.rbkansas.com

(316) 264-8008
(316) 264-4621 fax
E-mail: info@rbkansas.com

DESIGN: KWL
DRAWN: RA
REVIEW: [blank]
UTILITY: [blank]

DATE: July 10, 2006

PROJECT NUMBER: 472-23506

DRAWING FILE: paving {Woodlawn}

SHEET: 14 OF 106