


STATE	PROJECT NO.	YEAR	SHEET NO.	TOTAL SHEETS
KANSAS	87 N-0302-01	2004	45	106

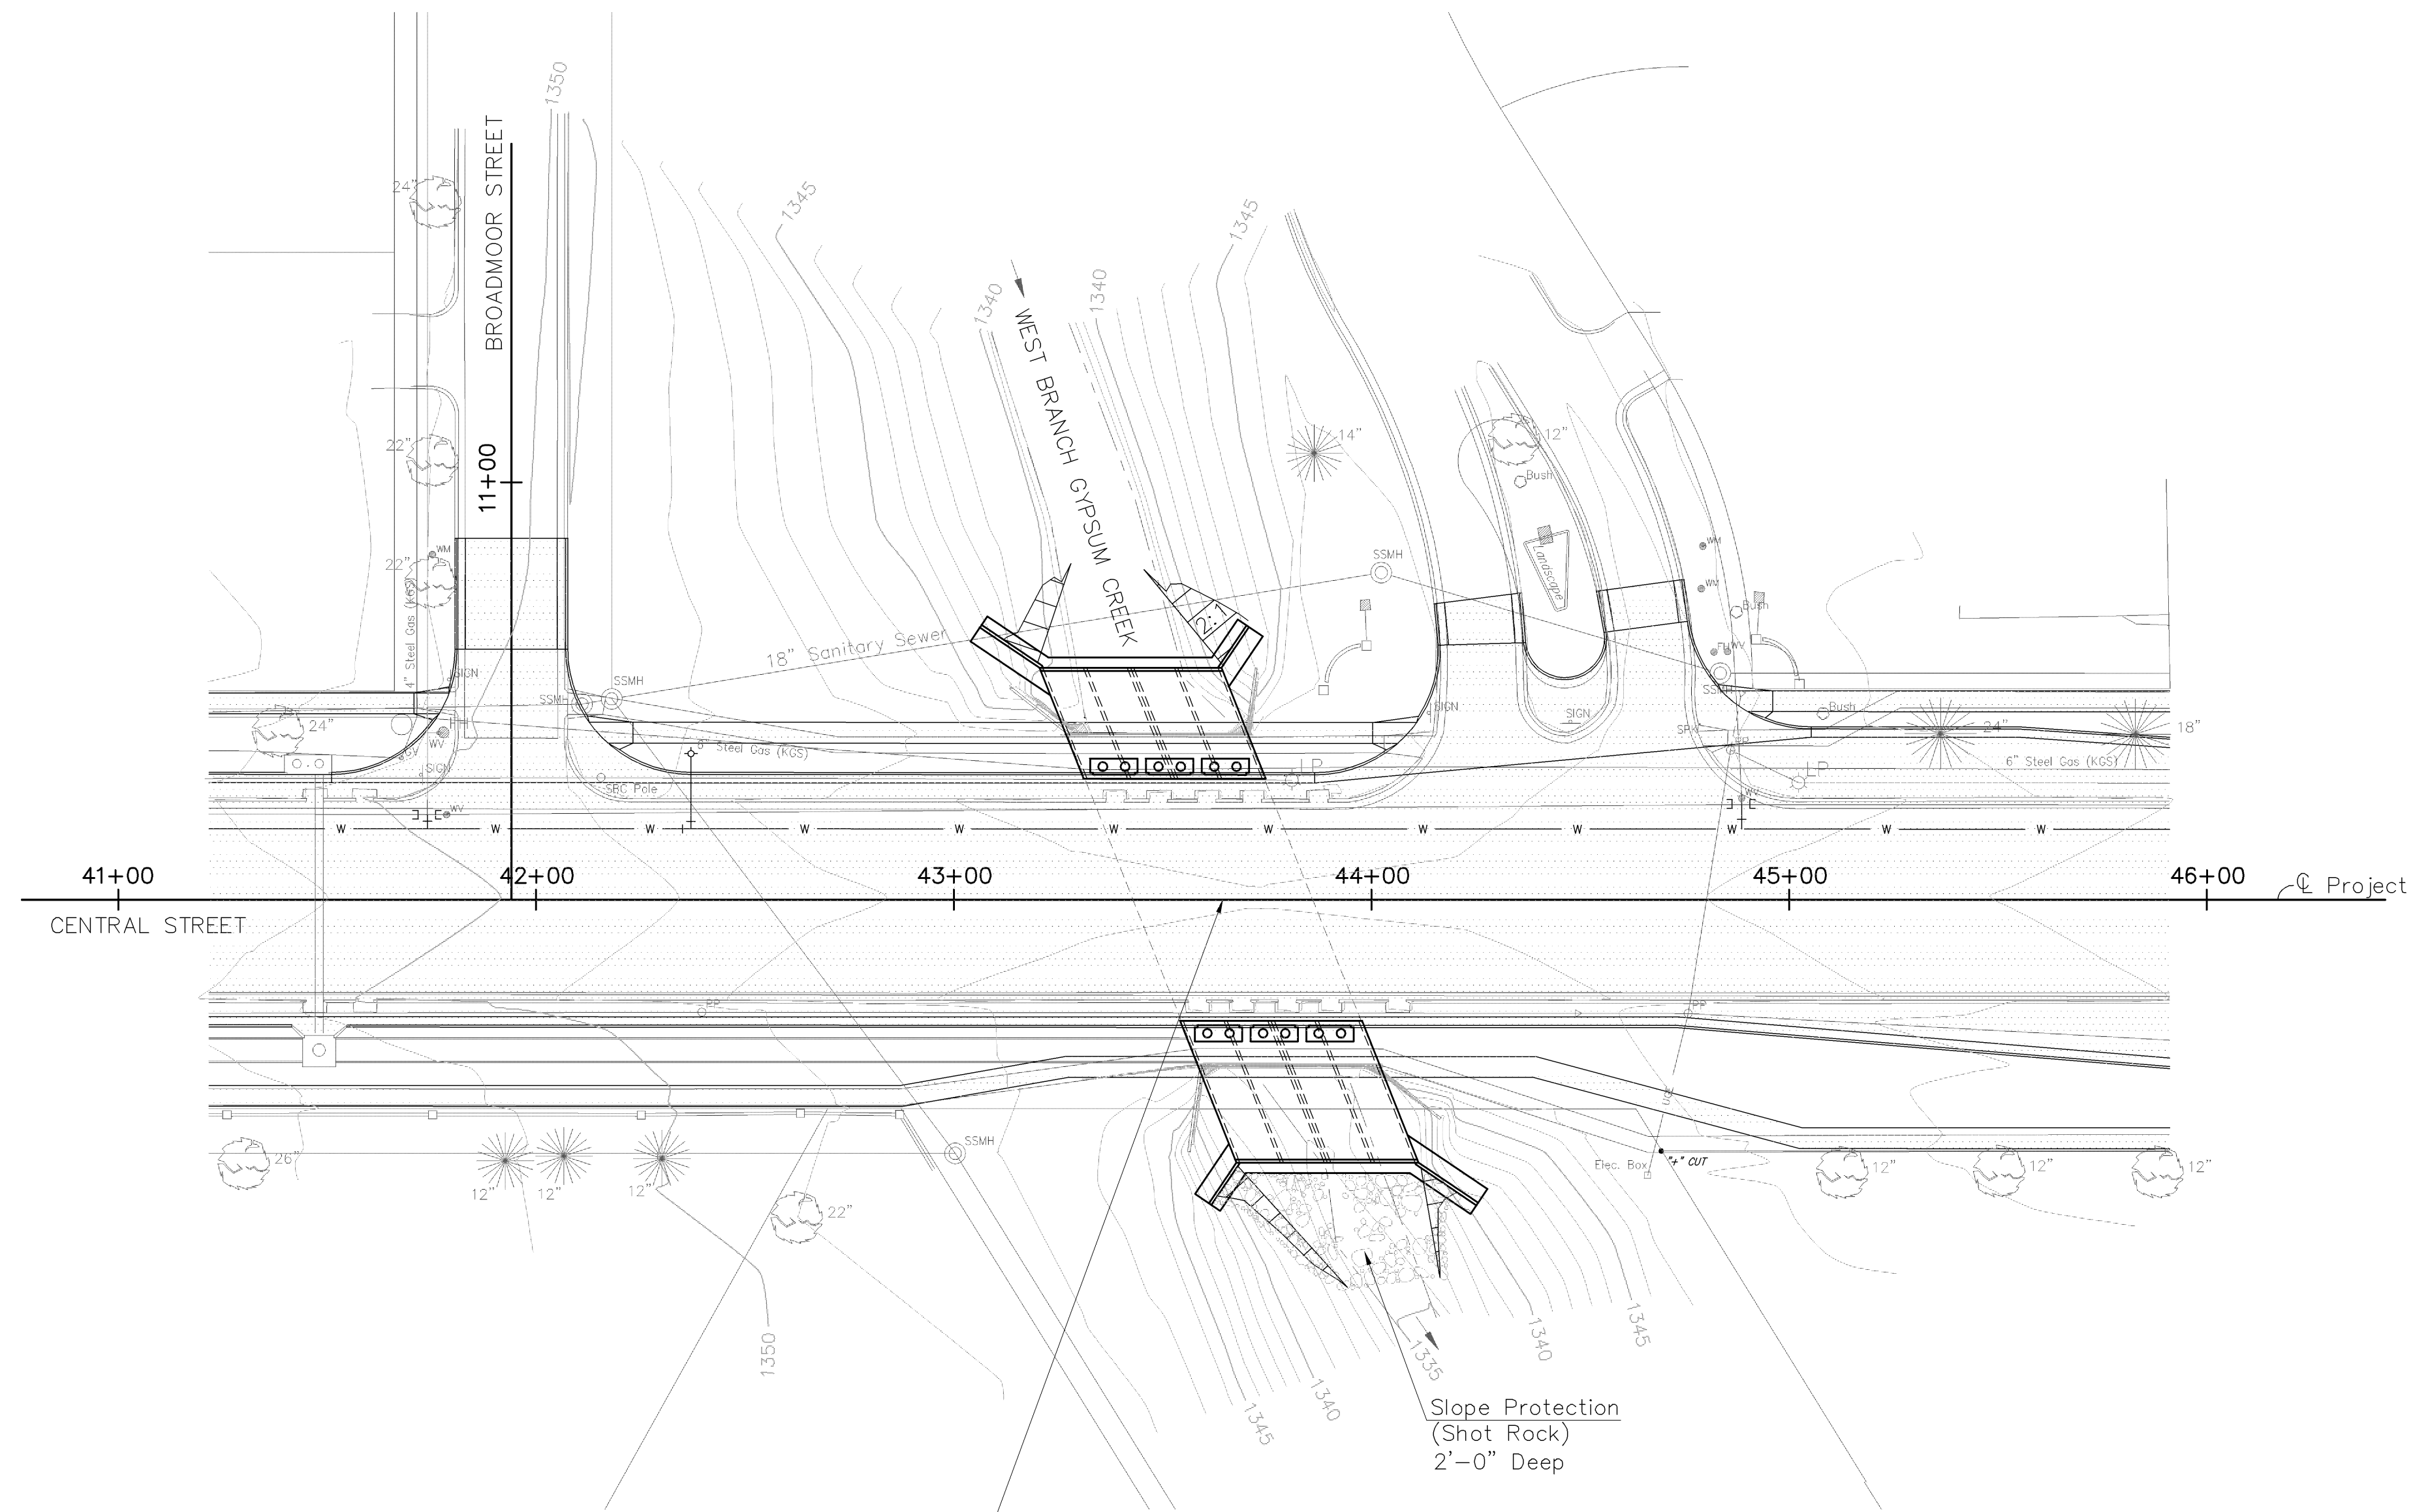



Scale : 1" = 30'
 Contour Interval = 1'

Sta. 43+64.4 $\text{\textcircled{C}}$ Project
 Extend exist. 4-9' X 6' RCB
 28'-9 7/16" Lt. & 36'-9 7/16" Rt.
 Skewed 21'42" Lt.

Note: The Contractor shall construct Slope Protection (Shot Rock) on the channel and channel slopes at the downstream end of the RCB to the limits shown. Depth of the slope protection shall be 2'-0". Total = 90 Cu. Yds.

J:\2003PROJ\03549\DWGS\CONT. 1" = 30'

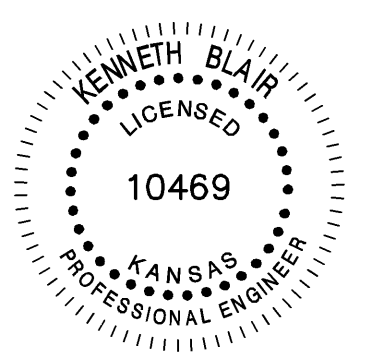

PROJECT NO. 87 N-0302-01		 Cook, Flatt & Strobel ENGINEERS, P.A.
CONTOUR MAP		
BRIDGE OVER W. BRANCH GYPSUM CREEK		DESIGNED KMB SCALE
STA. 43+64.4		Detailed DEG DATE
CITY OF WICHITA		QUANTITIES SHEET OF