


FHWA REGION NO.	STATE	PROJECT NUMBER	FISCAL YEAR	SHEET NUMBER	TOTAL SHEETS
7	KANSAS			80	106

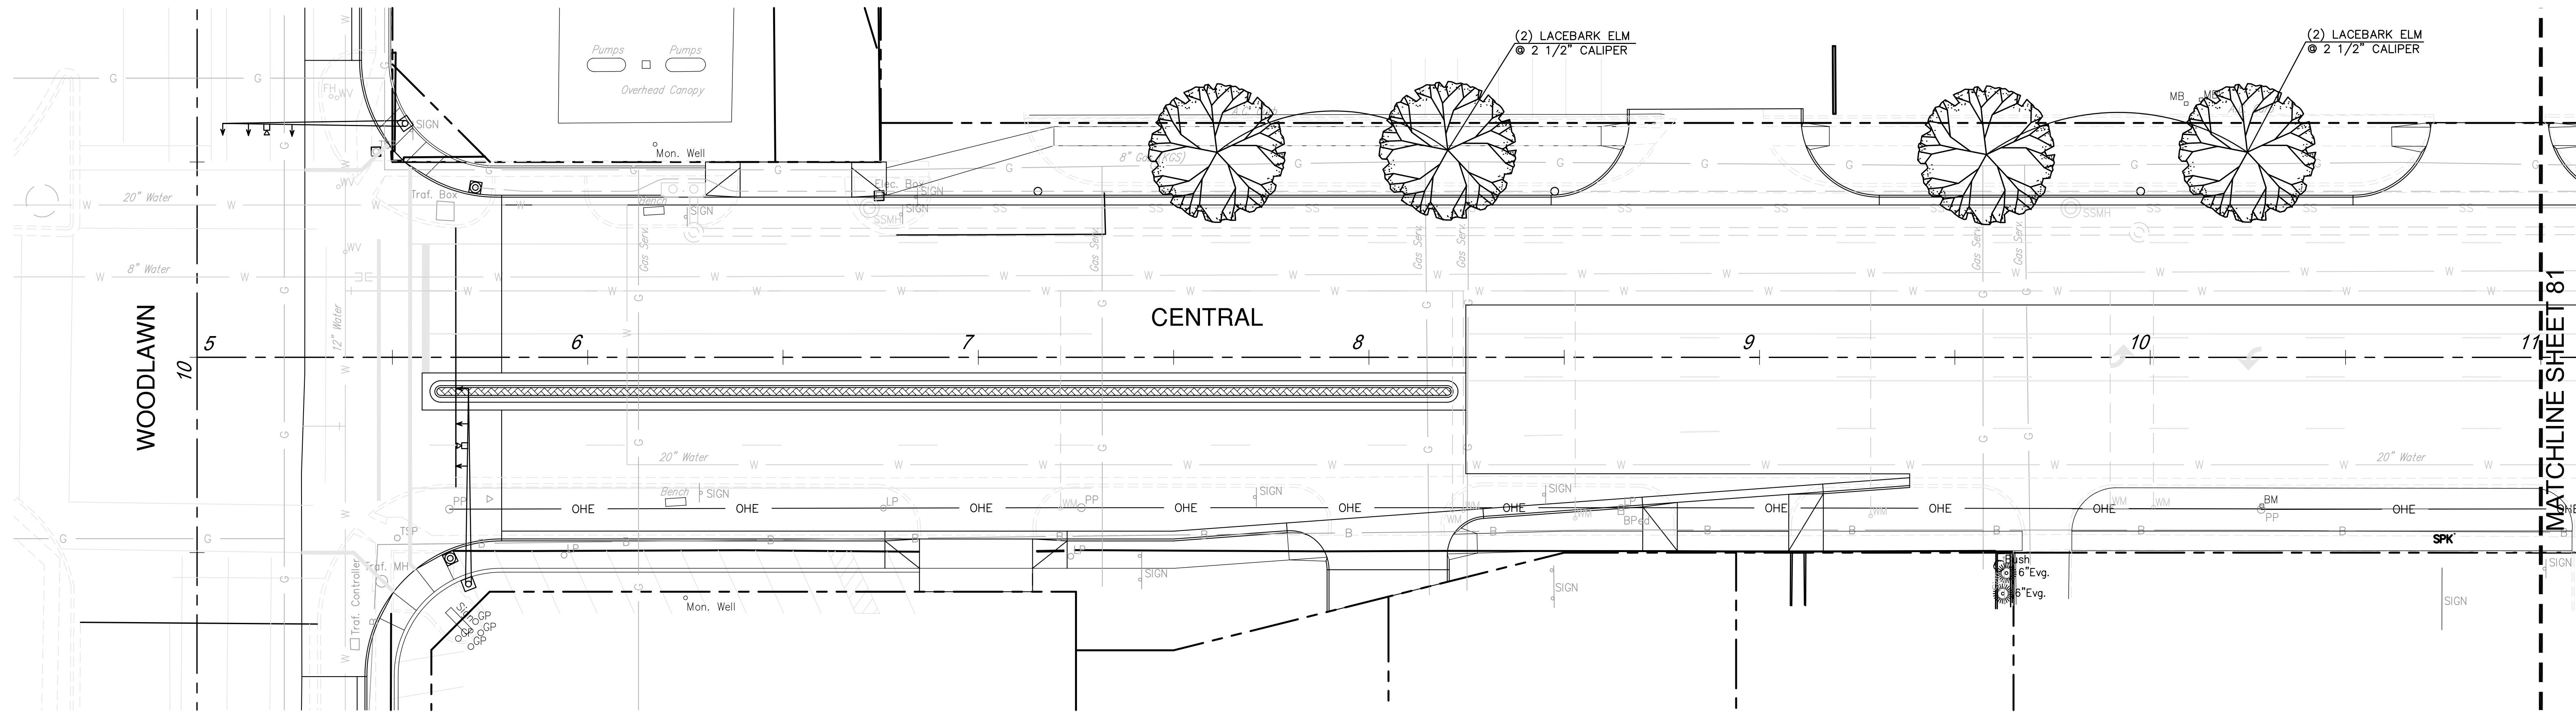

**PLANTING PLAN**  
SCALE: 1" = 20'-0"



**PAVING IMPROVEMENTS  
CENTRAL AVE. WOODLAWN - ROCK  
WICHITA, KANSAS**

<p><b>Ruggles &amp; Bohm, P.A.</b> Engineering, Surveying, Land Planning 924 North Main Wichita, Kansas 67203 www.rbkansas.com</p>	DESIGN KRS/JAB DRAWN JAB REVIEW KRS UTILITY	SHEET 80 OF 106
	DATE May 3, 2006	PROJECT NUMBER 02240