


FHWA REGION NO.	STATE	PROJECT NUMBER	FISCAL YEAR	SHEET NUMBER	TOTAL SHEETS
7	KANSAS			82	106

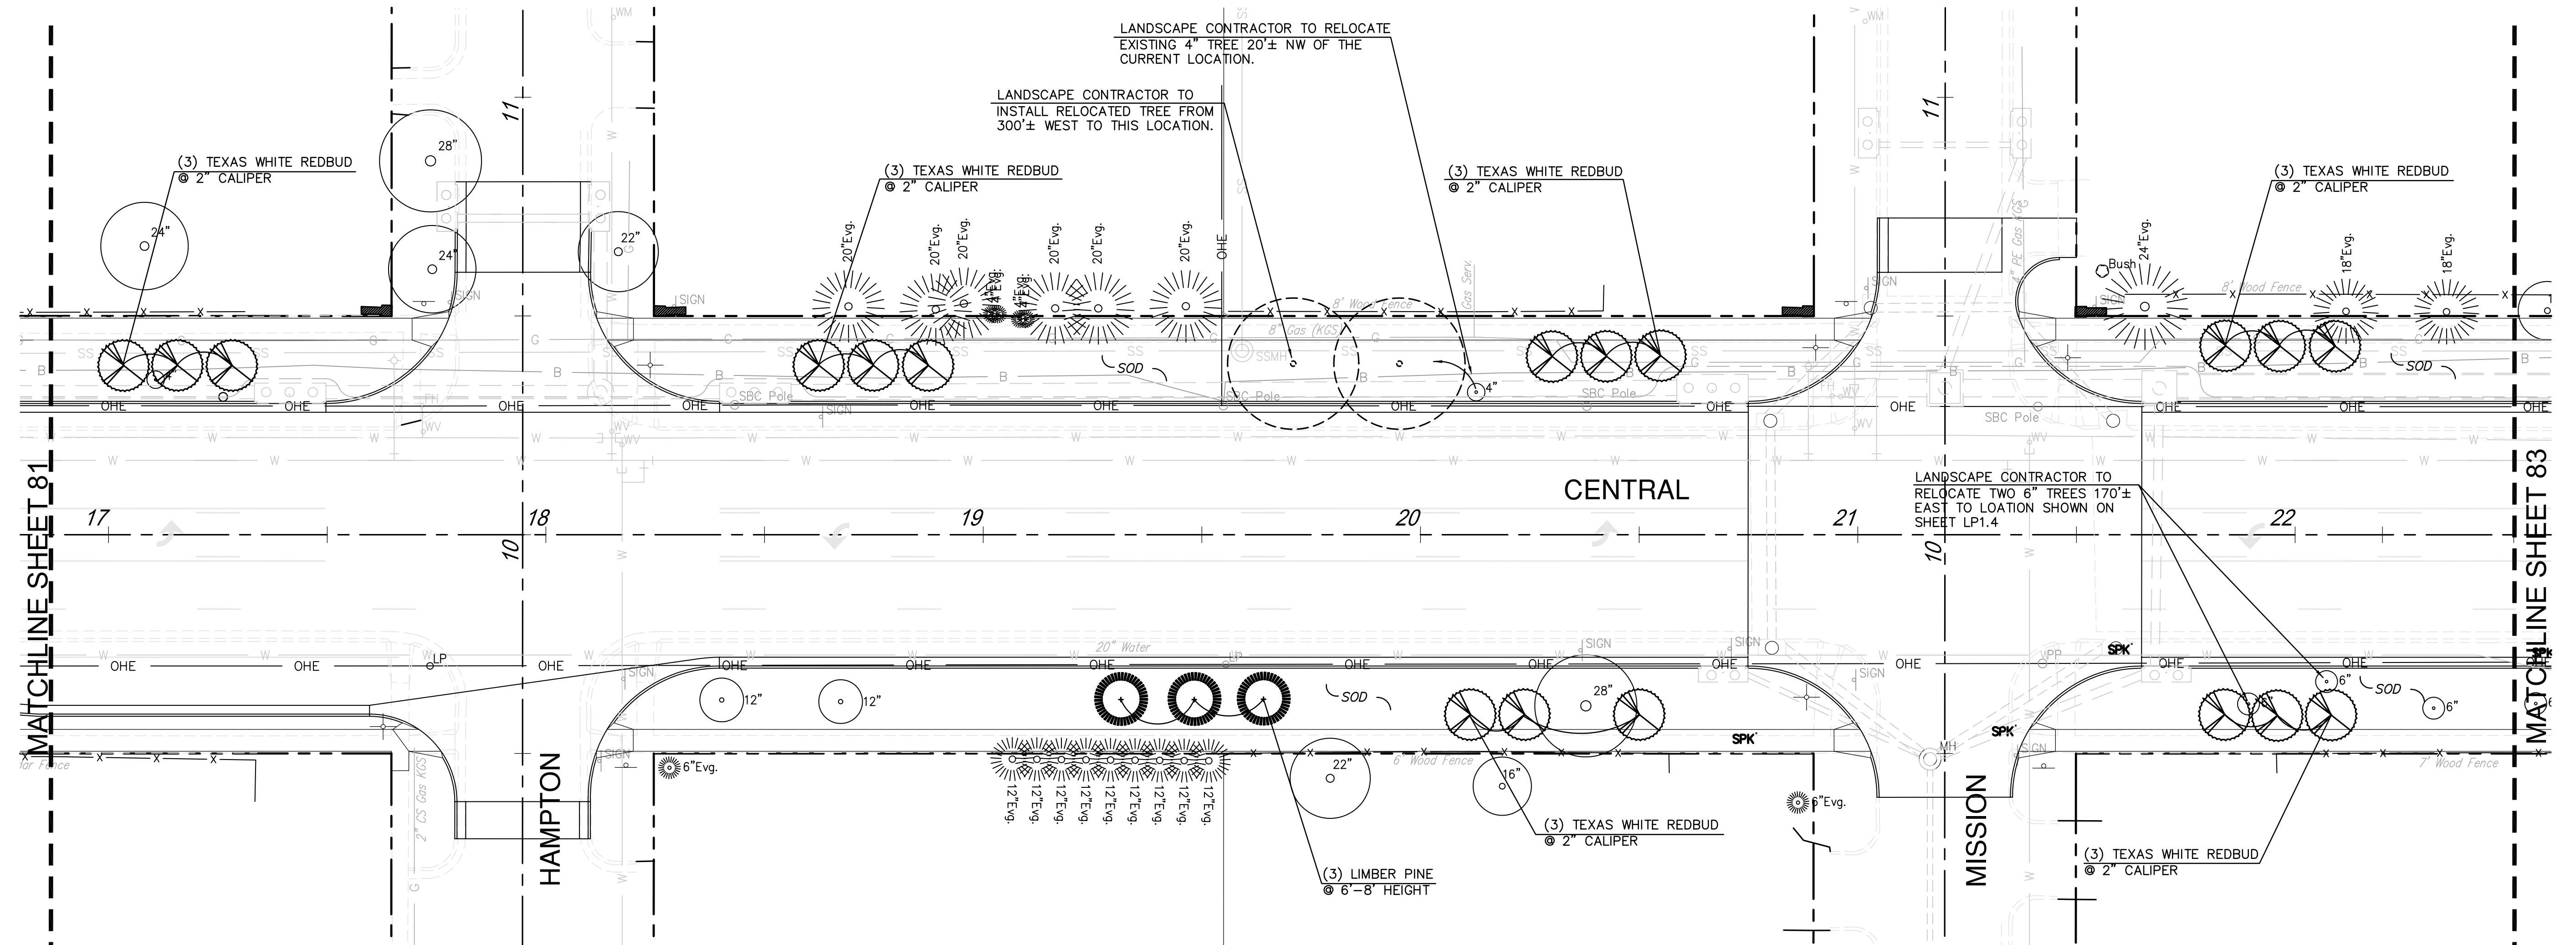

PLANTING PLAN
SCALE: 1" = 20'-0"



**PAVING IMPROVEMENTS
CENTRAL AVE. WOODLAWN - ROCK
WICHITA, KANSAS**

<p>Ruggles & Bohm, F.A. Engineering, Surveying, Land Planning 924 North Main Wichita, Kansas 67203 www.rbkansas.com</p>	<p>DESIGN KRS/JAB</p> <p>DRAWN JAB</p> <p>REVIEW KRS</p> <p>UTILITY</p>	<p>PROJECT NUMBER 02240</p>	<p>DATE May 3, 2006</p>
	<p>DRAWING FILE</p>	<p>PROJECT NUMBER 02240</p>	<p>DATE May 3, 2006</p>