


FHWA REGION NO.	STATE	PROJECT NUMBER	FISCAL YEAR	SHEET NUMBER	TOTAL SHEETS
7	KANSAS			83	106

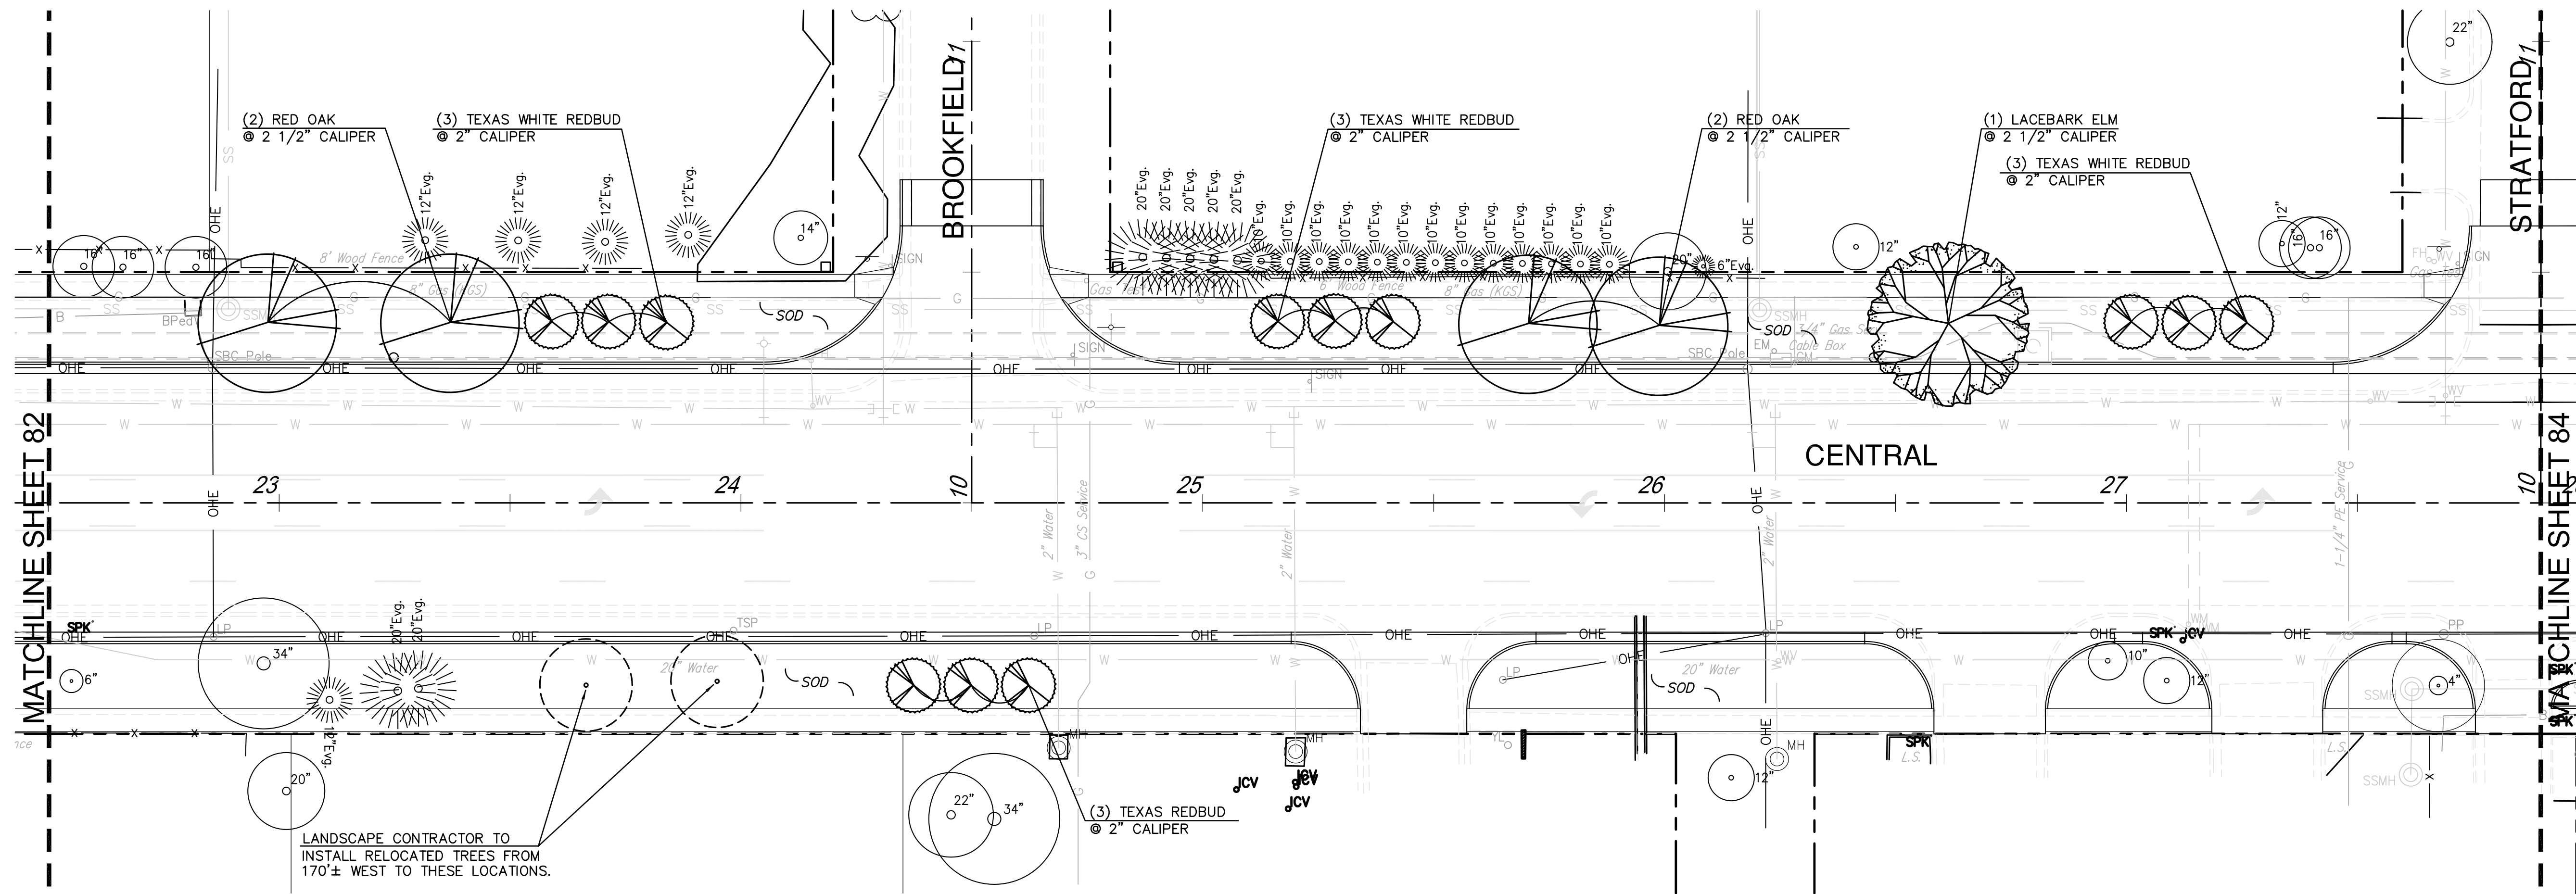

PLANTING PLAN
SCALE: 1" = 20'-0"



**PAVING IMPROVEMENTS
CENTRAL AVE. WOODLAWN - ROCK
WICHITA, KANSAS**

Ruggles & Bohm, F.A.
Engineering, Surveying, Land Planning
924 North Main
Wichita, Kansas 67203
www.rbkansas.com

(316) 264-8009
(316) 264-4621 fax
E-mail: info@rbkansas.com

DESIGN: KRS/JAB
DRAWN: JAB
REVIEW: KRS
UTILITY:
DATE: May 3, 2006

PROJECT NUMBER
02240

RB JOB: 2138T
SHEET: **83**
OF: 106