



FHWA REGION NO.	STATE	PROJECT NUMBER	FISCAL YEAR	SHEET NUMBER	TOTAL SHEETS
7	KANSAS			86	106

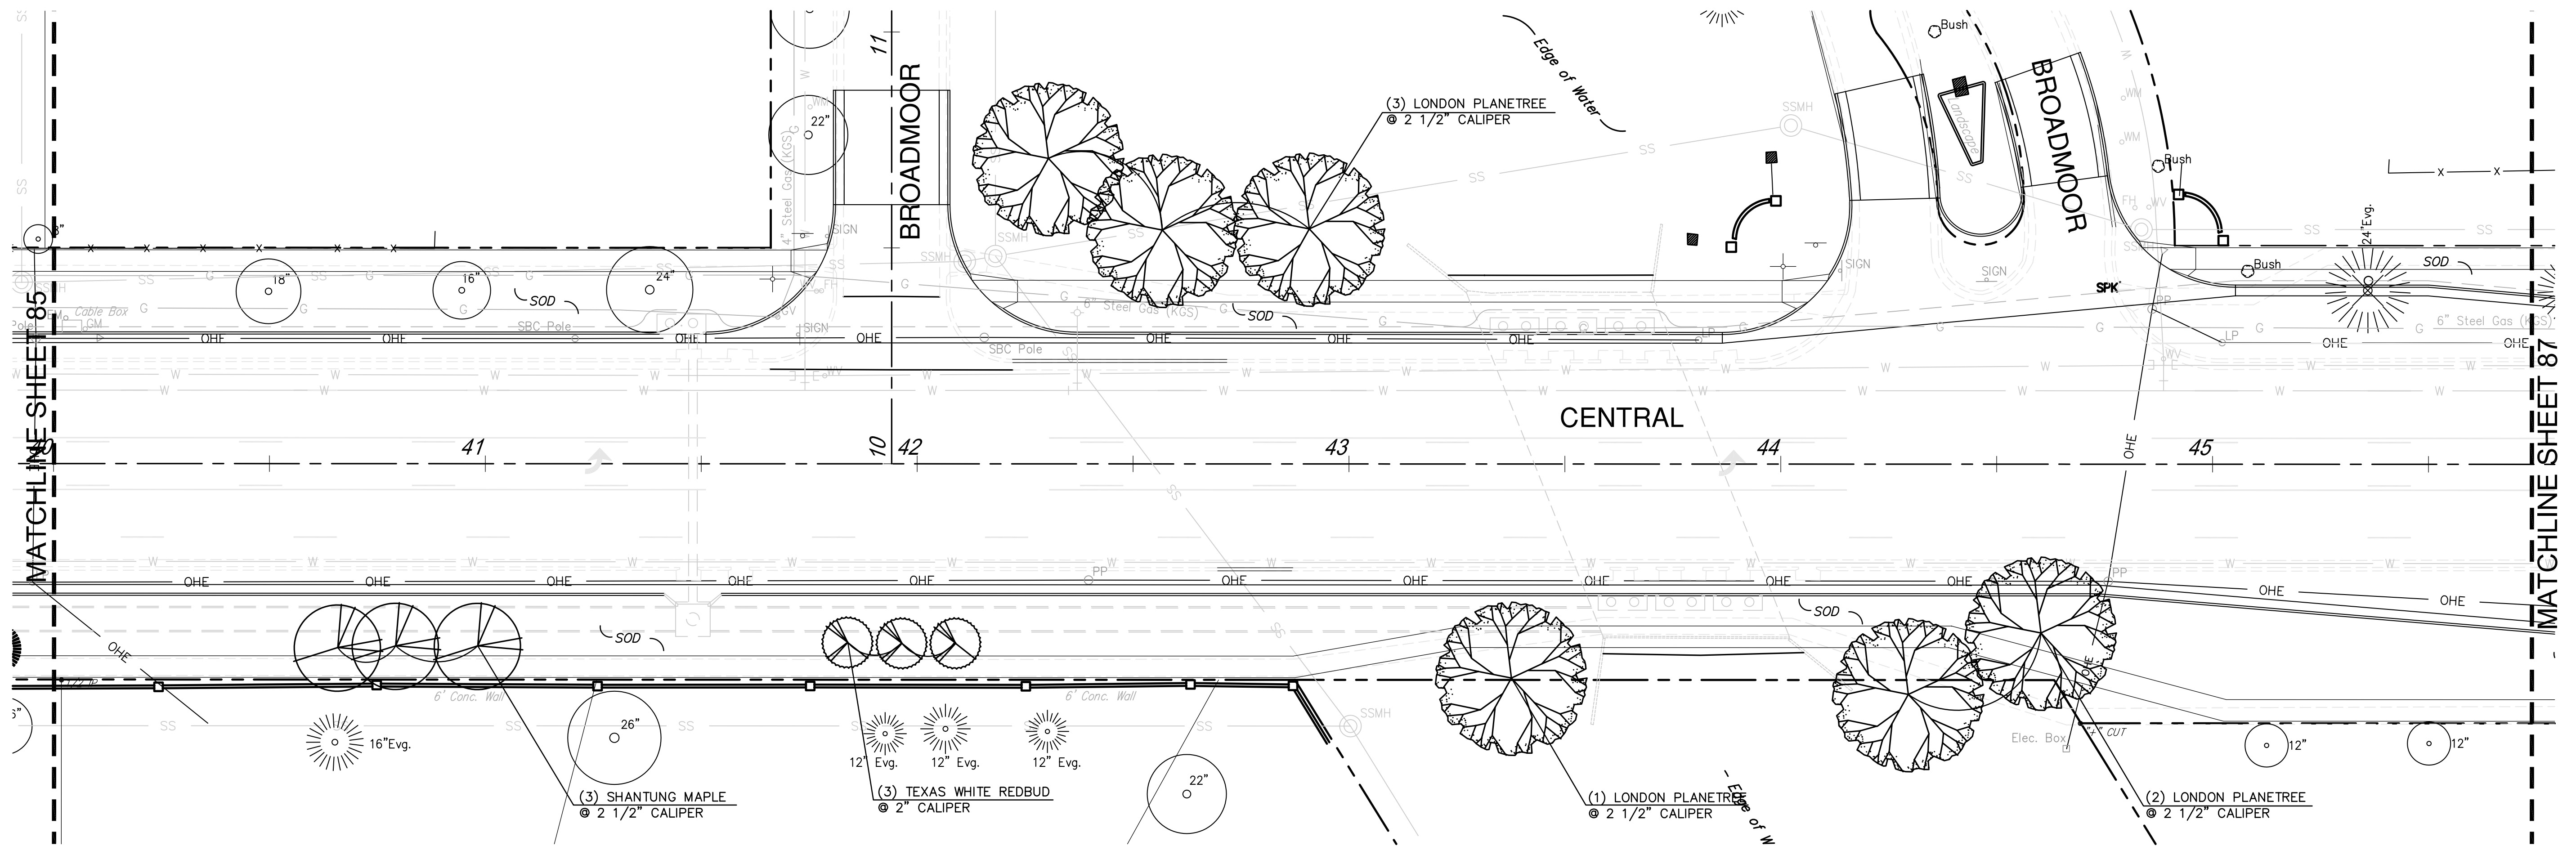

PLANTING PLAN
SCALE: 1" = 20'-0"

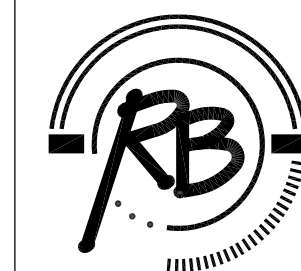

Ruggles & Bohm, F.A.
Engineering, Surveying, Land Planning
924 North Main
Wichita, Kansas 67203
www.rbkansas.com
(316) 264-8009
(316) 264-4621 fax
E-mail: info@rbkansas.com

**PAVING IMPROVEMENTS
CENTRAL AVE. WOODLAWN - ROCK
WICHITA, KANSAS**

DRAWING FILE PROJECT NUMBER
02240

DESIGN	KRS/JAB	SHEET 86 OF 106
DRAWN	JAB	
REVIEW	KRS	
UTILITY		
DATE	May 3, 2006	