


FHWA REGION NO.	STATE	PROJECT NUMBER	FISCAL YEAR	SHEET NUMBER	TOTAL SHEETS
7	KANSAS			87	106

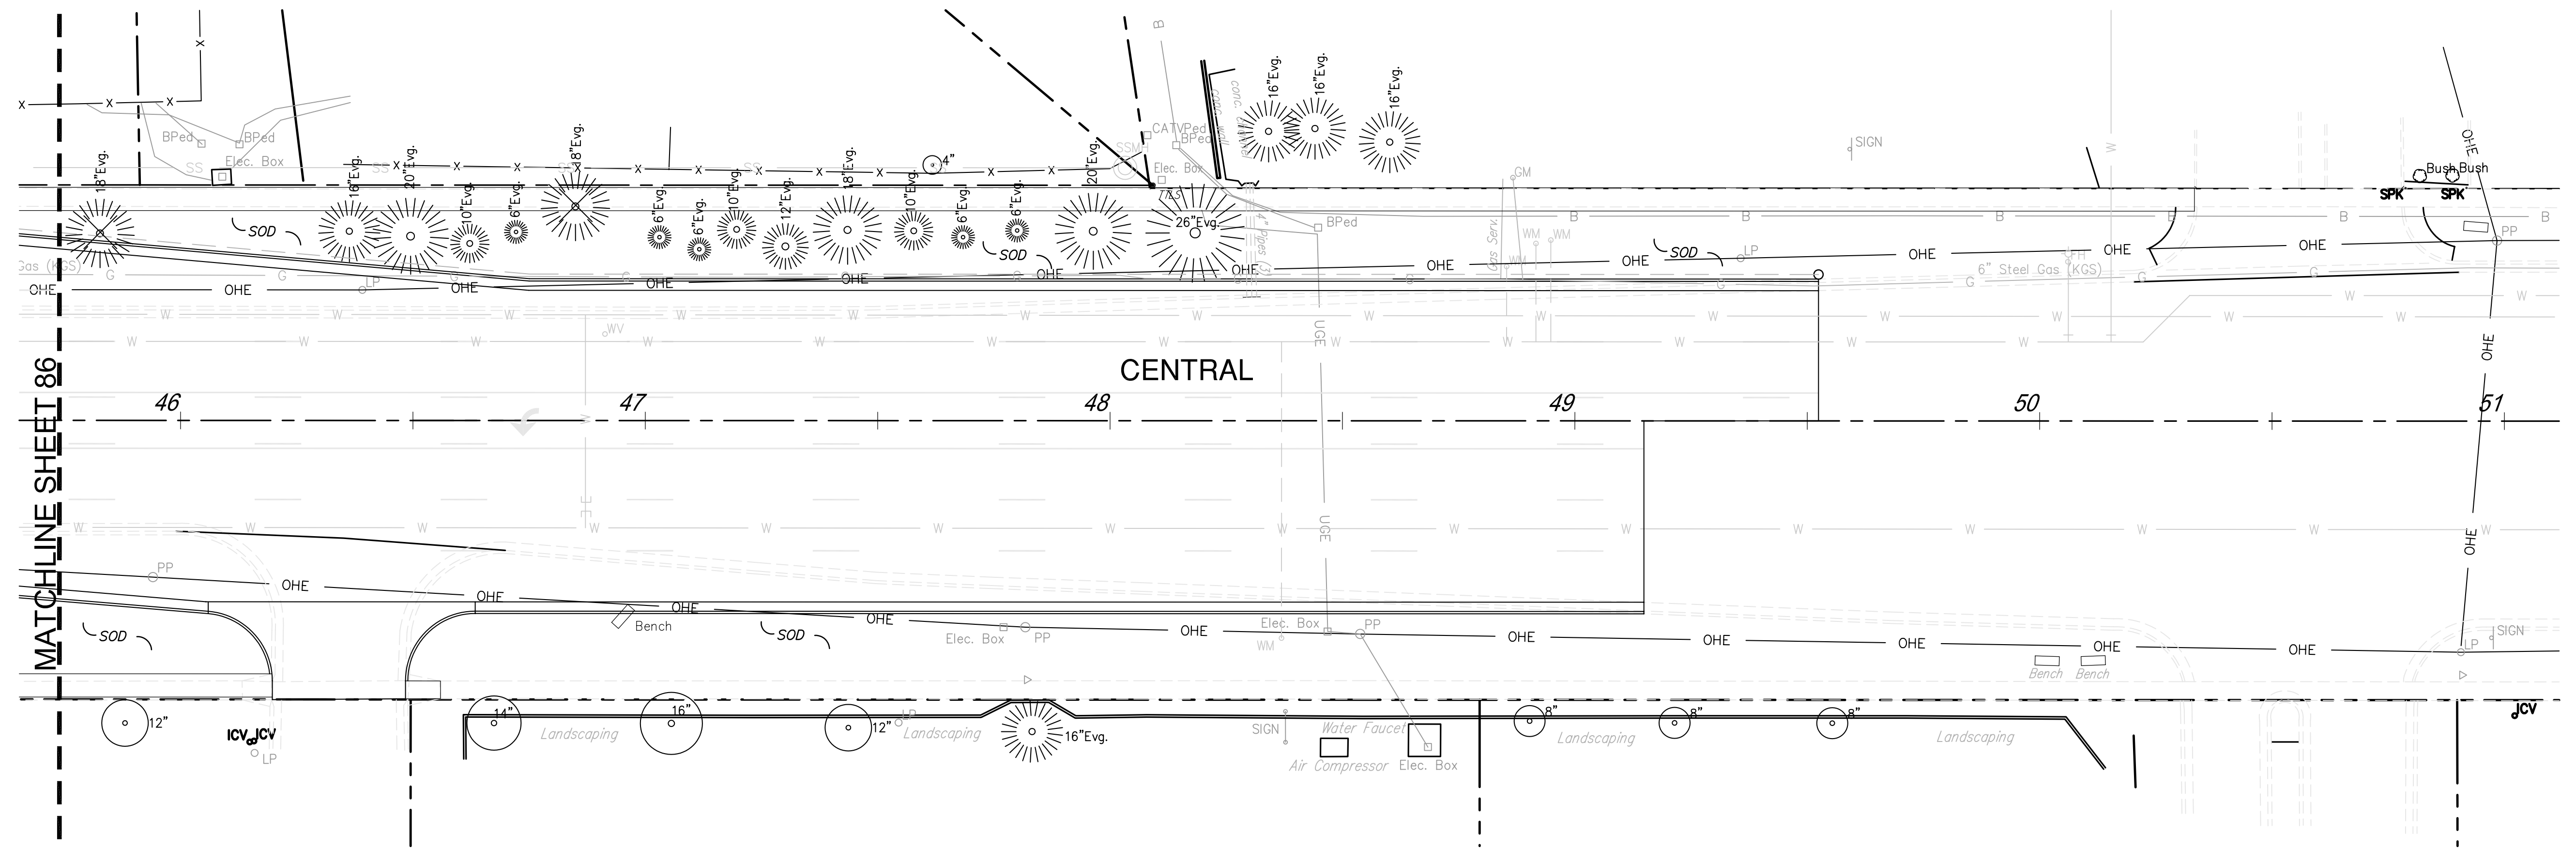

PLANTING PLAN
SCALE: 1" = 20'-0"



**PAVING IMPROVEMENTS
CENTRAL AVE. WOODLAWN - ROCK
WICHITA, KANSAS**



Ruggles & Bohm, F.A.
Engineering, Surveying, Land Planning
924 North Main
Wichita, Kansas 67203
www.rbkansas.com

(316) 264-8009
(316) 264-4621 fax
E-mail: info@rbkansas.com

DESIGN	KRS/JAB	SHEET 87 OF 106
DRAWN	JAB	
REVIEW	KRS	
UTILITY	KRS	
DRAWING FILE	PROJECT NUMBER	DATE
	02240	May 3, 2006