
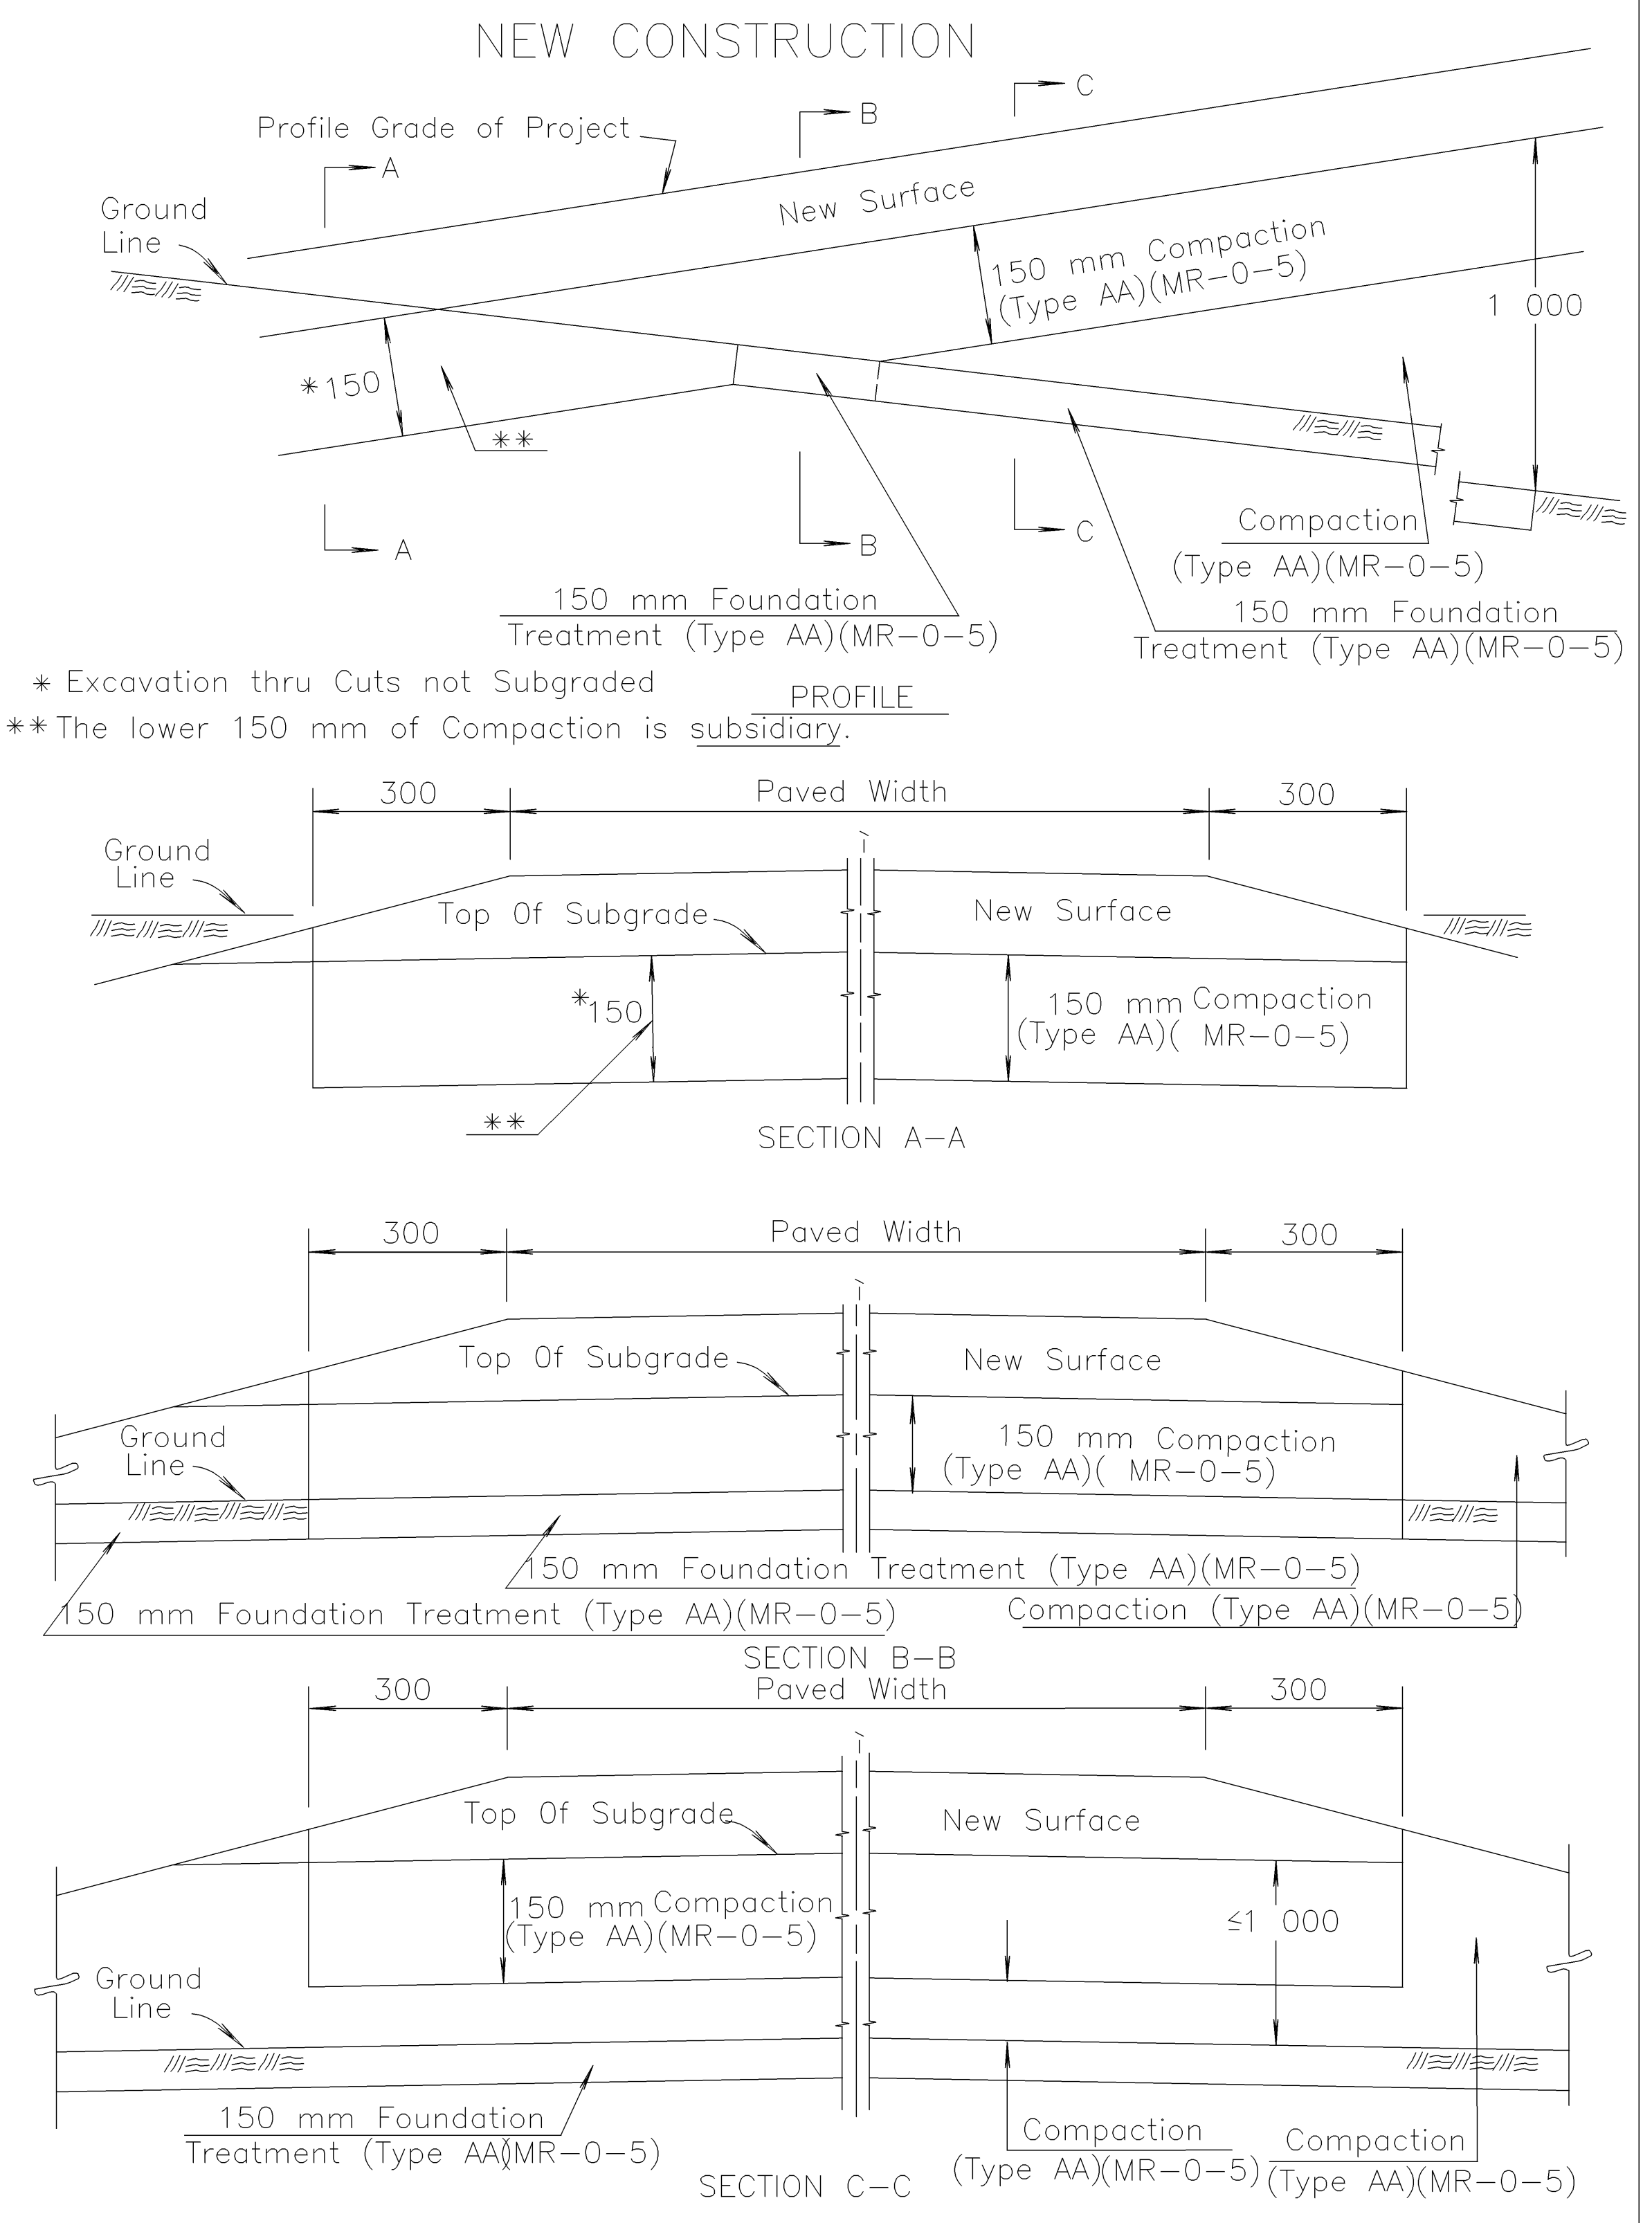
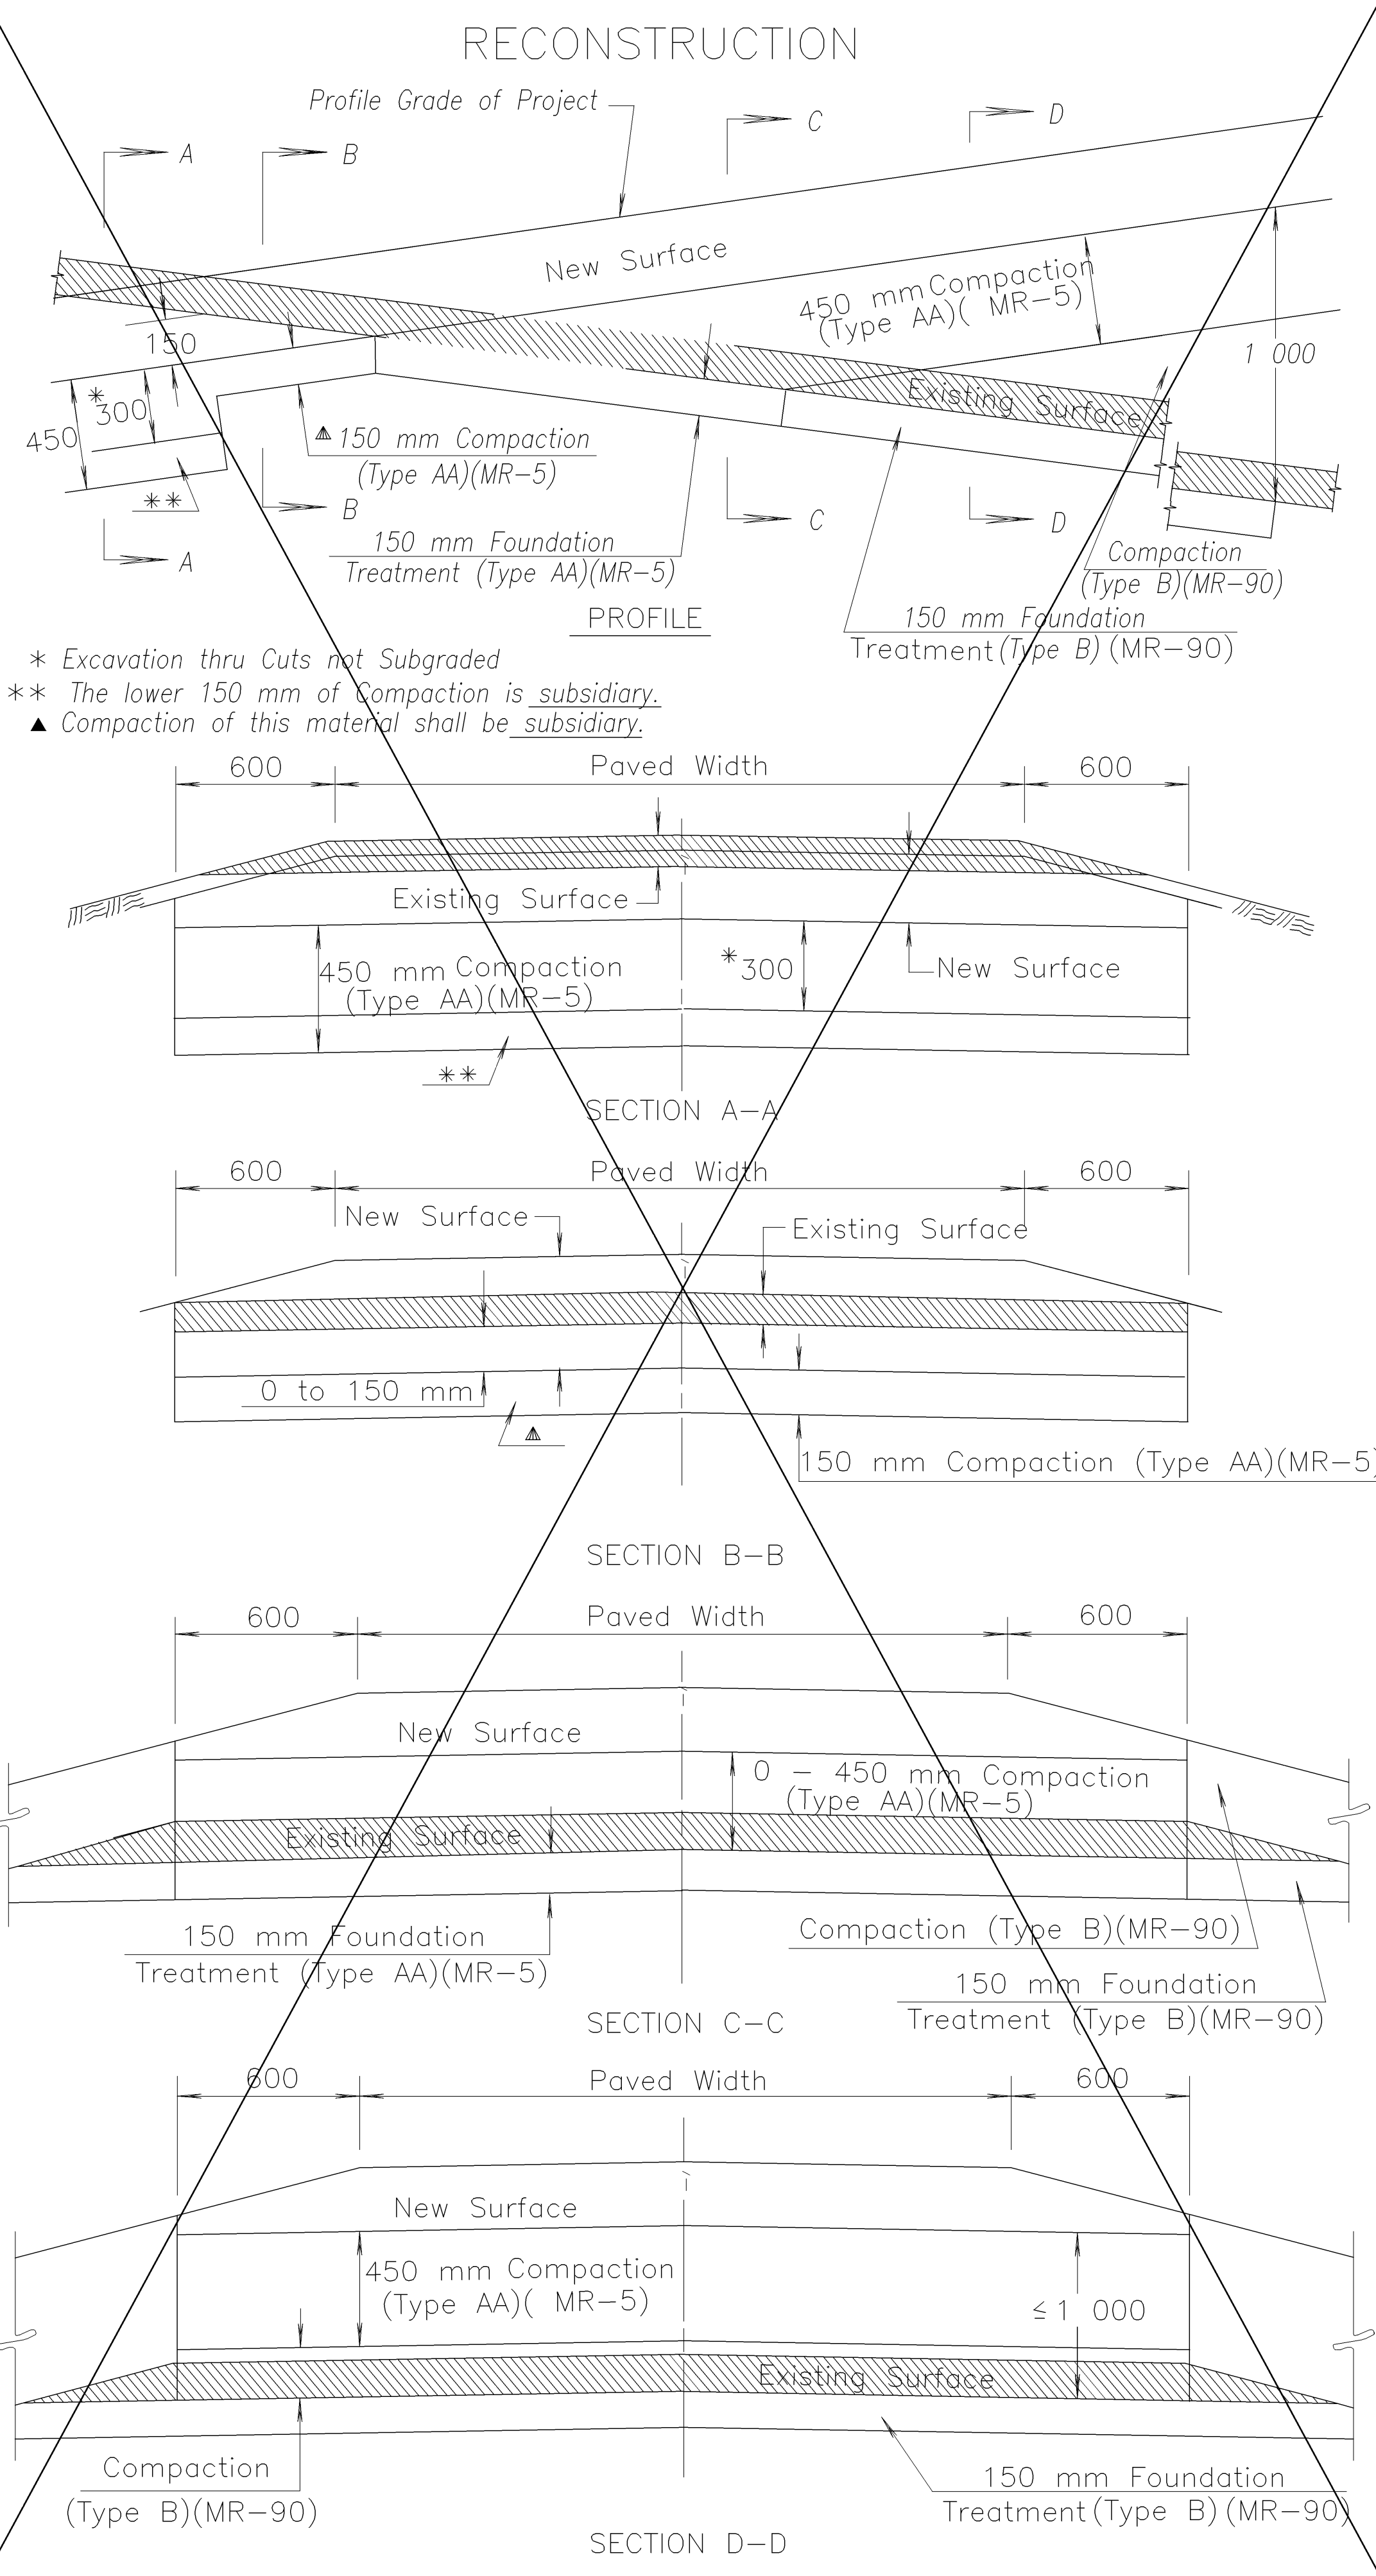


|        |                 |      |           |              |
|--------|-----------------|------|-----------|--------------|
| STATE  | PROJECT NO.     | YEAR | SHEET NO. | TOTAL SHEETS |
| KANSAS | 54-87 K-8258-09 | 2005 | 4         | 54           |

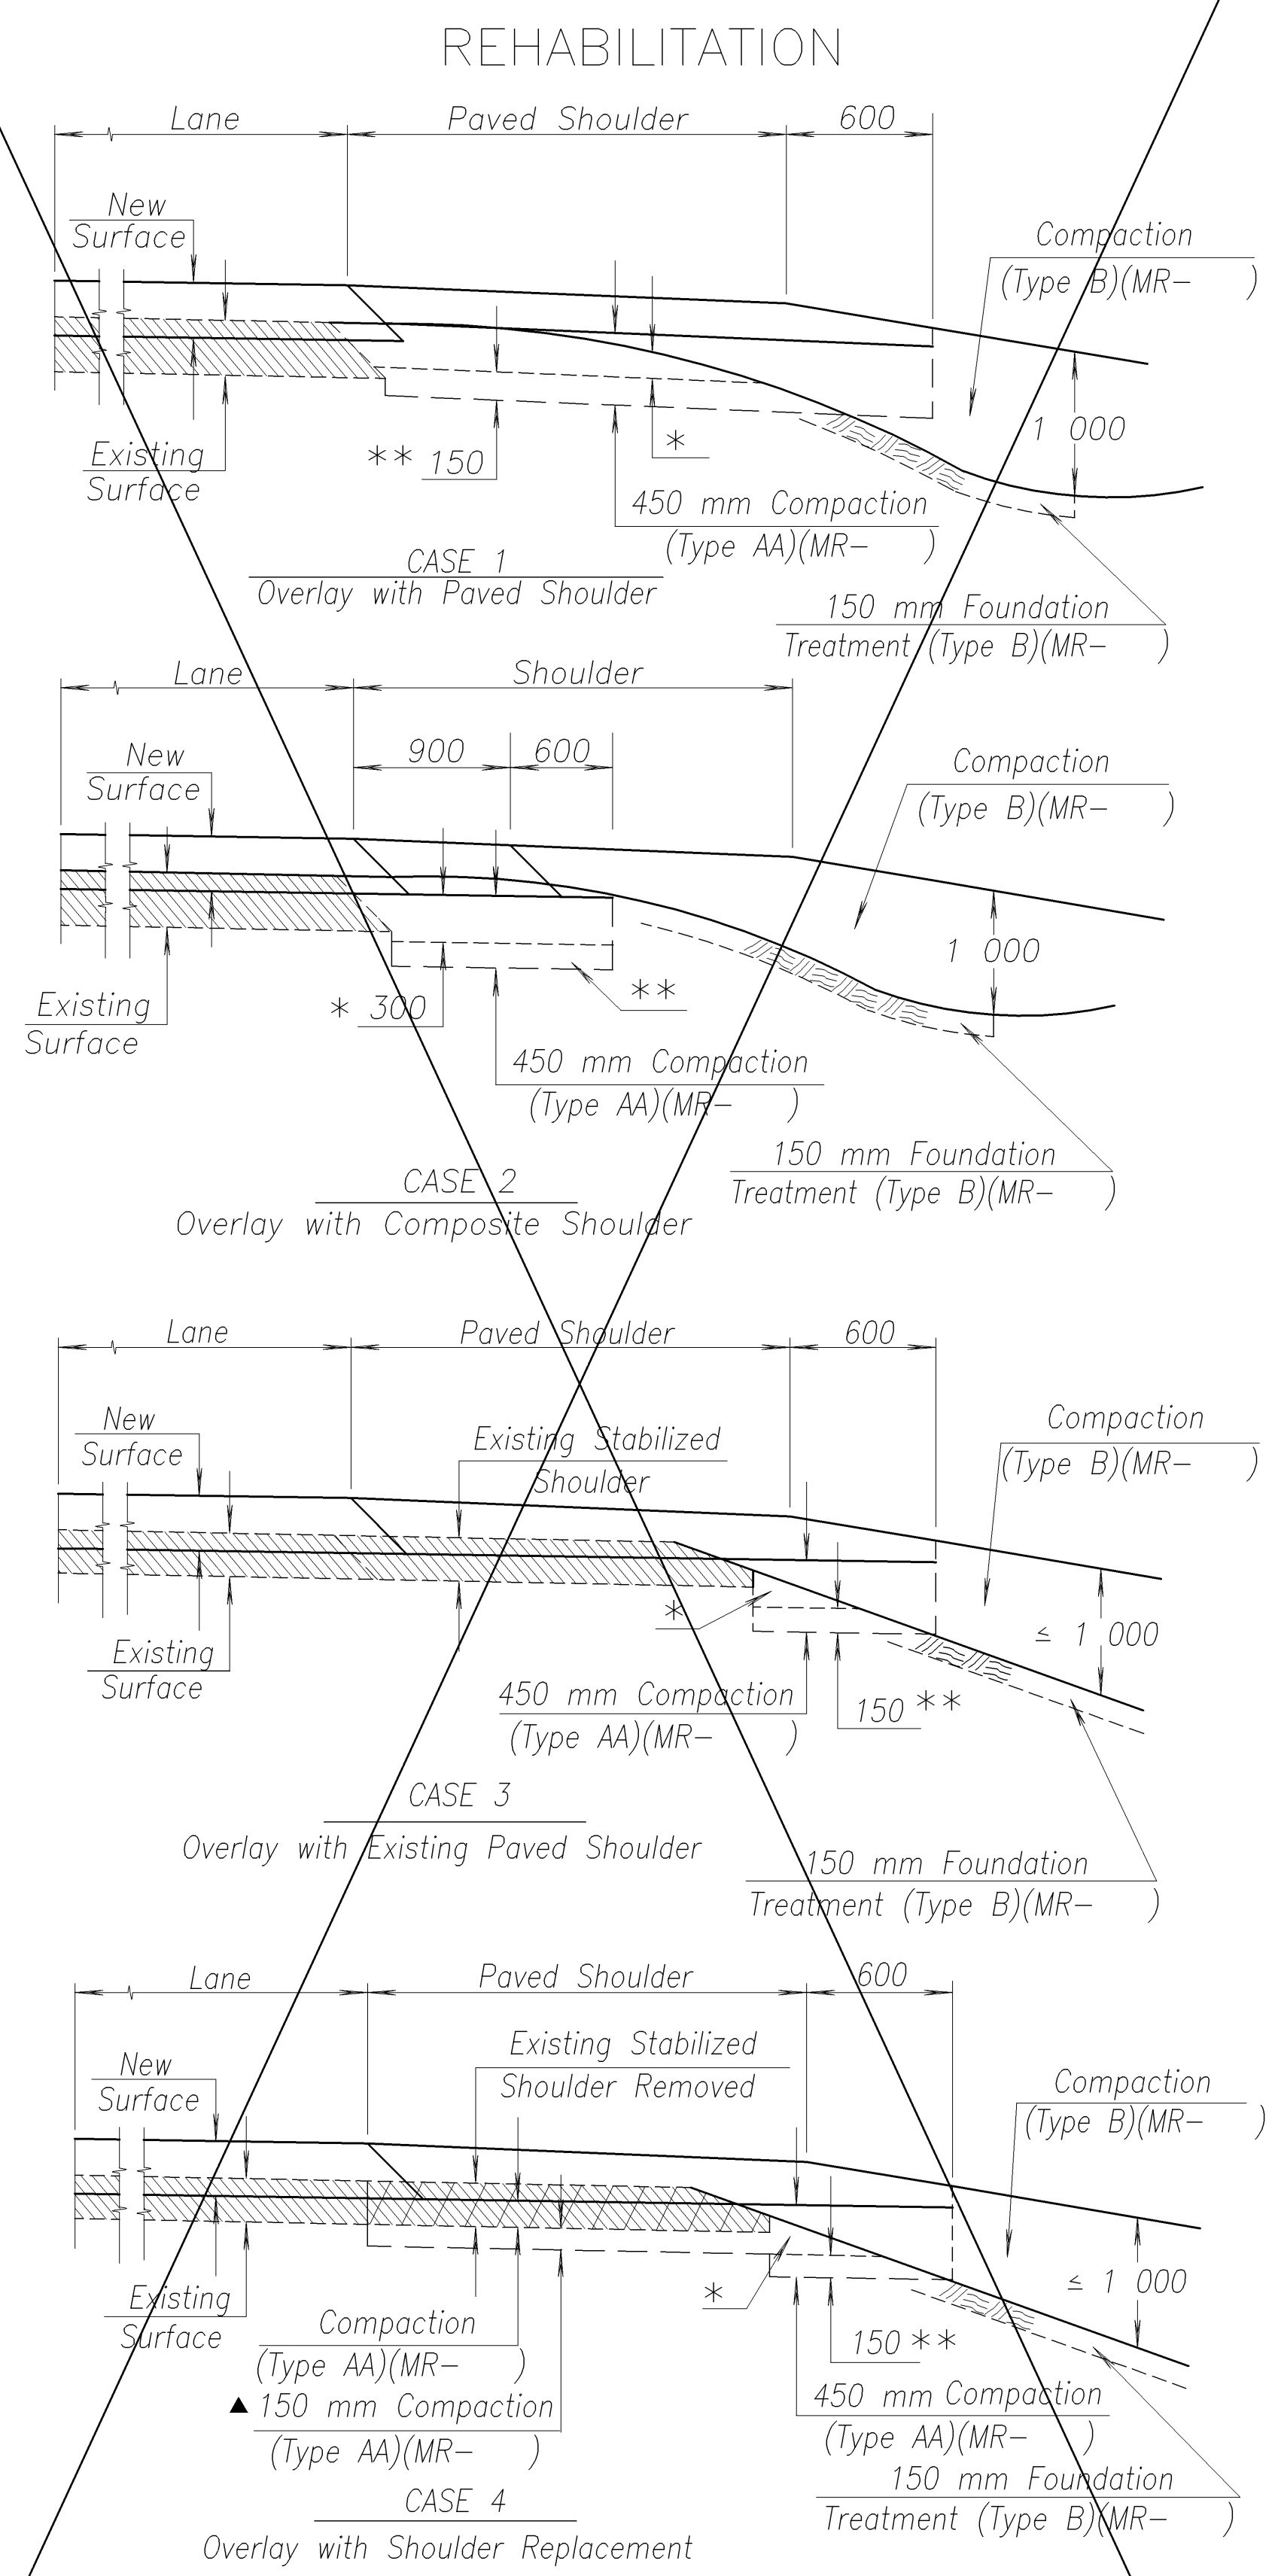

\* Excavation thru Cuts not Subgraded  
 \*\* The lower 150 mm of Compaction is subsidiary.  
 ▲ Compaction of this material shall be subsidiary.

\* Excavation thru Cuts not Subgraded  
 \*\* The lower 150 mm of Compaction is subsidiary.

\* Excavation thru Cuts not Subgraded  
 \*\* The lower 150 mm of Compaction is subsidiary.  
 ▲ Compaction of this material shall be subsidiary.

Note: These are 4 general cases. Specific compaction requirements are determined on a project-by-project basis.

**General Notes:**

In materials designated to be subgraded, compaction of soils, including shales, designated for backfill shall be 150 mm Compaction (Type AA)(MR-0-5).

Unless otherwise noted on the Plans, all embankment, including side roads and entrances, shall be compacted.

| 3   | 5-29-98 | Revised Reconstruction Section B-B | R.J.S. | J.O.B. |
|-----|---------|------------------------------------|--------|--------|
| 2   | 2-20-96 | Revised Subsidiary Compaction      | R.J.S. | J.O.B. |
| 1   |         |                                    |        |        |
| NO. | DATE    | REVISIONS                          | BY     | APP'D  |

KANSAS DEPARTMENT OF TRANSPORTATION

**FOUNDATION TREATMENT & COMPACTION OF EARTHWORK**

RD980-SI

|            |        |            |         |           |                 |
|------------|--------|------------|---------|-----------|-----------------|
| DESIGNED   | G.D.S. | DATE       | 6-23-98 | APP'D     | James O. Brewer |
| TRACED     |        | QUANTITIES |         |           |                 |
| DESIGN CK. |        | DETAIL CK. | G.D.S.  | QUAN. CK. |                 |

Drawn By: JUSERNAMES\$ Plotted: JUSERNAMES\$  
 File: J:\00011ph2\ARMOUR NORTH\04 RD980SI.dwg 8/18/2004 11:42:20 AM CDT