

STATE	PROJECT NO.	YEAR	SHEET NO.	TOTAL SHEETS
KANSAS	54-87 K-8258-09	2005	5	54

SCALE 1 : 500



STA. 3+095.520 BEGIN CONSTRUCTION  
NORTH FRONTAGE ROAD =  
STA. 3+096.580 ON PROJECT NO.  
54-87 K-8259-01

STA. 3+353.731 END CONSTRUCTION  
NORTH FRONTAGE ROAD =  
STA. 3+353.731 ON PROJECT NO.  
54-87 K-8258-04

STA. 3+309.509 NORTH FRONTAGE RD. =  
STA. 49+963.274 @ ARMOUR FRONTAGE RD.

**LEGEND**  
 Removal Of Existing Pavement

DATE
BY
REFERENCE NOTED
REFERENCE CHECKED

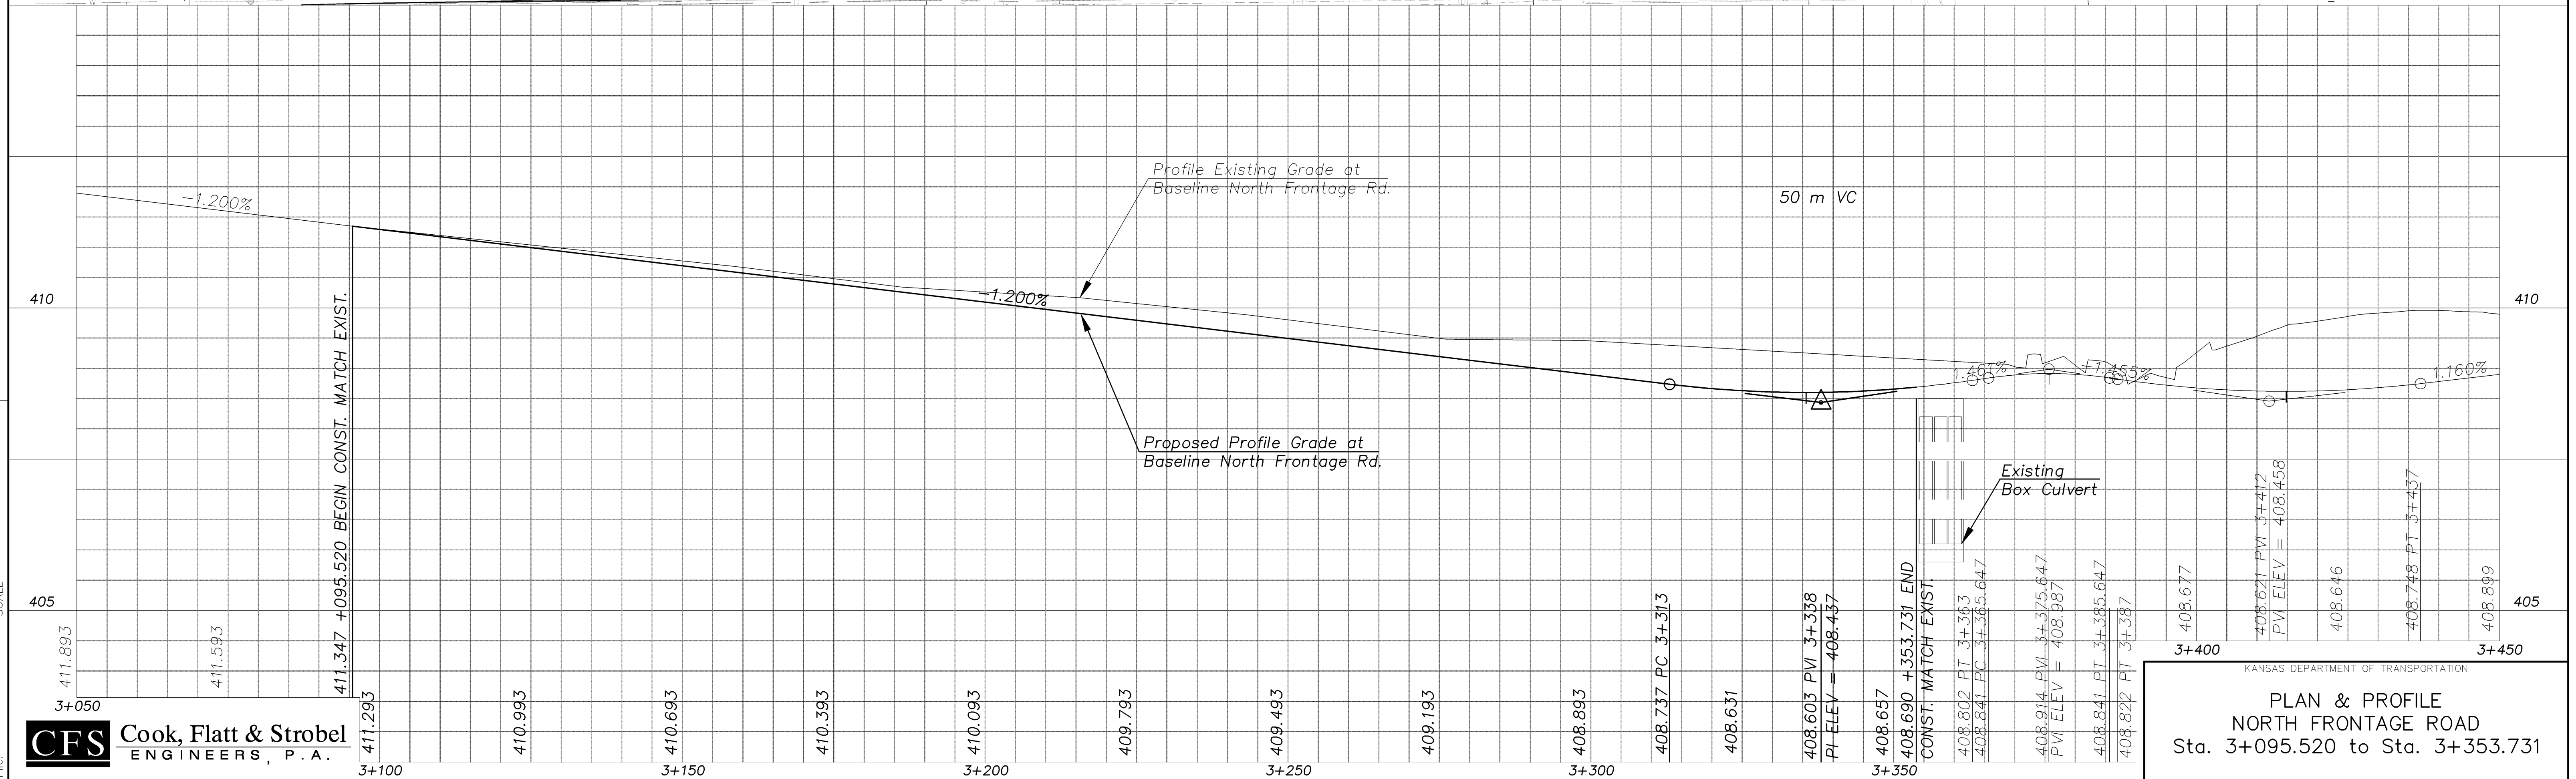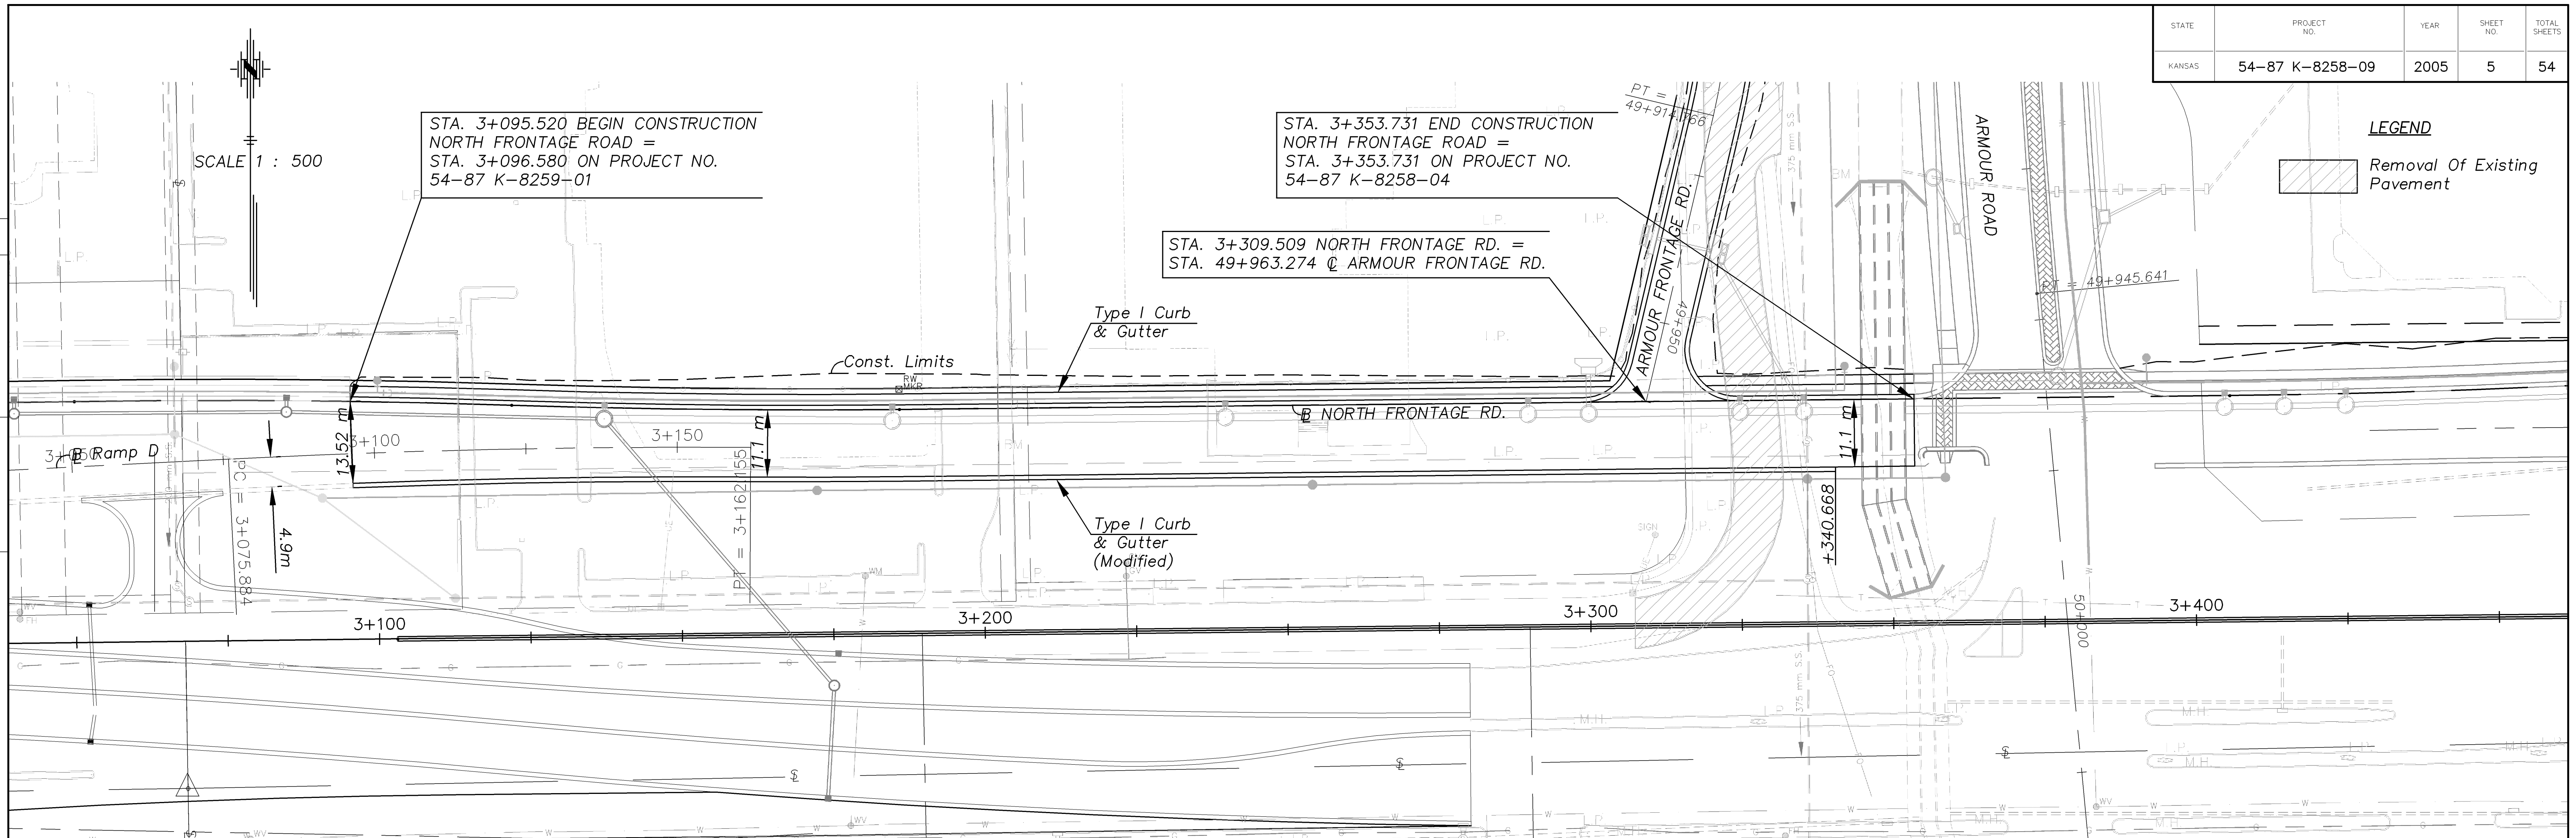

KANSAS DEPARTMENT OF TRANSPORTATION  
**PLAN & PROFILE**  
**NORTH FRONTAGE ROAD**  
 Sta. 3+095.520 to Sta. 3+353.731

**CFS** Cook, Flatt & Strobel  
 ENGINEERS, P.A.