

STATE	PROJECT NO.	YEAR	SHEET NO.	TOTAL SHEETS
KANSAS	54-87 K-8258-09	2005	9	54




SCALE: 1:200

BY	DATE
REFERENCE NOTED	
REFERENCE CHECKED	

- K.J. — Longitudinal Key Joint (No Tie Bar)
- - - Longitudinal Joint (With Tie Bar)
- - - Contraction Joint
- Contraction Joints at 5 m Spacing Typical

NOTE:
 ALL CONTRACTION JOINT SPACING IN CURVES IS MEASURED AT CENTERLINE. CONTRACTION JOINT SPACING IN FRONTAGE ROADS AND RAMPS IS MEASURED AT BASELINE. CONTRACTION JOINTS ARE RADIAL TO CURVE UNLESS OTHERWISE NOTED.

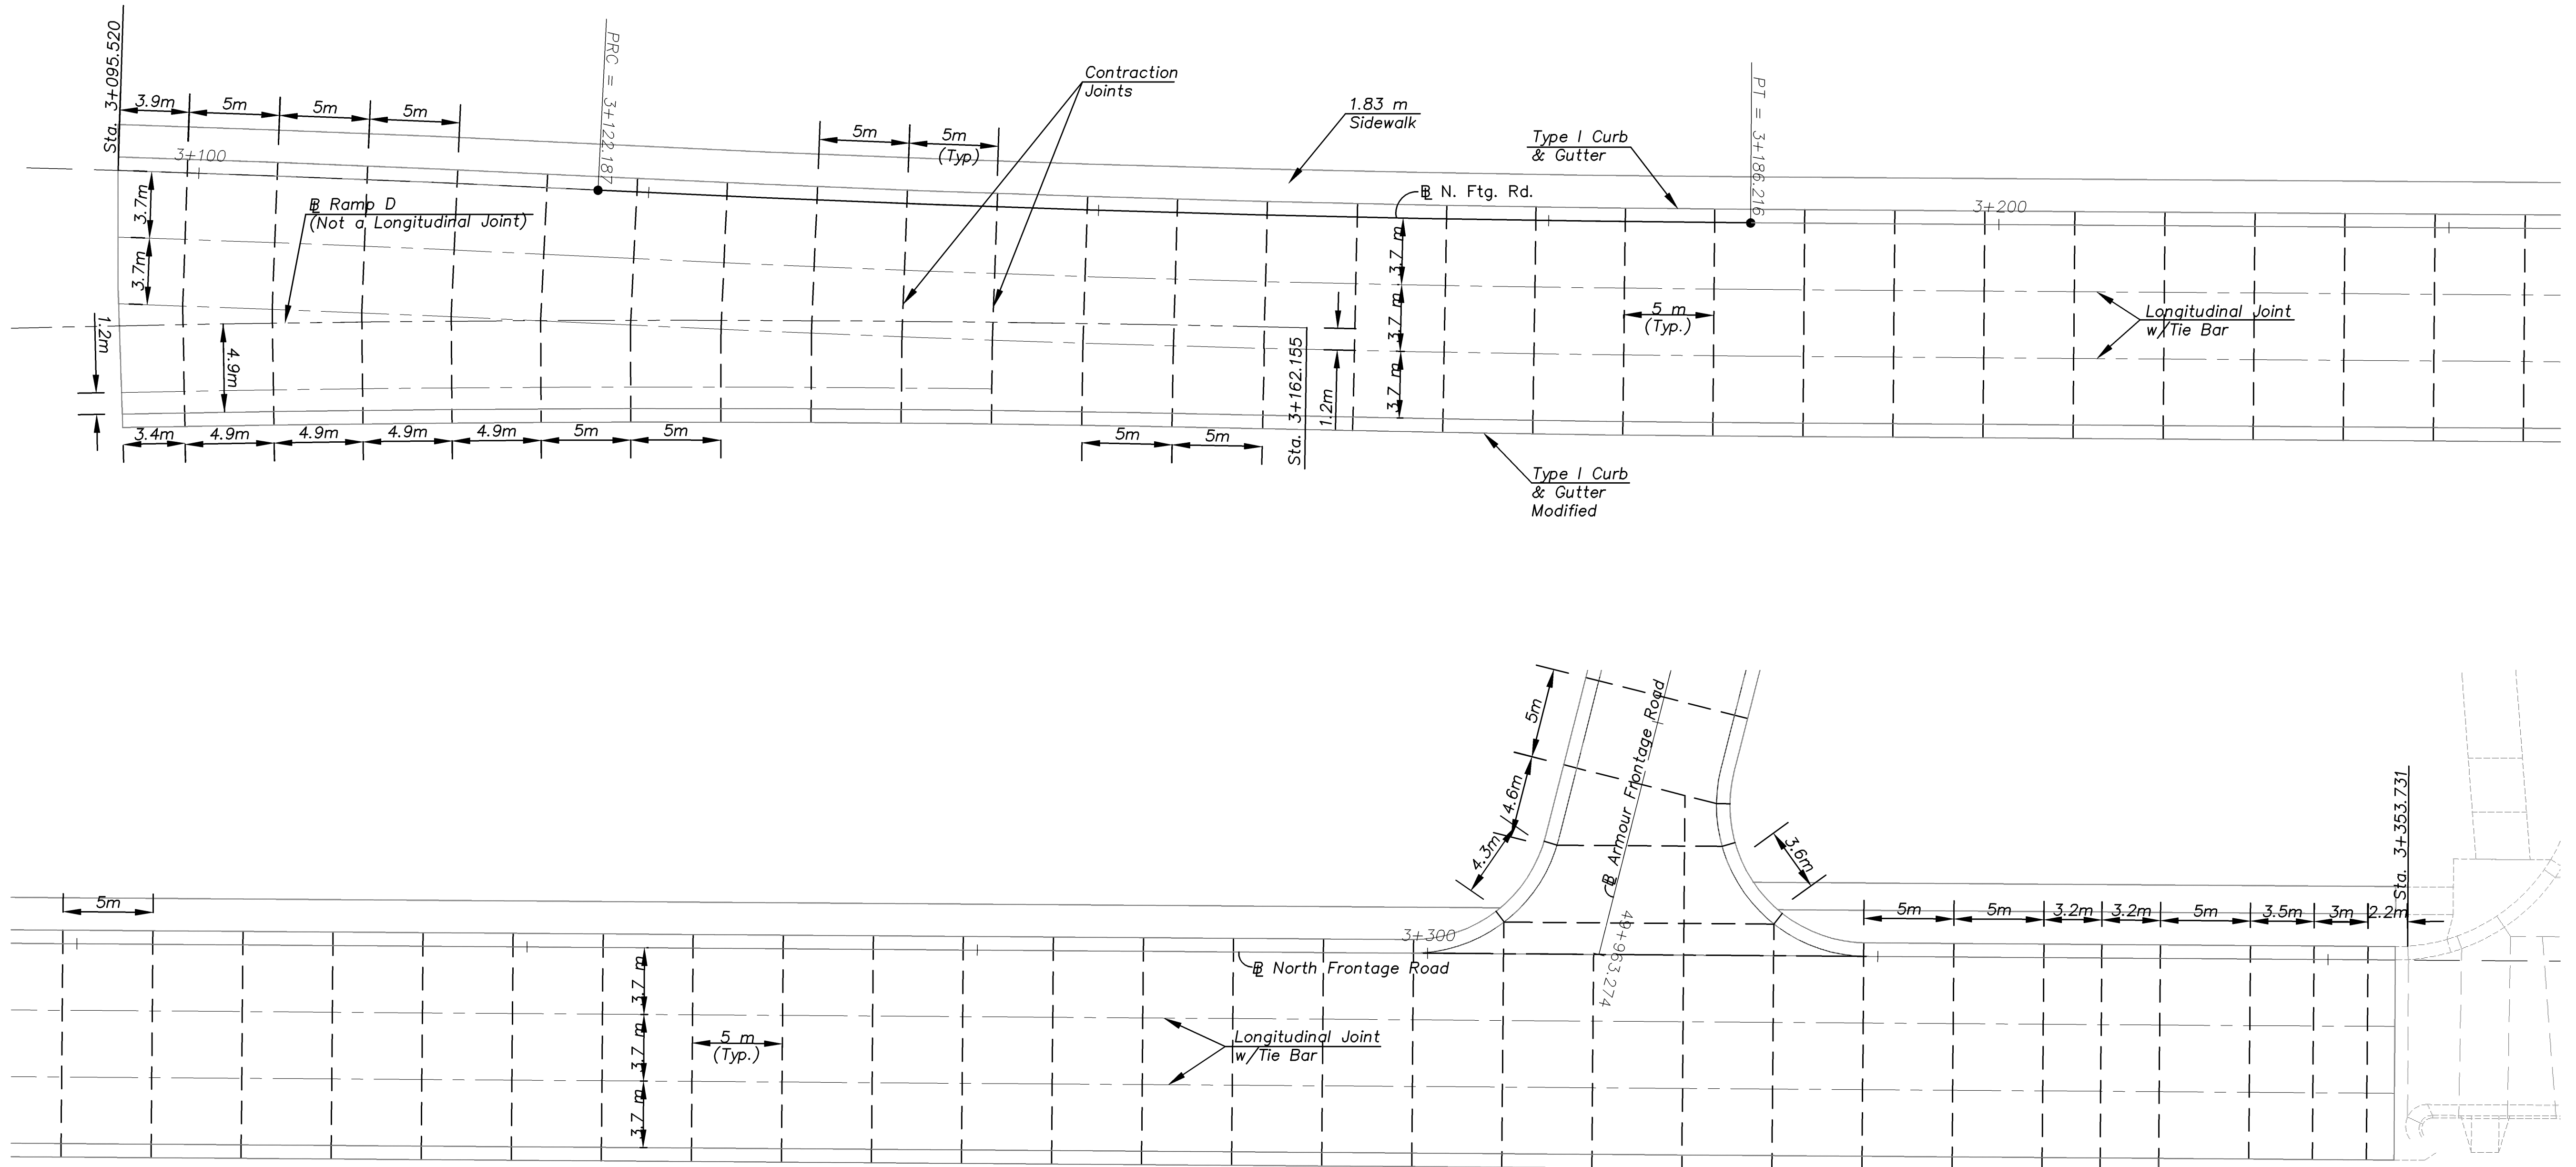

Drawn by: _____
 File: _____
 Scale: _____



KANSAS DEPARTMENT OF TRANSPORTATION
PLAN
 NORTH FRONTAGE ROAD
 STA. 3+096.580 TO STA. 3+353.731