
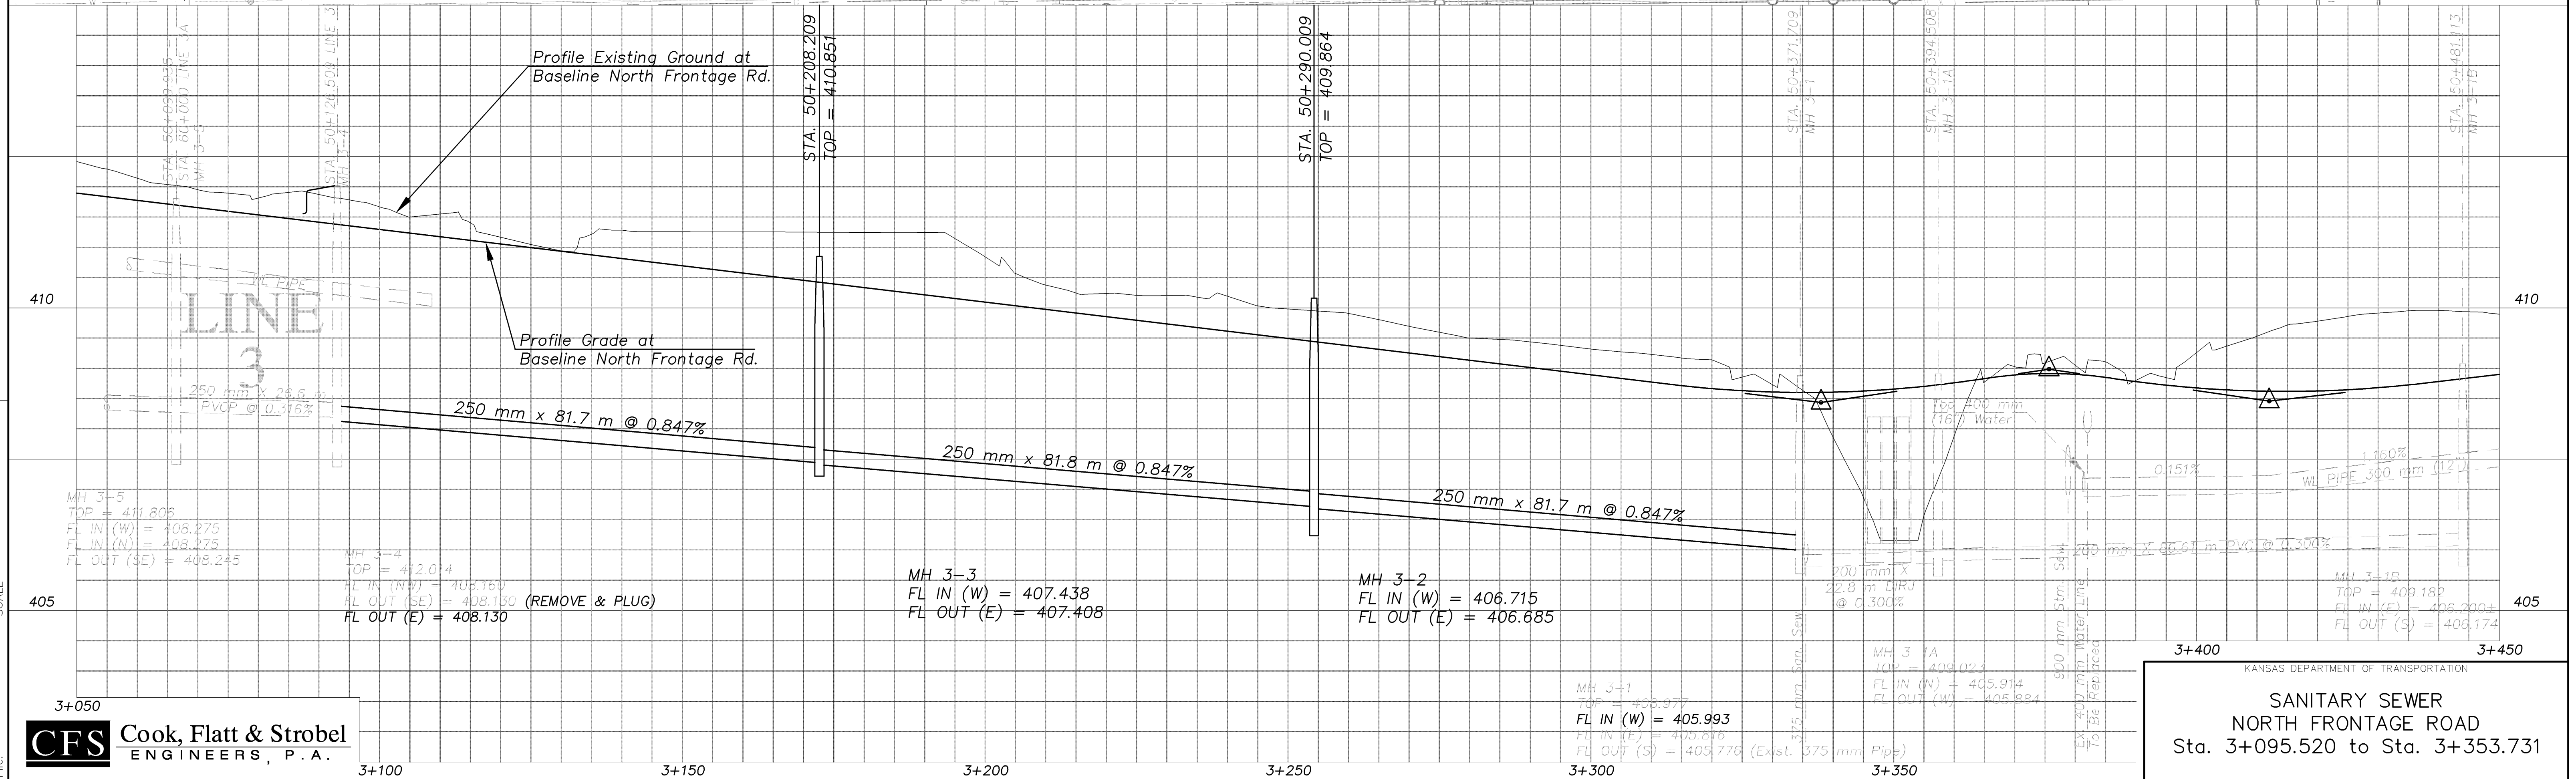


STATE	PROJECT NO.	YEAR	SHEET NO.	TOTAL SHEETS
KANSAS	54-87 K-8258-09	2005	24	54

DATE	BY

REFERENCE NOTED	REFERENCE CHECKED

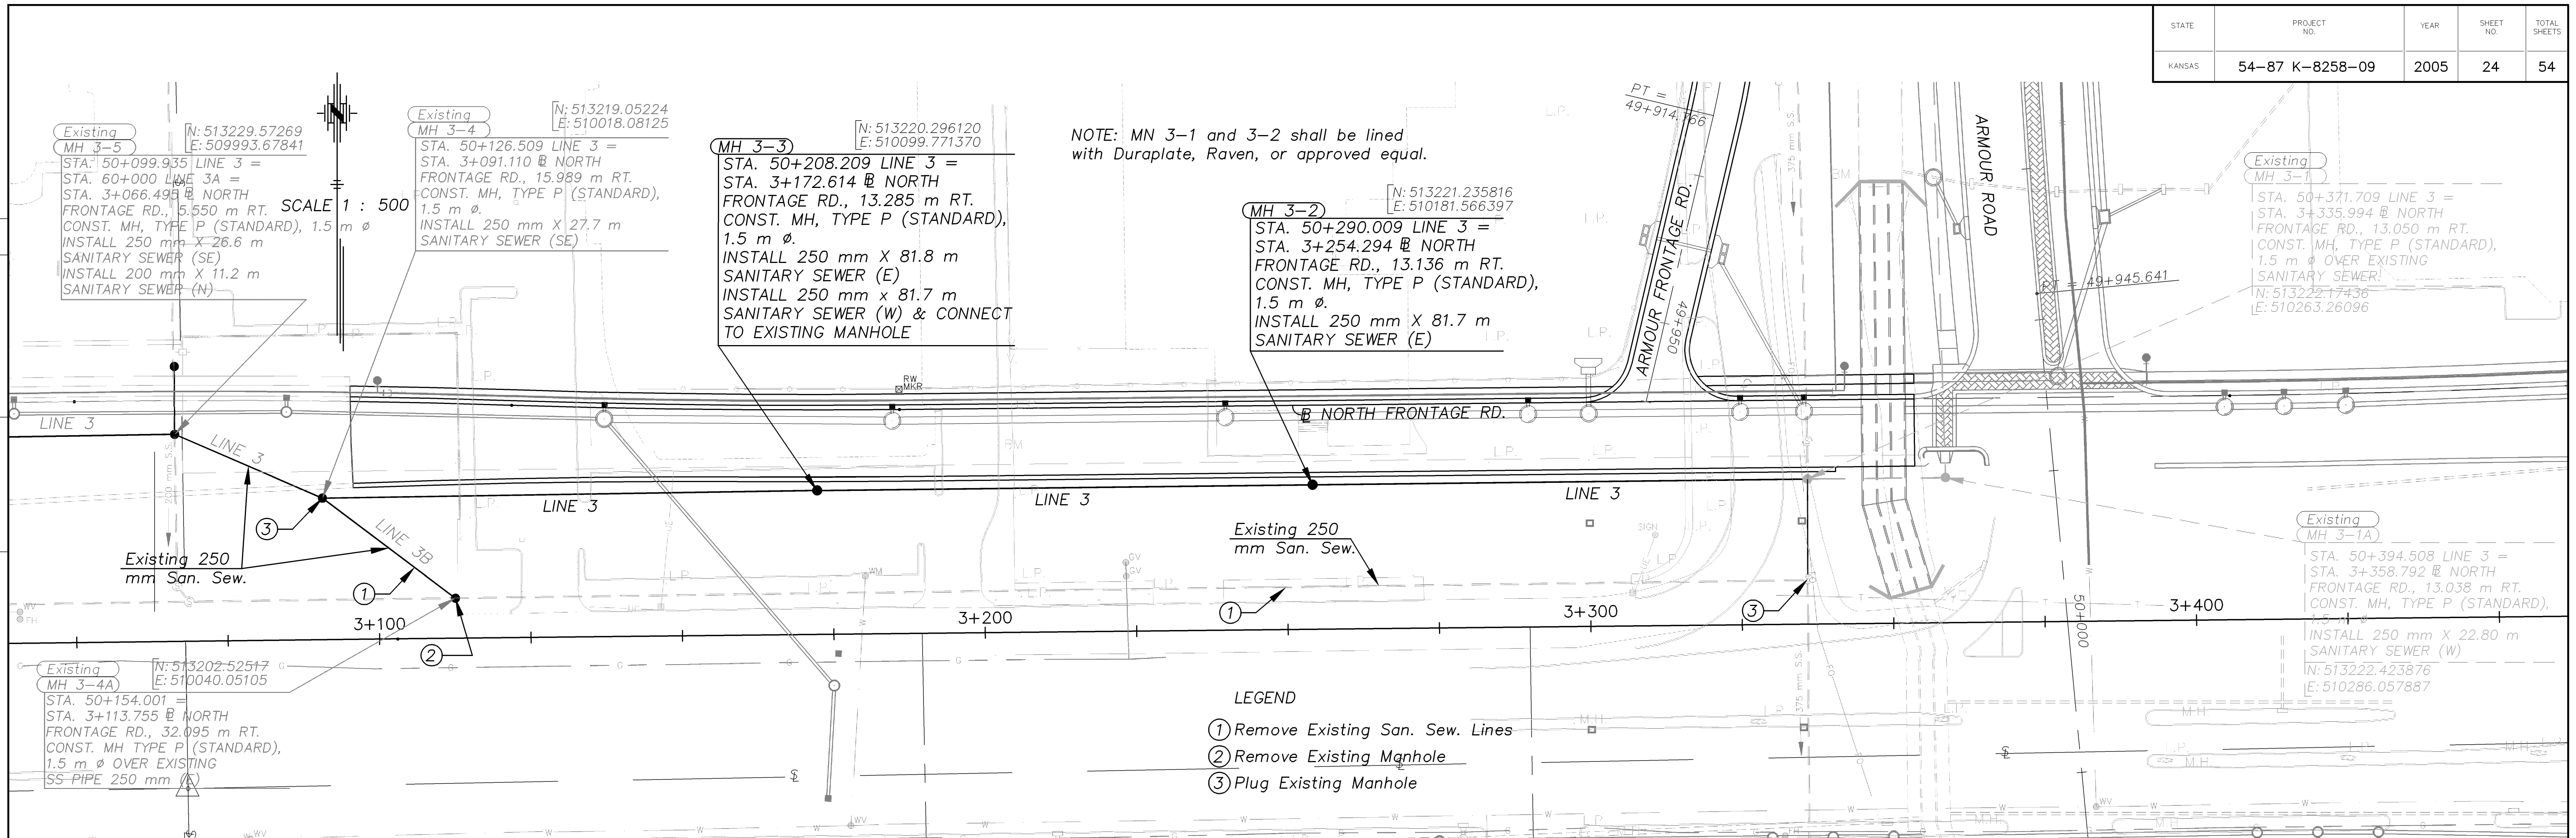

- LEGEND**
- ① Remove Existing San. Sew. Lines
 - ② Remove Existing Manhole
 - ③ Plug Existing Manhole

3+050

CFS Cook, Flatt & Strobel
ENGINEERS, P.A.

KANSAS DEPARTMENT OF TRANSPORTATION

SANITARY SEWER
NORTH FRONTAGE ROAD
Sta. 3+095.520 to Sta. 3+353.731