
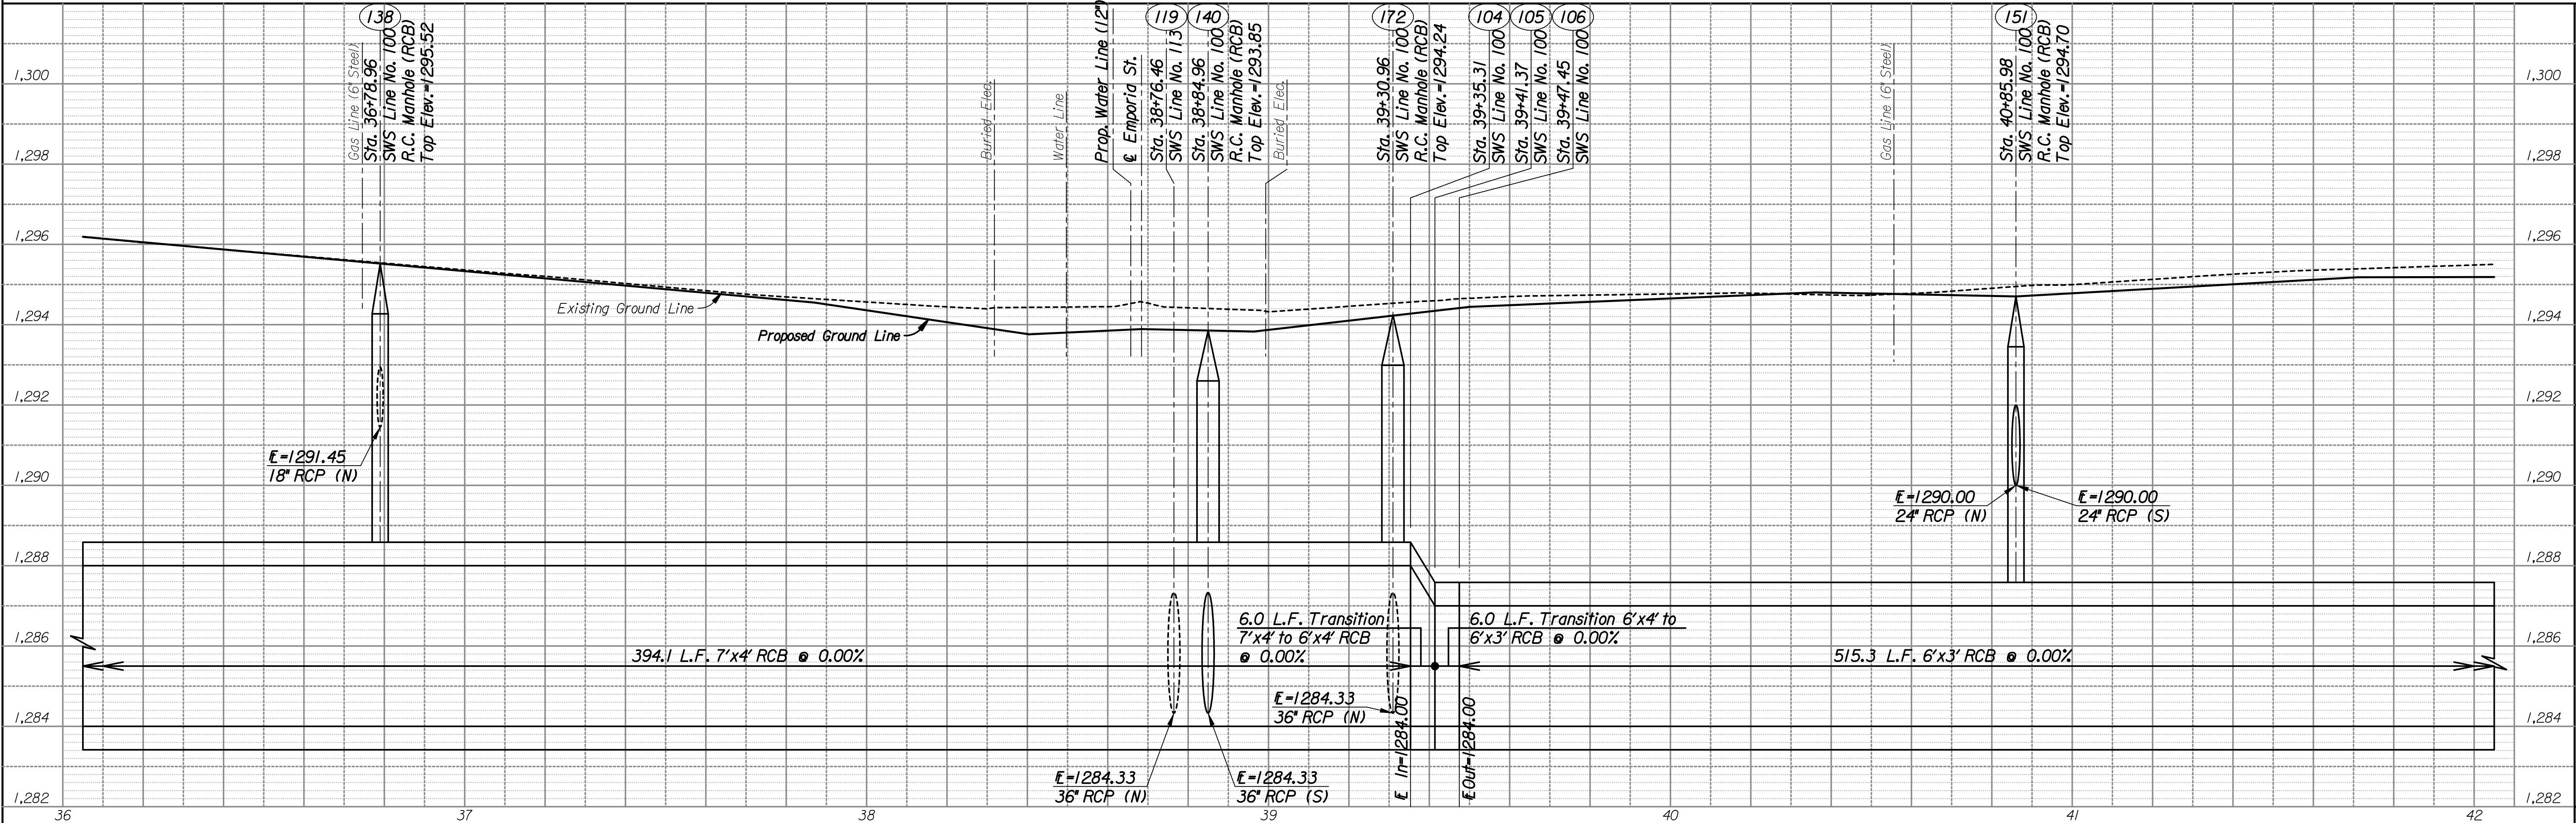


DSNR: MJW OPER: DRP SCALE: I:\2006\06237\PROFILE\06237-000-PR-SWS100-3.DGN LAST REV: 2-19-2007 BY: DRP

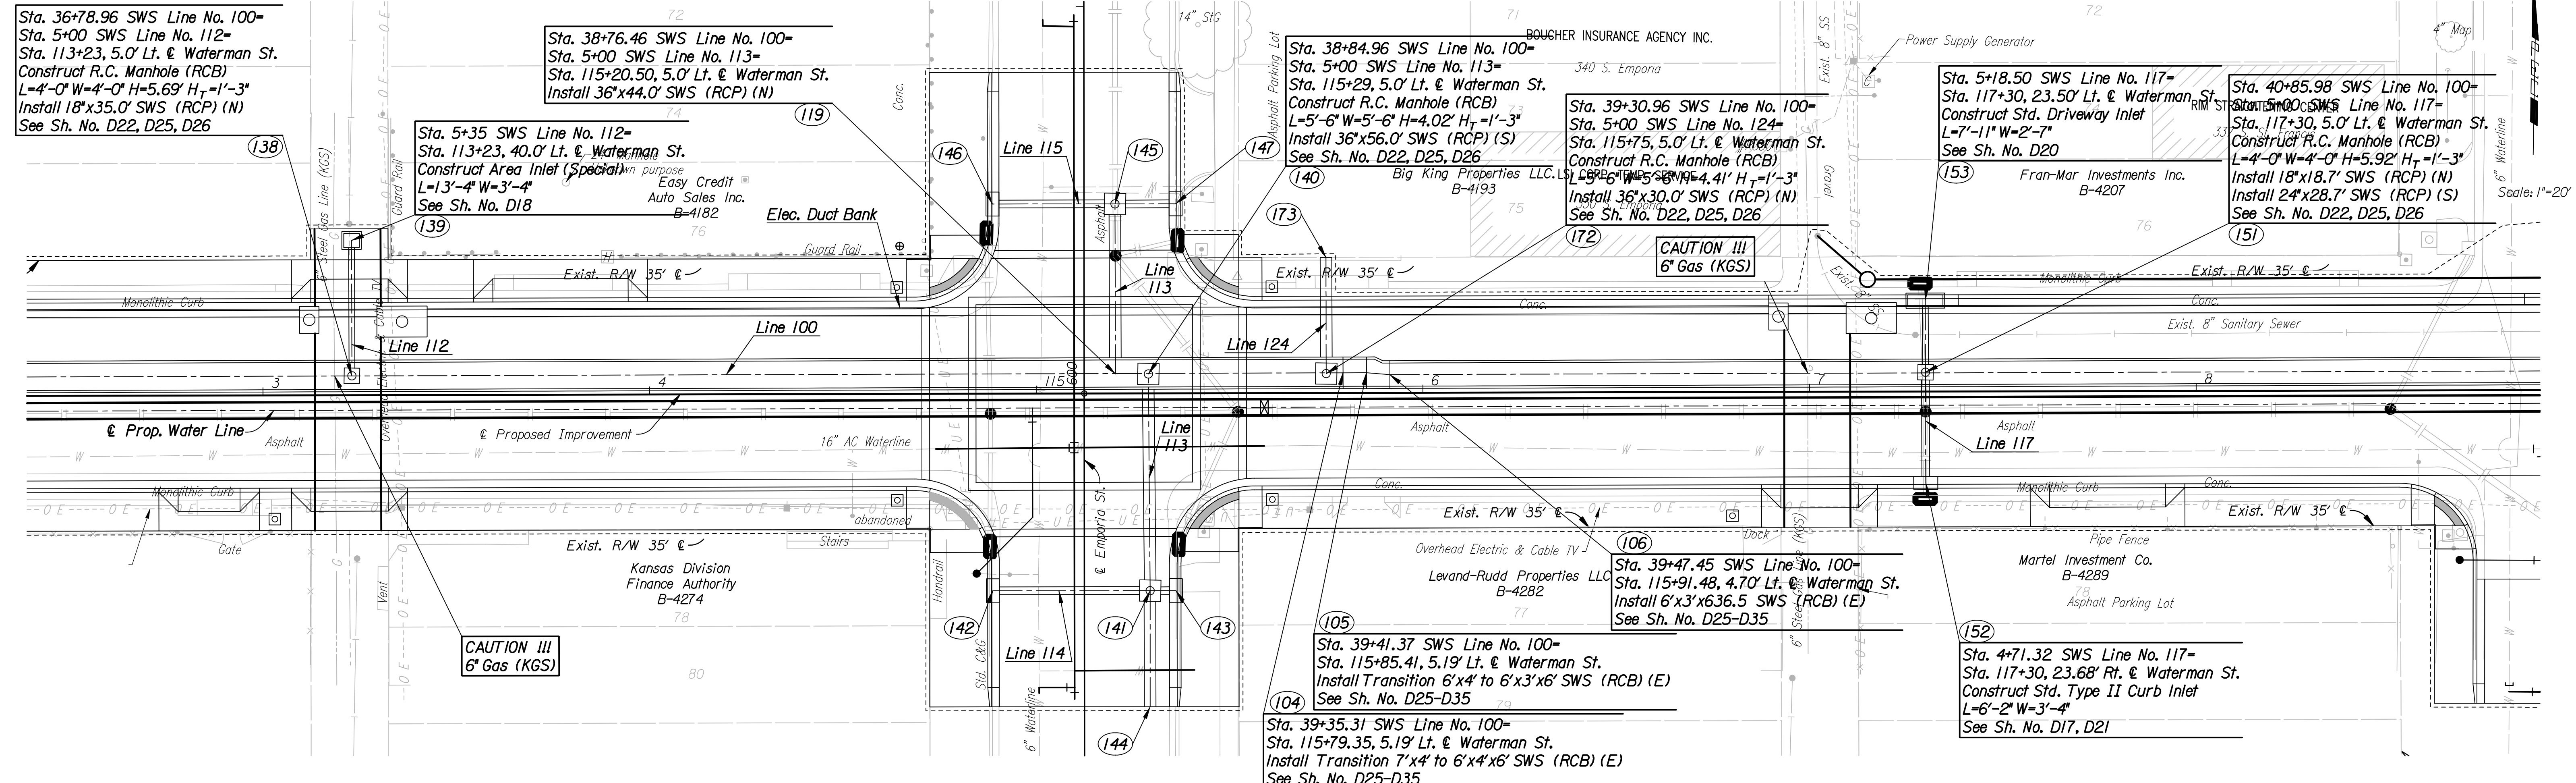

Professional Engineering Consultants, P.A.
 300 S. TOPEKA AVENUE, KANSAS 67202
 316-262-2291 • FAX 316-262-0600

Designed by: MJW
 Drawn by: DRP

Job No. 06237
 Date: Feb., 2007

STORM SEWER PLAN
 WATERMAN STREET
 LINE NO. 100
 STA. 36+00 TO STA. 42+00
 C.O.W. PROJ. NO. 468-84167

Sheet D4 of D35