


STATE	PROJECT NO.	YEAR	SHEET NO.	SHEETS
KANSAS	87 N-0307-01	2006	77	89

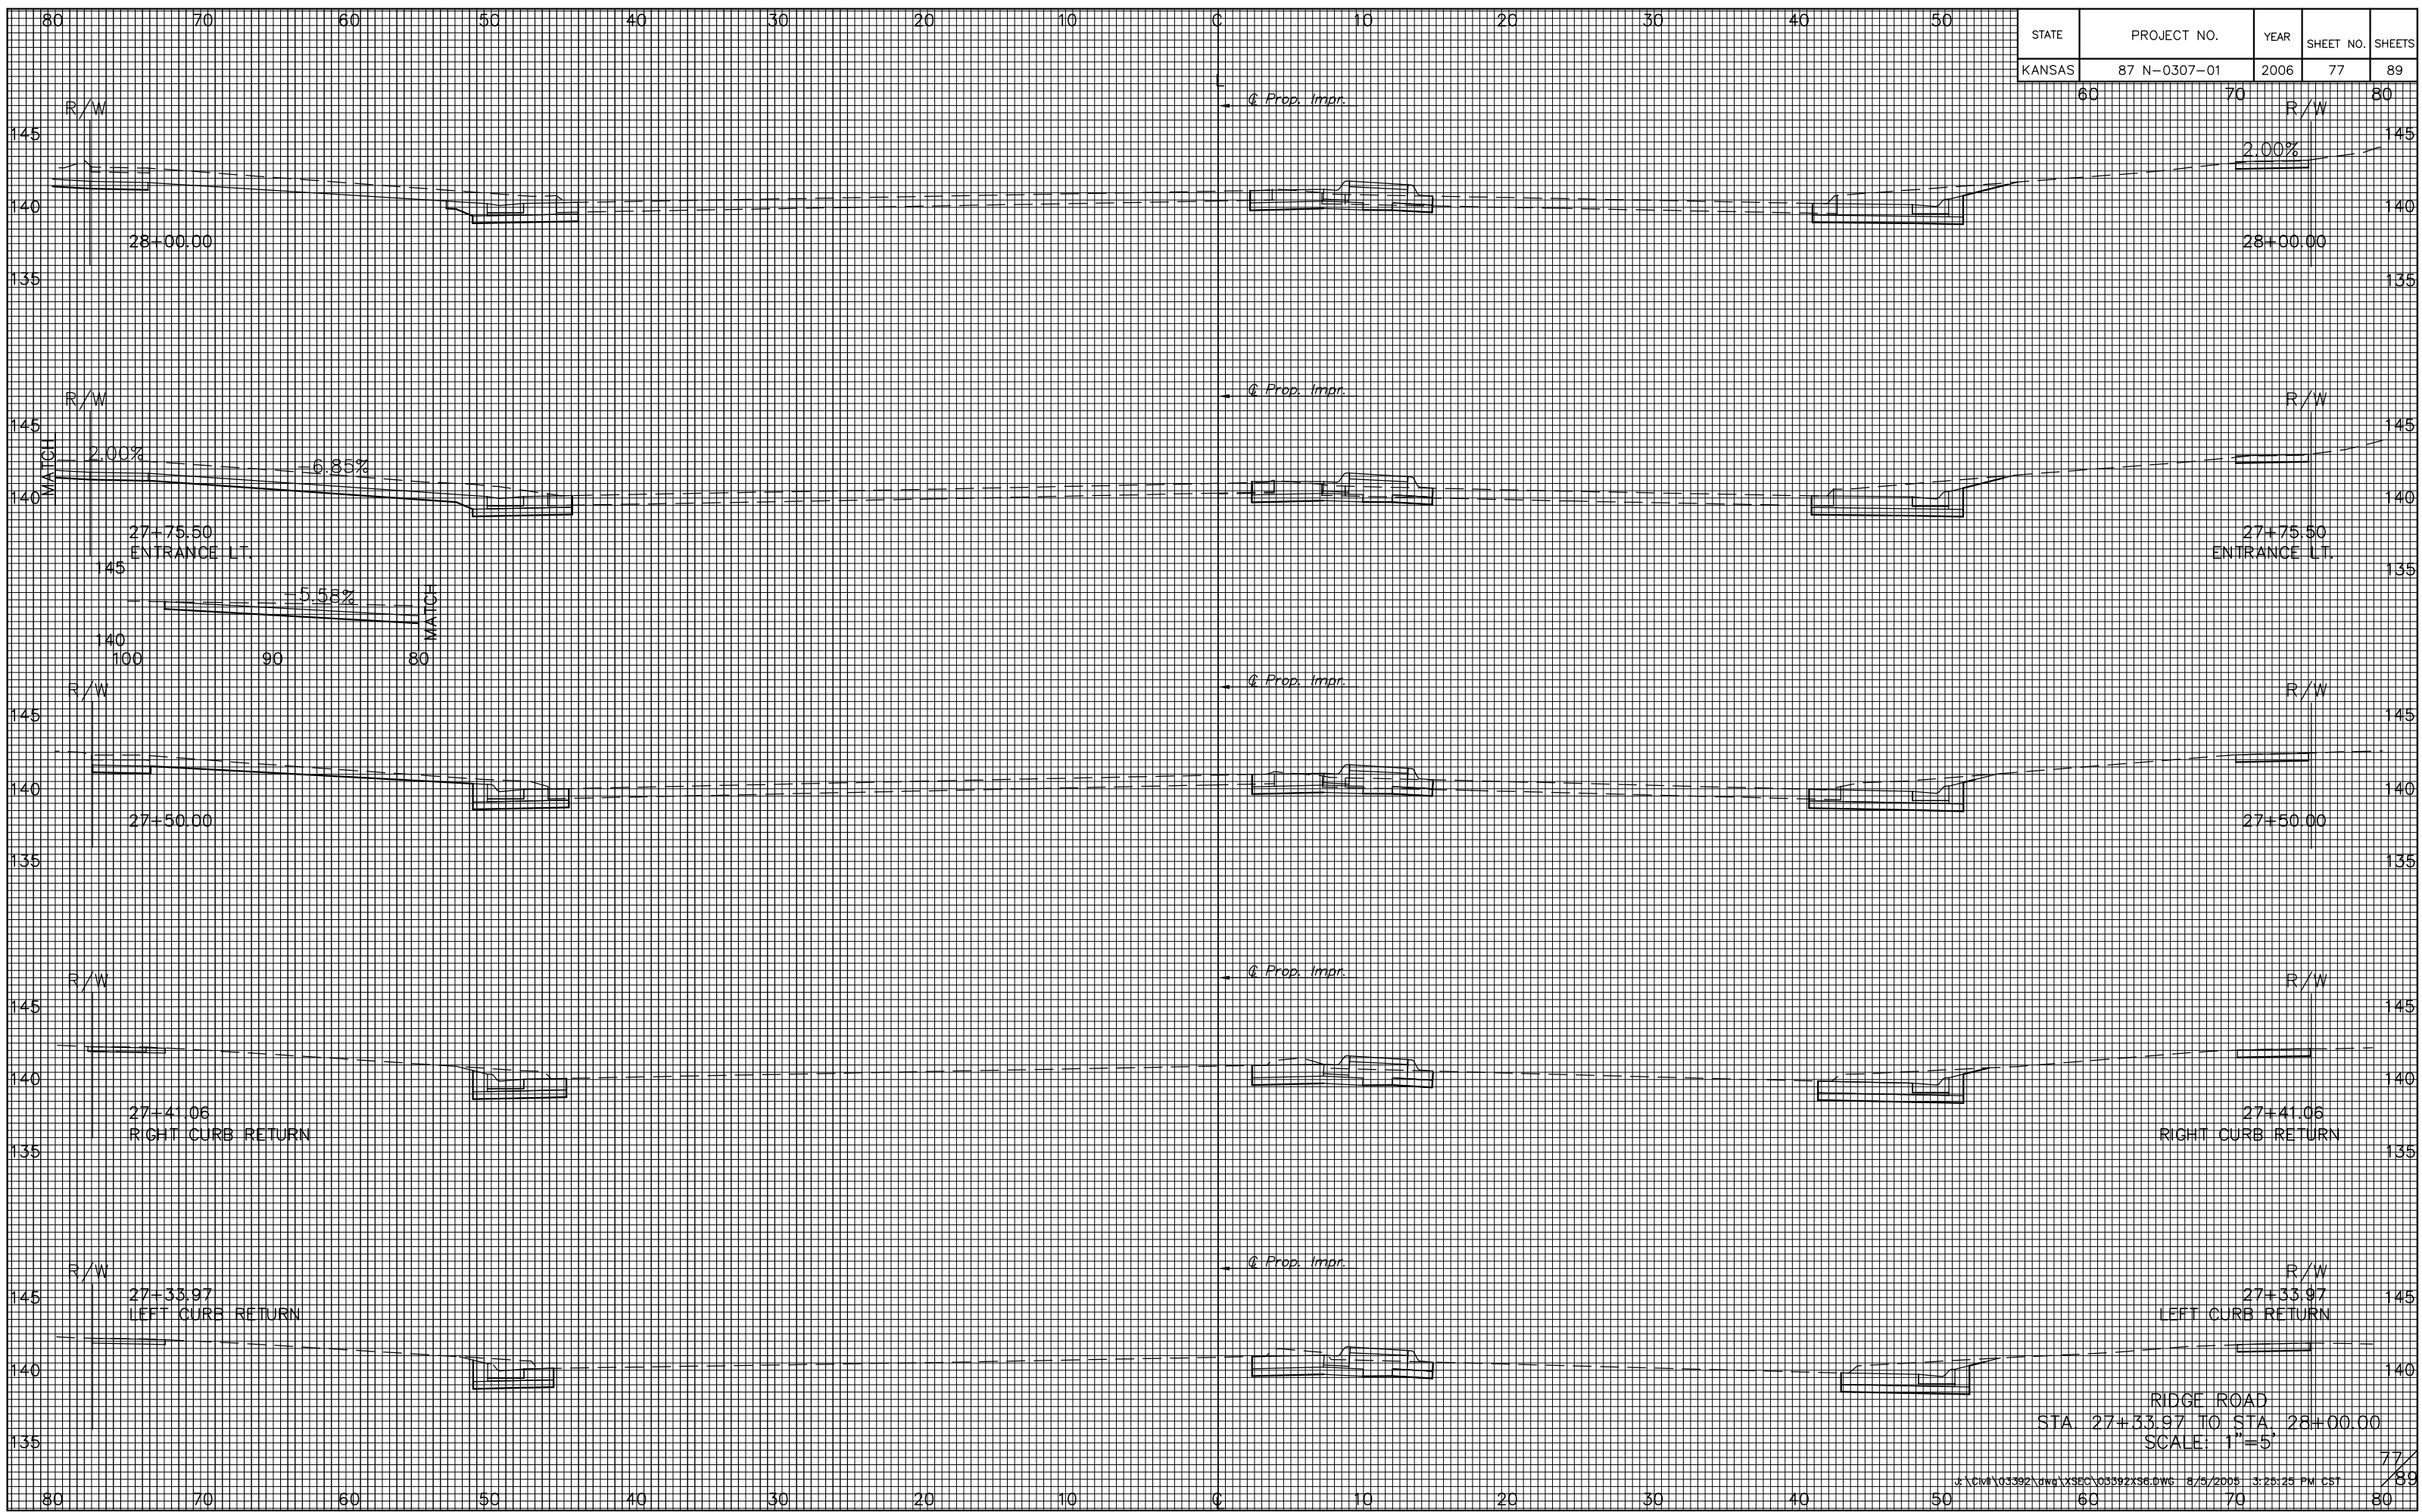

RIDGE ROAD  
 STA. 27+33.97 TO STA. 28+00.00  
 SCALE: 1"=5'