



REGENCY PARK 2ND ADDITION

NE 1/4 Sec. 4, T27S, R2E  
 REGENCY PARK ADDITION  
 Cooksey Enterprises, LLC  
 C-55418

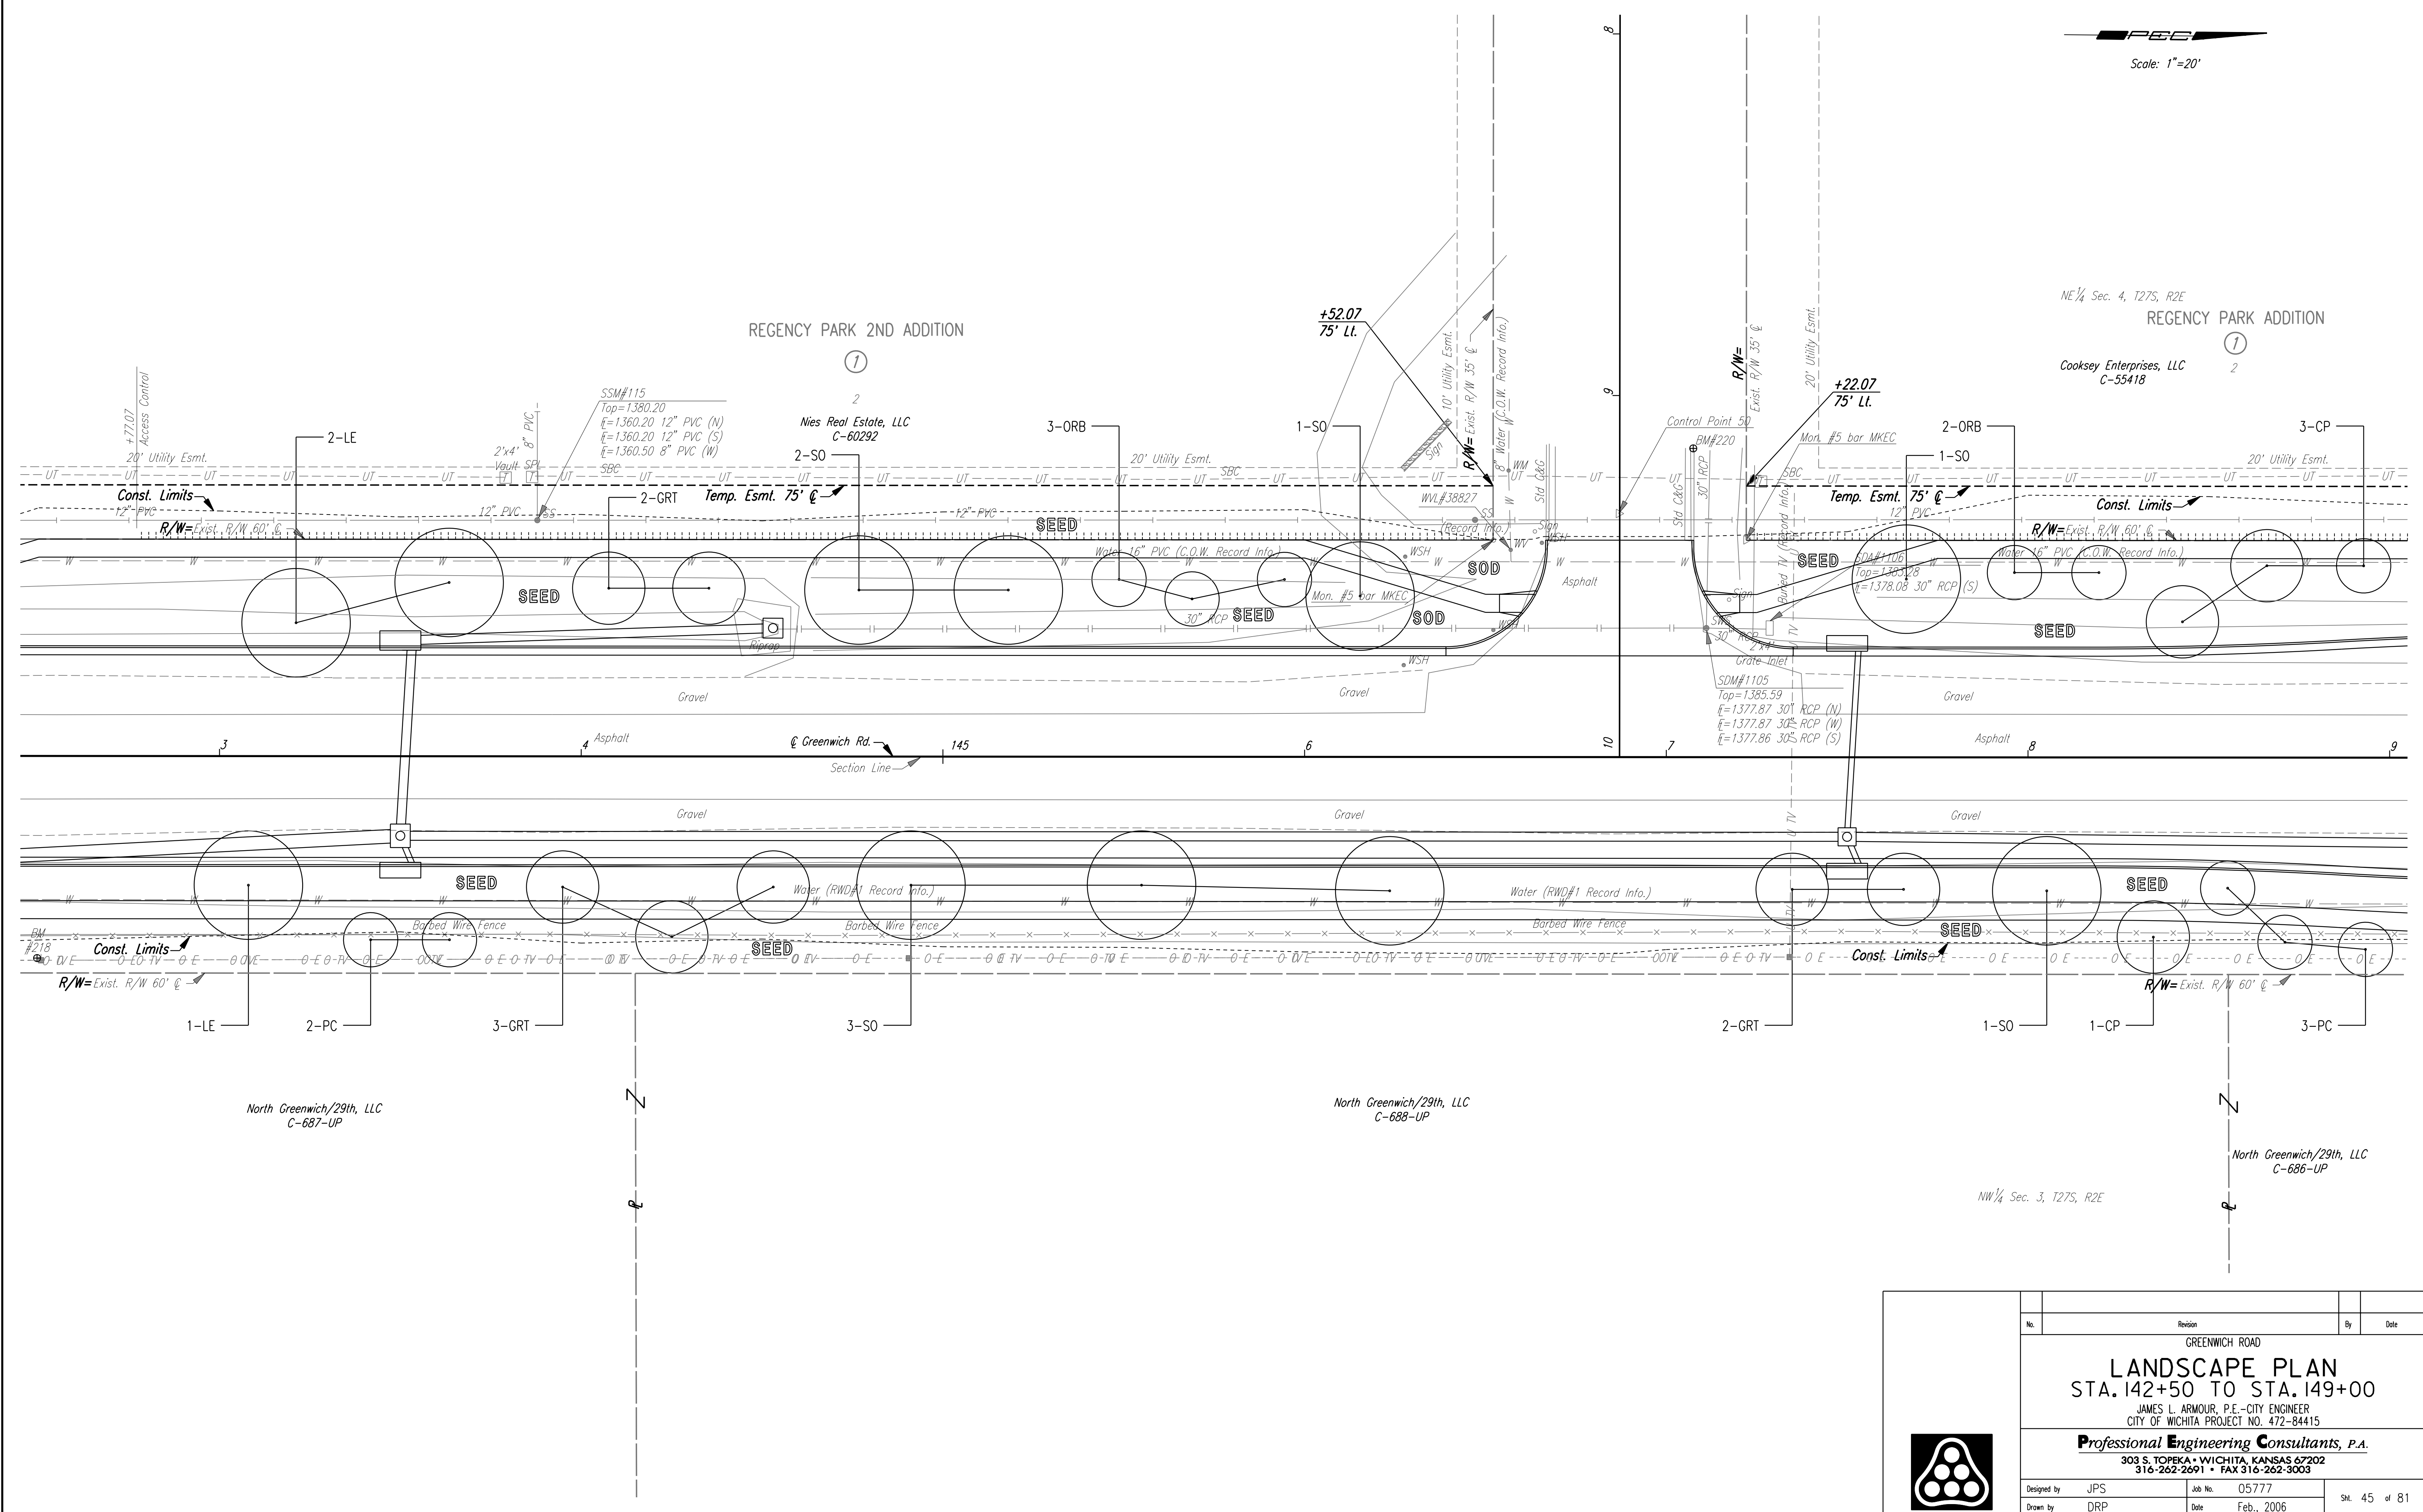

DSNR: JPS OPER: DRP SCALE: 20  
 I:/2005/05777/LANDSCAPE/05777-LS14250.DGN 2-2-2006 16:00:00 LAST REV: 8-10-2006 BY: svb

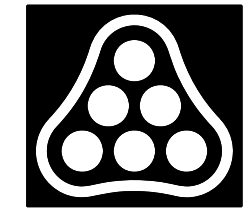

No.	Revision	By	Date
GREENWICH ROAD			
<b>LANDSCAPE PLAN</b>			
<b>STA. 142+50 TO STA. 149+00</b>			
JAMES L. ARMOUR, P.E. - CITY ENGINEER CITY OF WICHITA PROJECT NO. 472-84415			
<b>Professional Engineering Consultants, P.A.</b> 303 S. TOPEKA • WICHITA, KANSAS 67202 316-262-2691 • FAX 316-262-3003			
Designed by	JPS	Job No.	05777
Drawn by	DRP	Date	Feb., 2006
			SH. 45 of 81