

SE 1/4 Sec. 33, T26S, R2E

K-96 BUSINESS PARK

1


K96, LLC
C-61702

1
K96, LLC
C-61703

+11.67
75' Lt.
+11.49
60' Lt.

R/W=Exist. R/W 60' C


Temp. Esmt. 75' C
Const. Limits
SEED
R/W=Exist. R/W 60' C
1-SO
2-B0

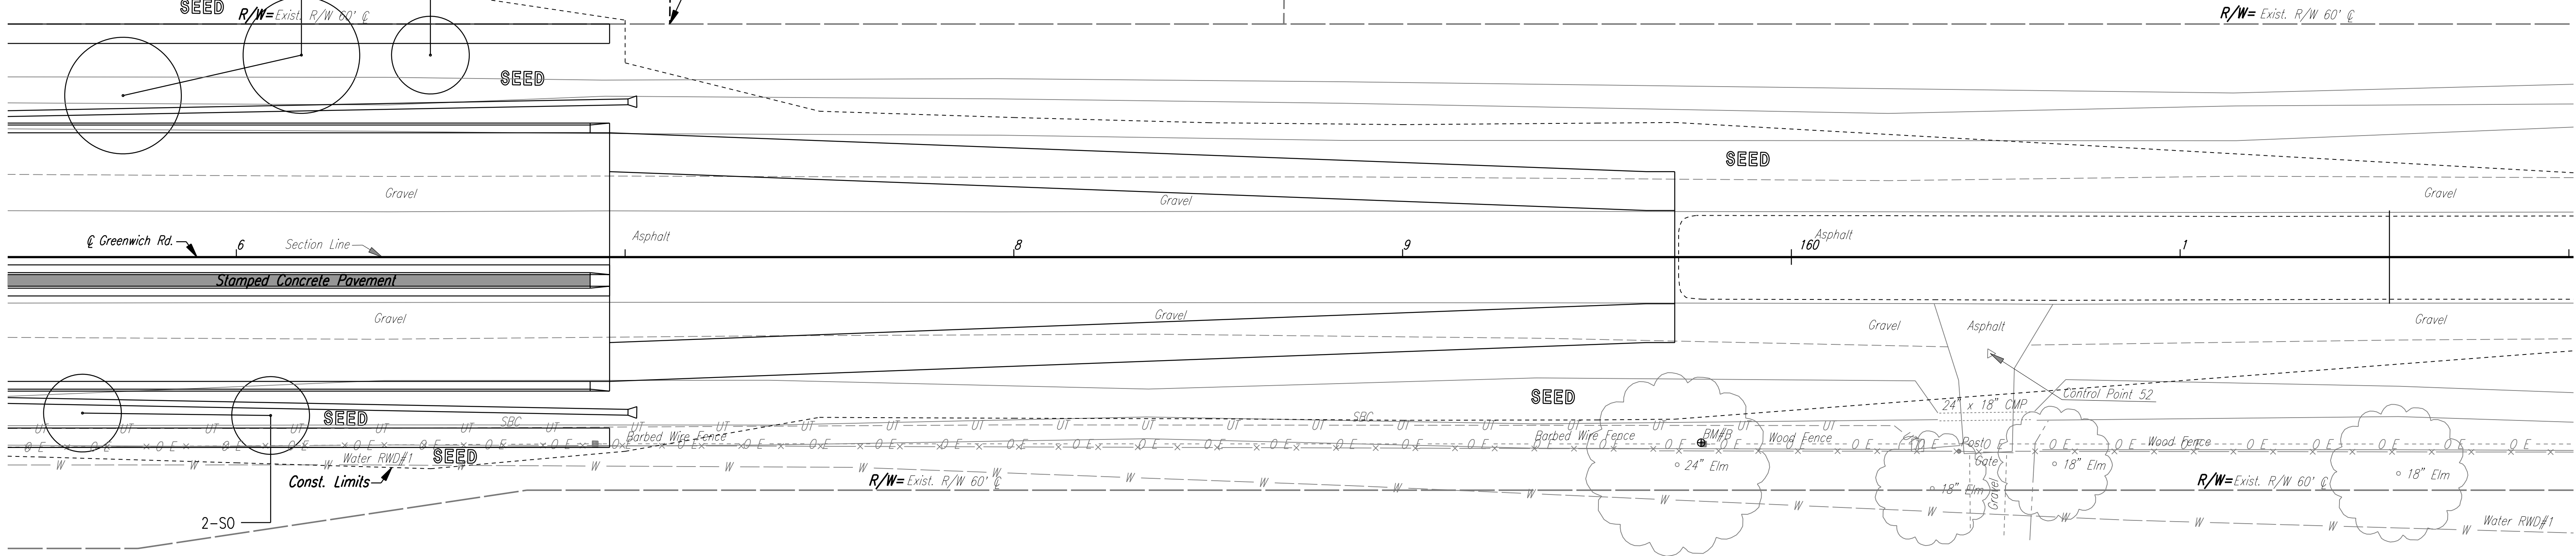

SW 1/4 Sec. 34, T26S, R2E

Bardabil, Inc.
PY-192-A

DSNR: JPS OPER: DRP SCALE: 20
1/2005/05777/LANDSCAPE/05777-PL15550.DGN 2-2-2006 16:00:00 LAST REV: 8-10-2006 BY: svb

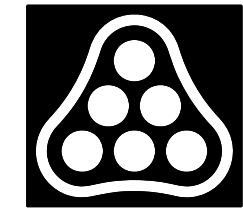

No.	Revision	By	Date
GREENWICH ROAD			
LANDSCAPE PLAN			
STA. 155+50 TO STA. 162+00			
JAMES L. ARMOUR, P.E.-CITY ENGINEER CITY OF WICHITA PROJECT NO. 472-84415			
Professional Engineering Consultants, P.A.			
303 S. TOPEKA • WICHITA, KANSAS 67202 316-262-2691 • FAX 316-262-3003			
Designed by	JPS	Job No.	05777
Drawn by	DRP	Date	Feb., 2006
			Sht. 47 of 81