


STATE	PROJECT NO.	FISCAL YEAR	SHEET NO.	TOTAL SHEETS
KANSAS	54-87 K-8258-07	2004	98	101

DATE	BY

FINAL SURVEY	FLOTTED AREAS	CHECKED AREAS

XS048
 Drawn by: Q:\00011PH2\Vol4
 Plotted: 1:100

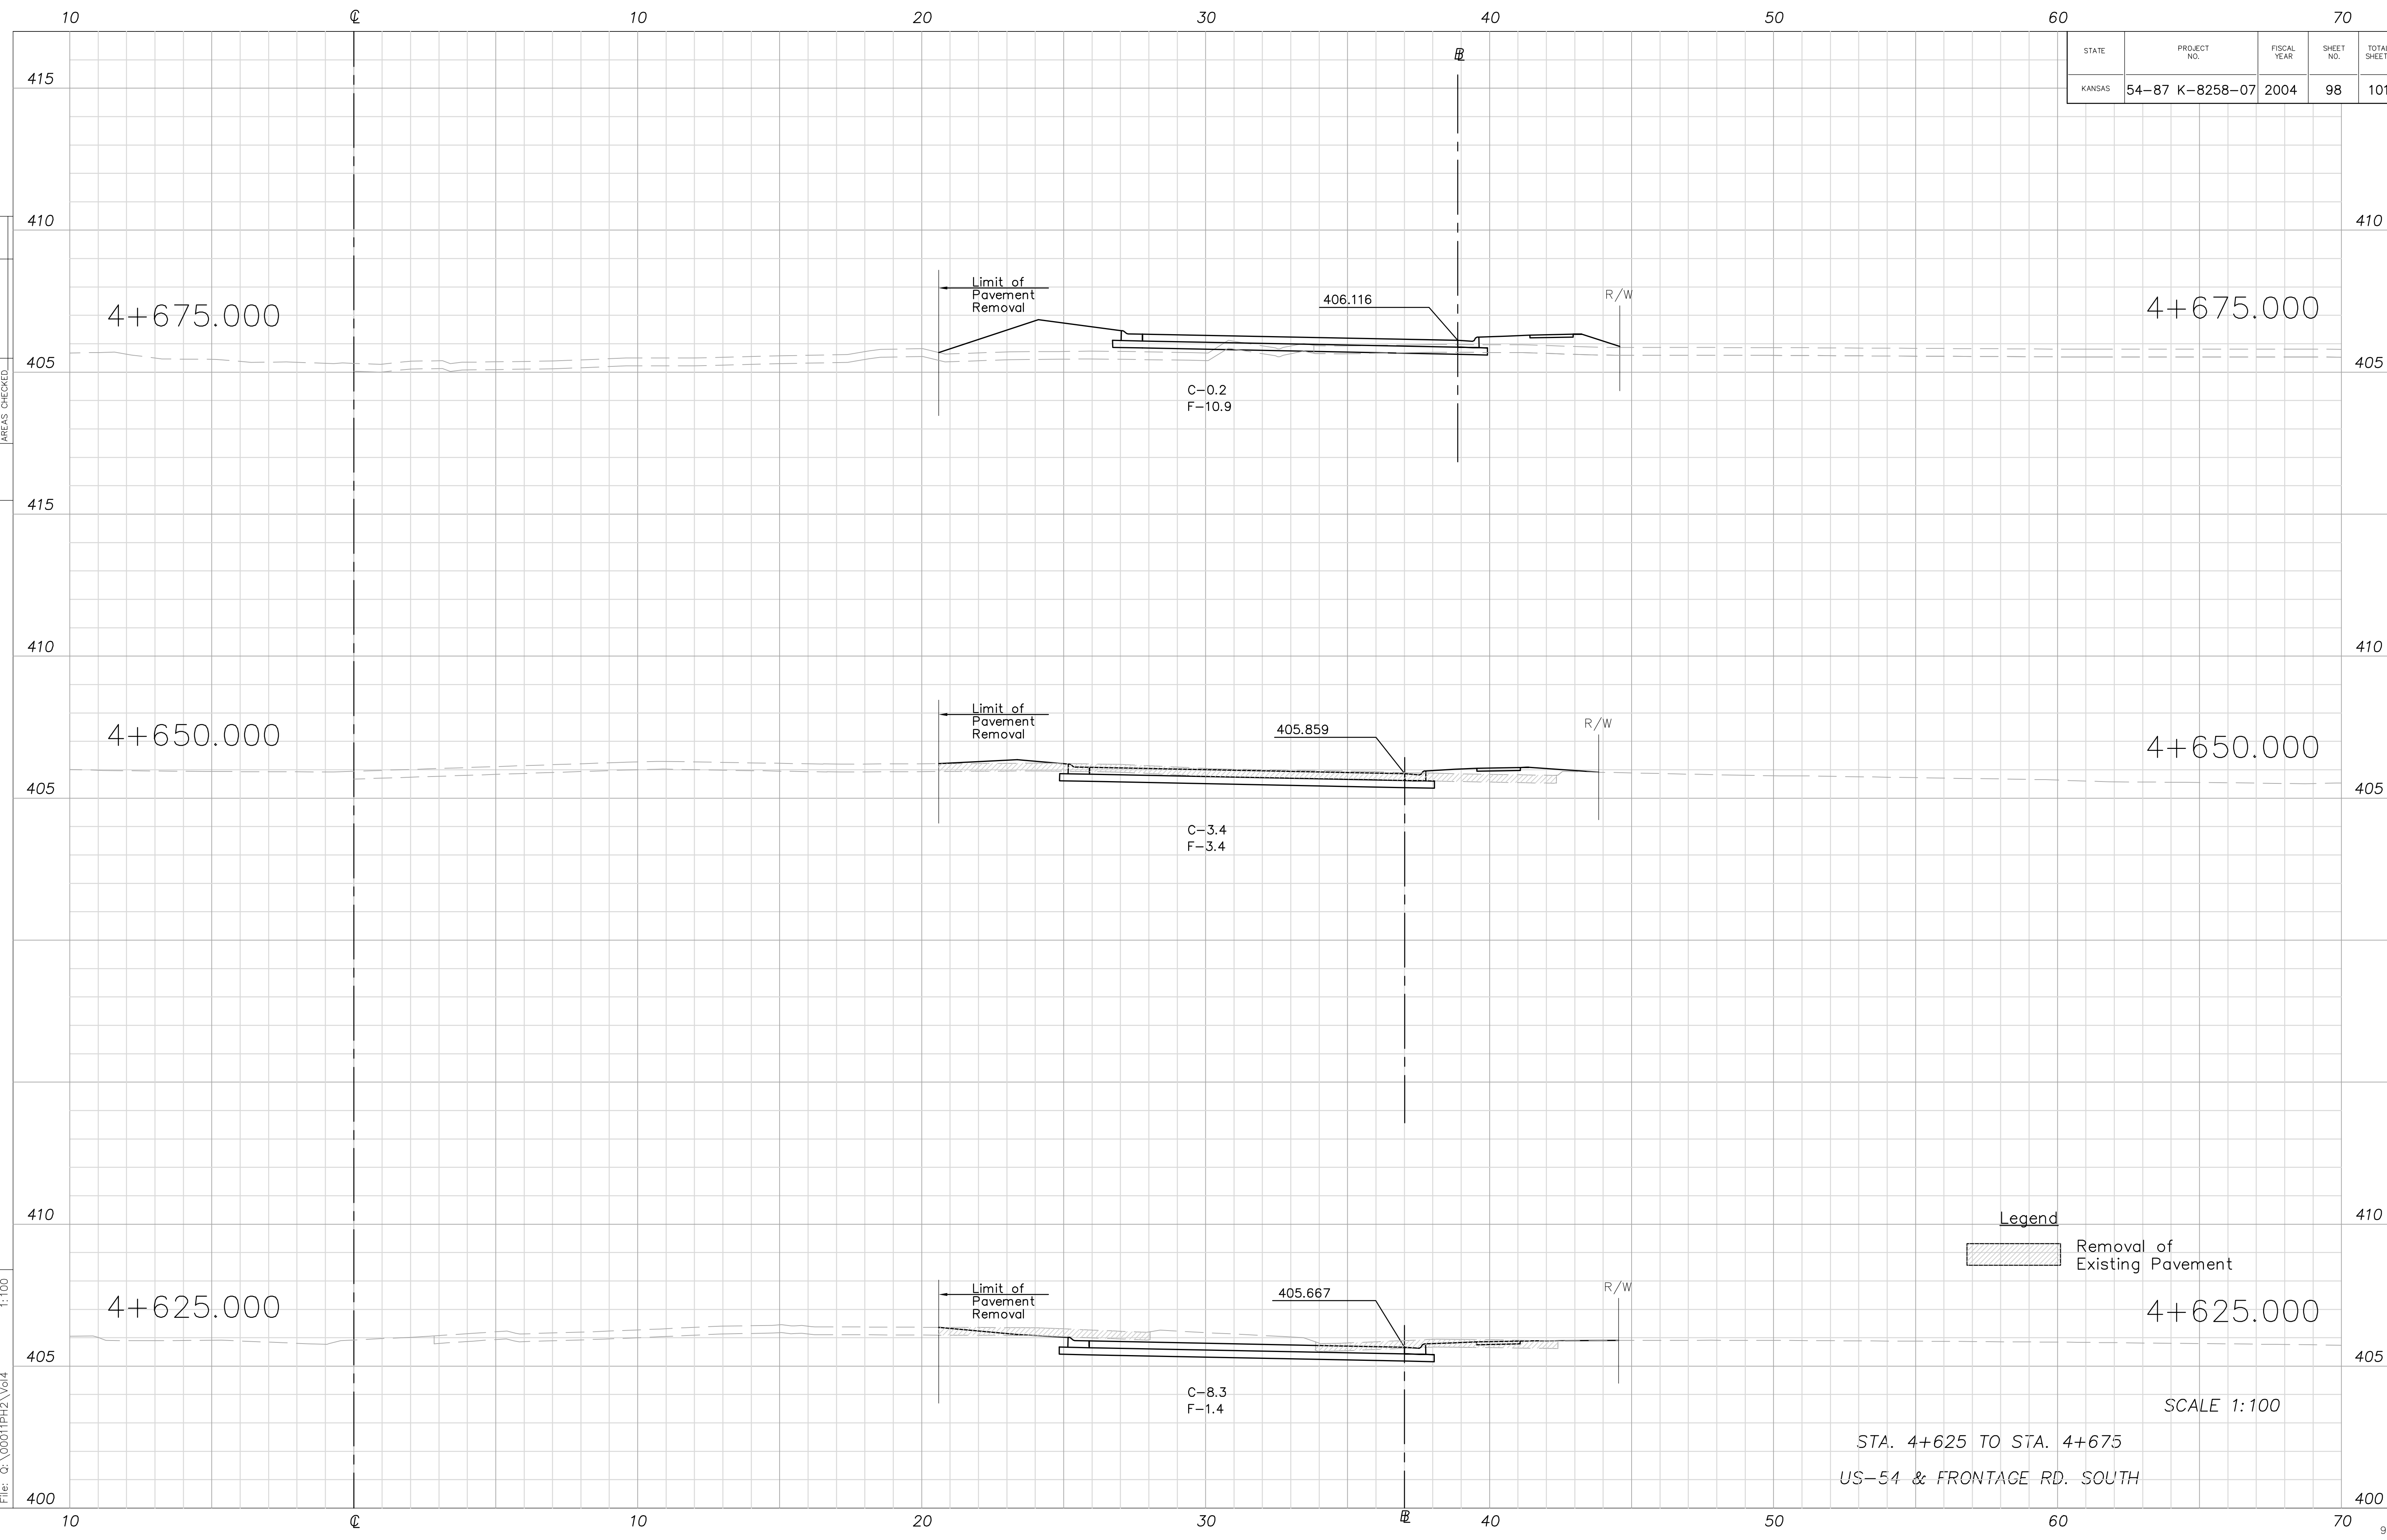

Legend
 [Hatched Box] Removal of Existing Pavement

SCALE 1:100
 STA. 4+625 TO STA. 4+675
 US-54 & FRONTAGE RD. SOUTH