



70 65 60 55 50 45 40 35 30 25 20 15 10 5 0 5 10 15 20 25 30 35 40 45 50 55 60 65 70 75 80

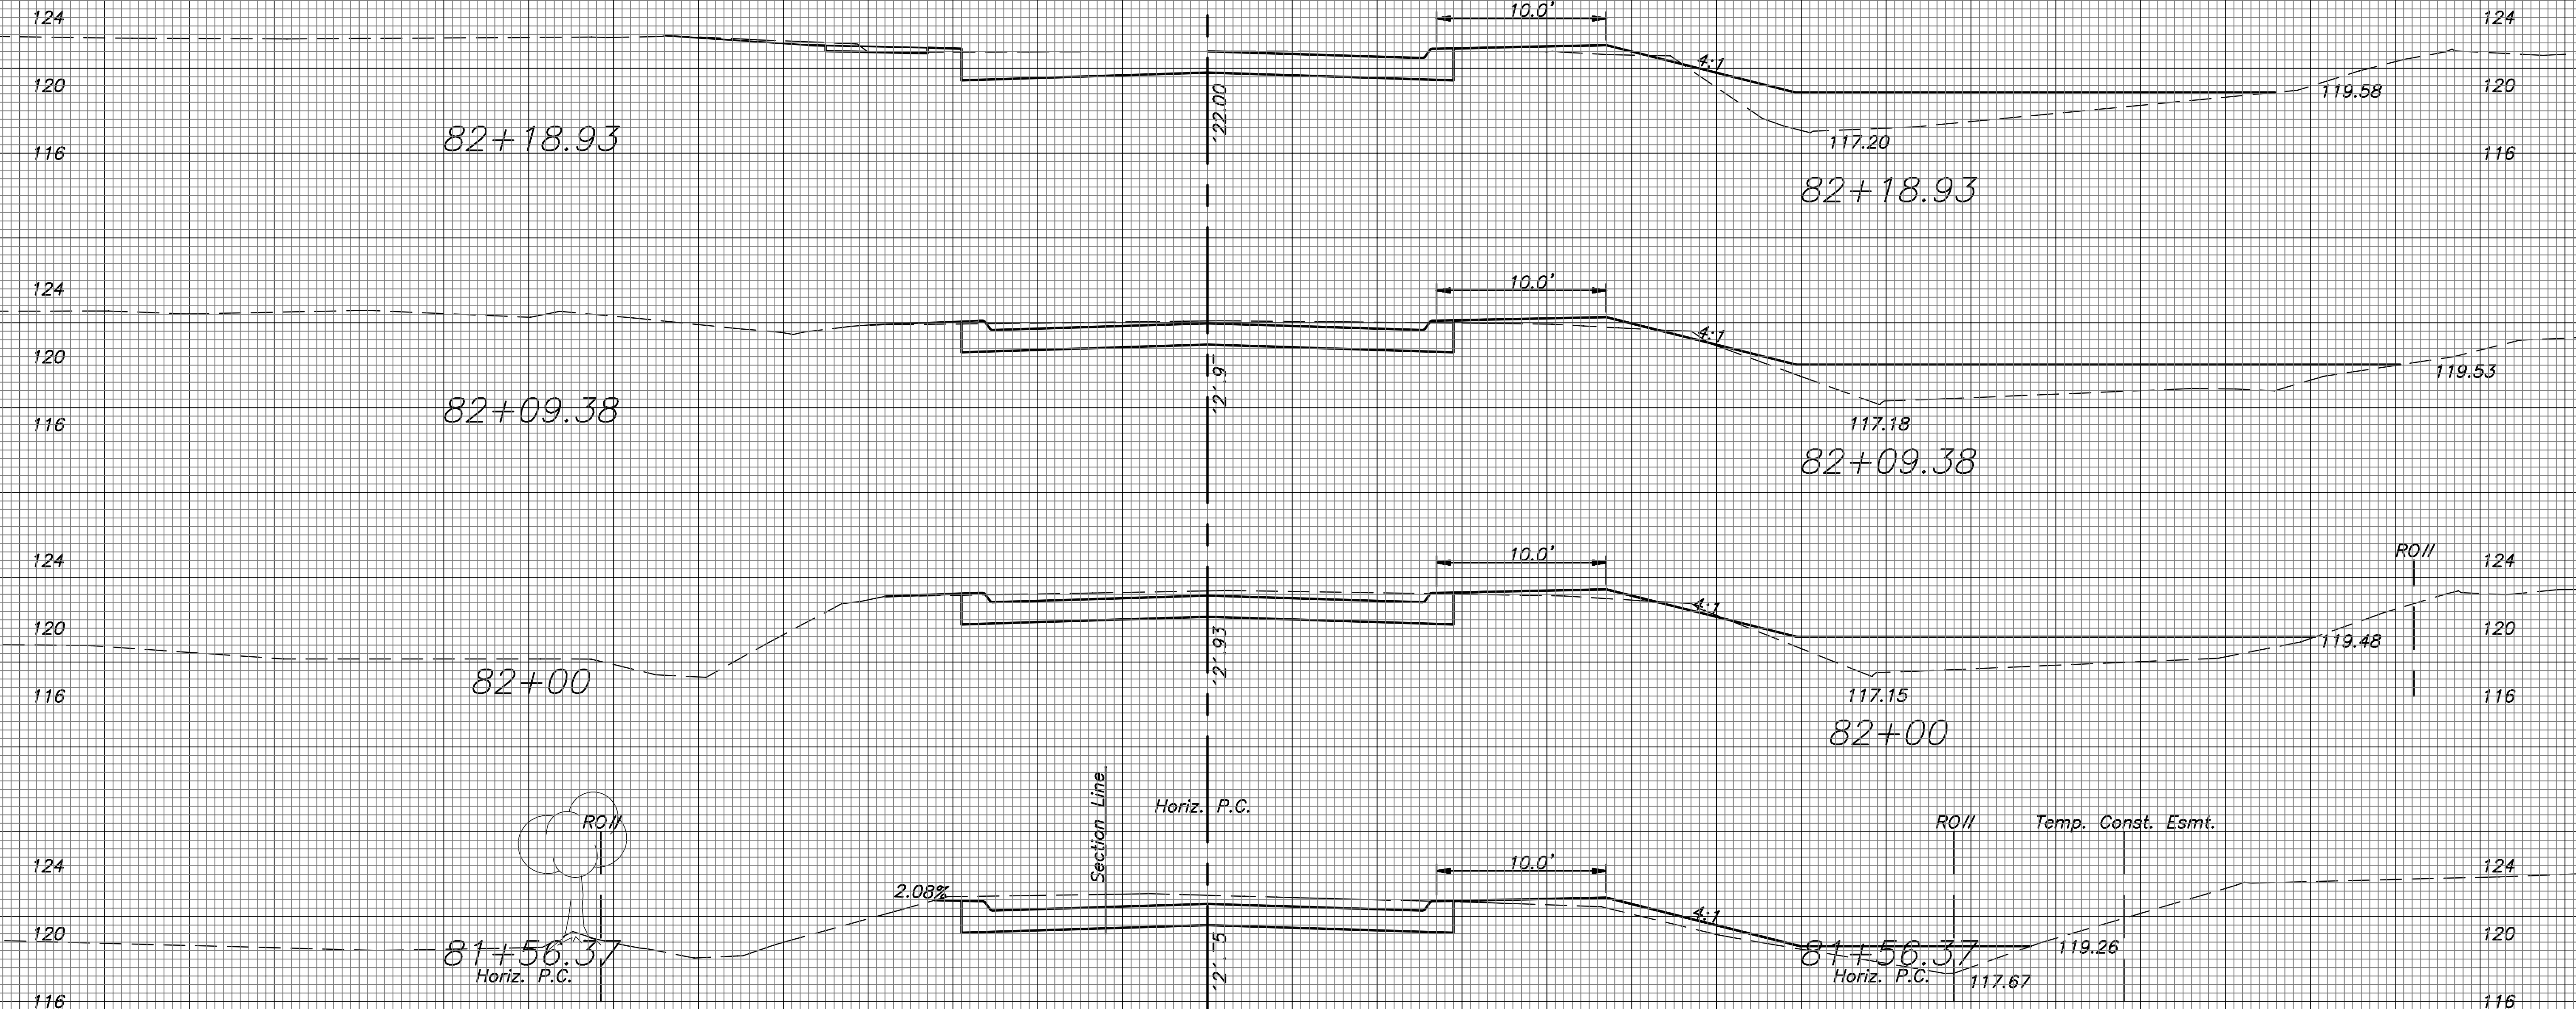

No.	Date	By	Approved	Revision

PAWNEE AVENUE
119TH TO MAIZE ROAD
CITY OF WICHITA, KANSAS
CROSS SECTIONS

POE & ASSOCIATES, INC.
CONSULTING ENGINEERS
5940 E. Central, Suite 200 ■ Wichita, KS 67208-4422
Phone 316/685-4114 ■ FAX 316/685-4444

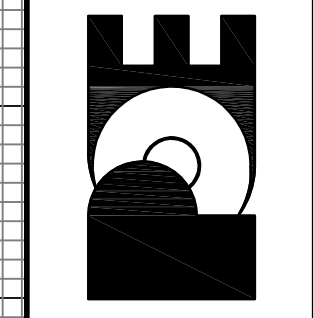

Engineer: P. FERJUSON
Designer: J. UNRUH
Poe Job No.: 1793
Date: JULY 2005