


DSNR: RWM OPER: DRP SCALE: 1"=20'
1/1999/99189/BID SET 2/SWS 10TH.DGN 7-26-2002 15:57:59 LAST REV: 4-28-03 BY: drp

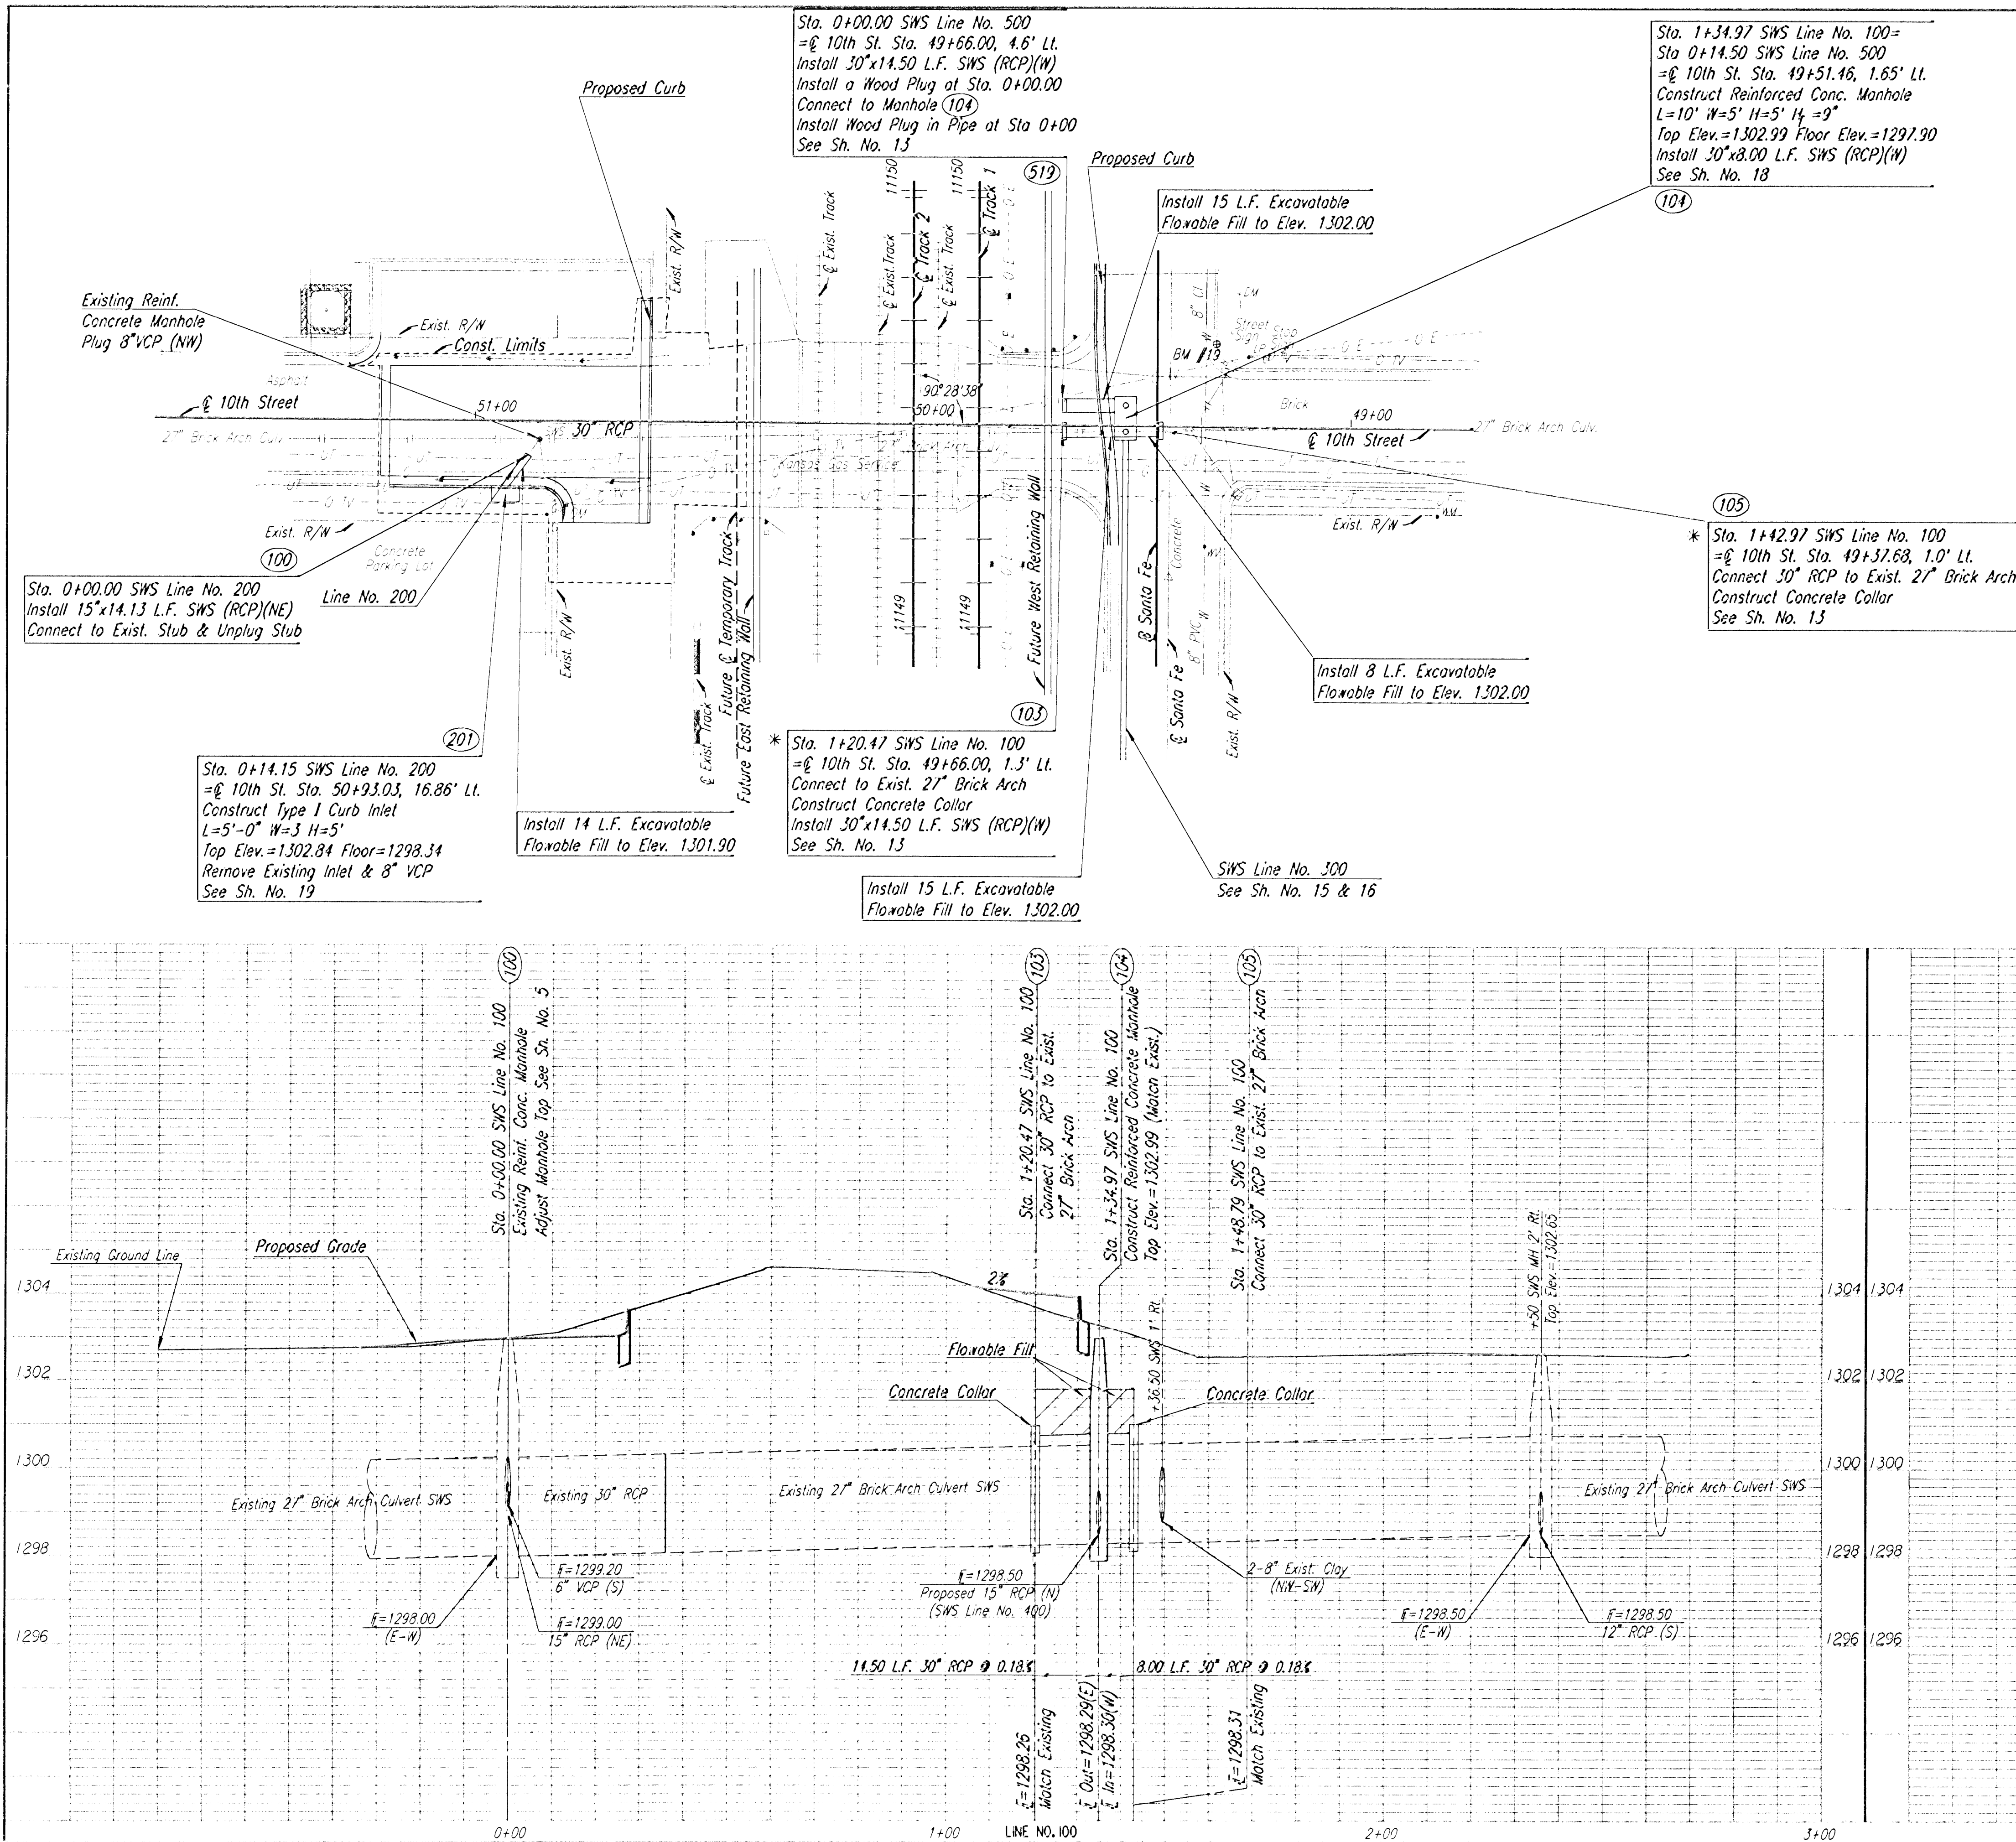

Note: Any repair work necessary to maintain the integrity of Brick Arch shall be required as directed by the Engineer. The work shall be incidental to other bid items.

* Contractor shall use extreme caution when connecting to existing Brick Arch. All work associated with supporting and connecting to Brick Arch shall be Subsidiary to the project.

CENTRAL RAIL CORRIDOR
STORM SEWER PLAN
LINES NO. 100, 200 & 500

Professional Engineering Consultants, P.A.
303 S. ORSKA • WICHITA, KANSAS 67202
316.262.6691 • FAX 316.262.3003

Designed by: RWM
Drawn by: DRP
Job No.: 99189
Date: October, 2002
C.O.W. PROJ. NO. 468-BM73