
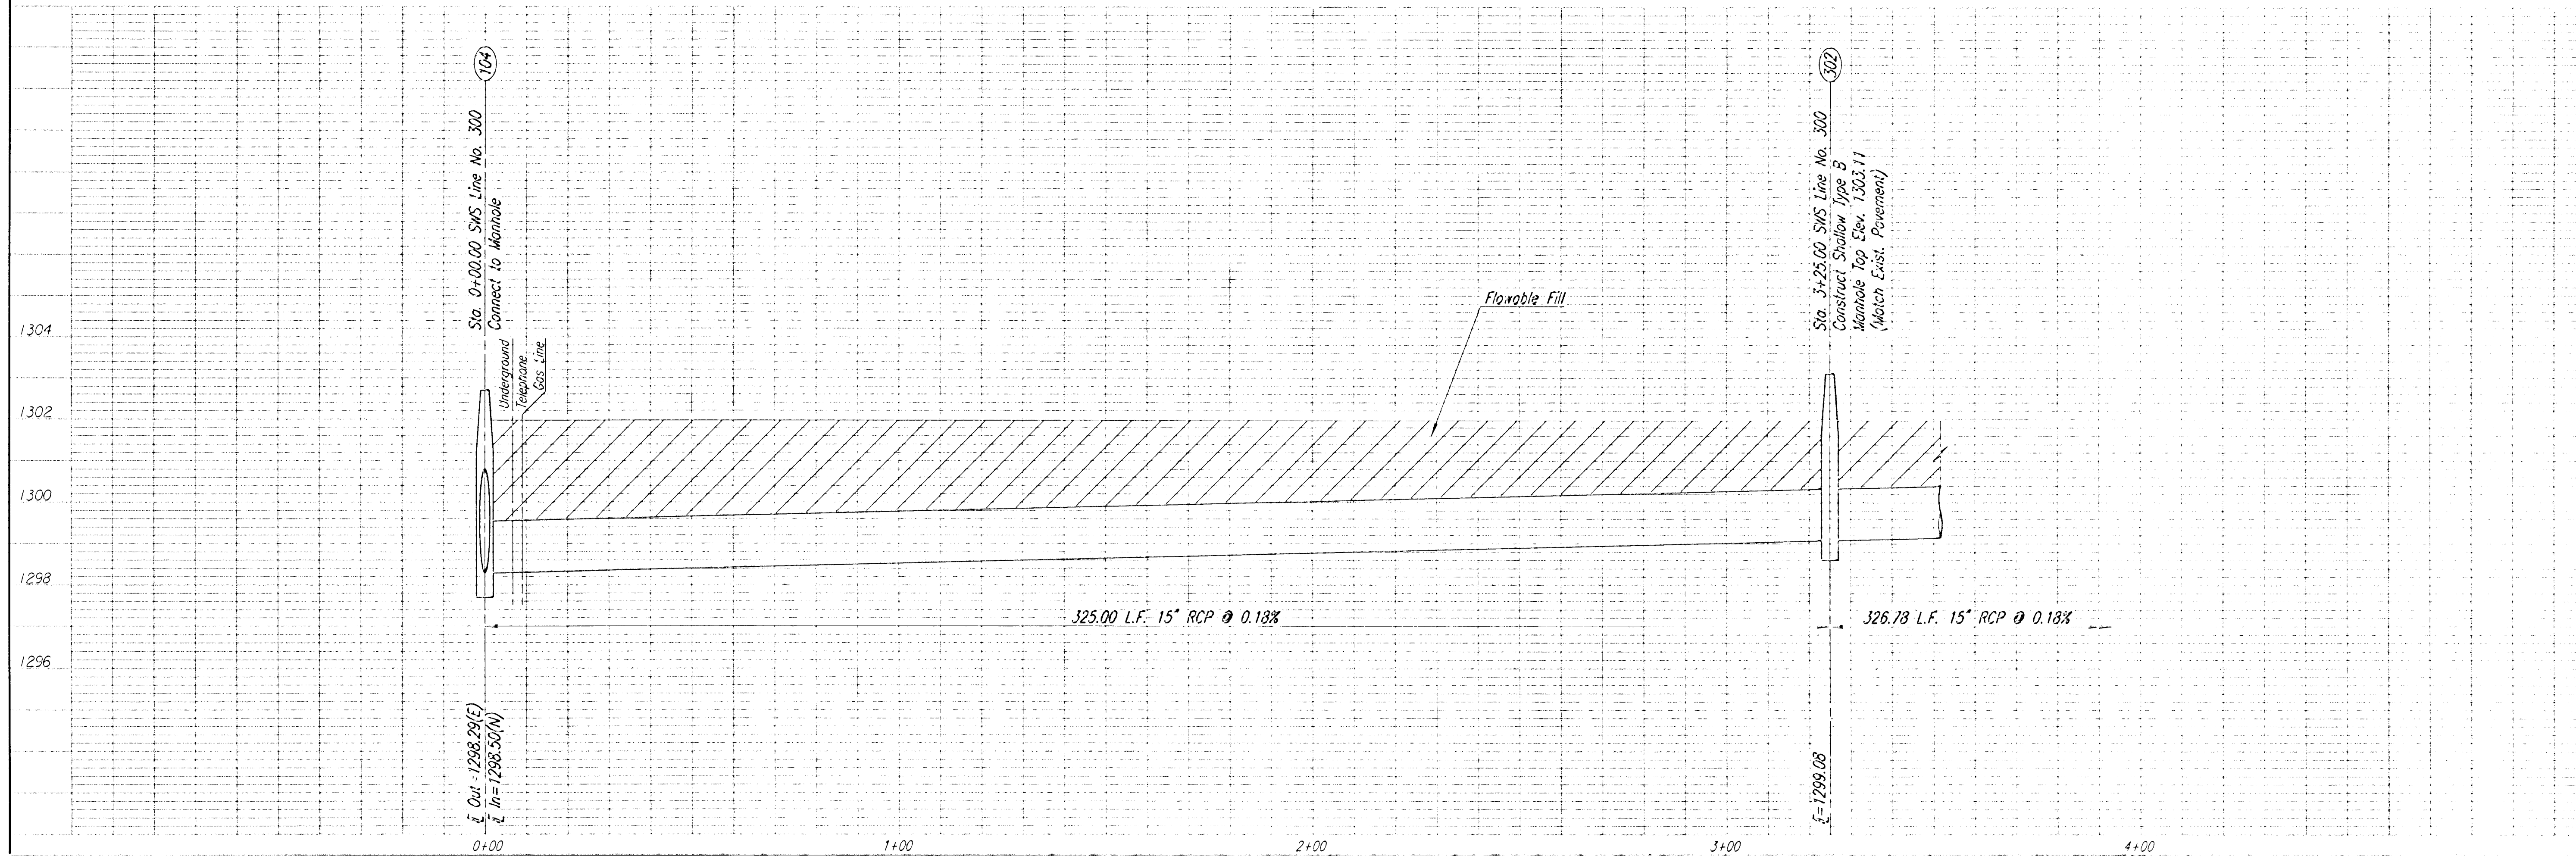
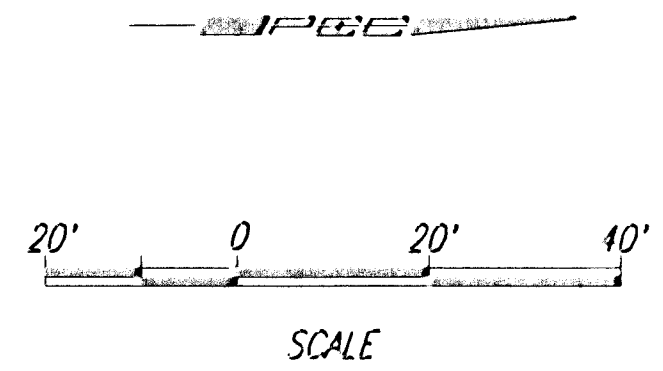


DSNR: OPER: DRP SCALE: 1/1999/99189/BID SET 2/SWS1.DGN 7-29-2002 7:34:30 LAST REV: 4-29-03 BY: drp

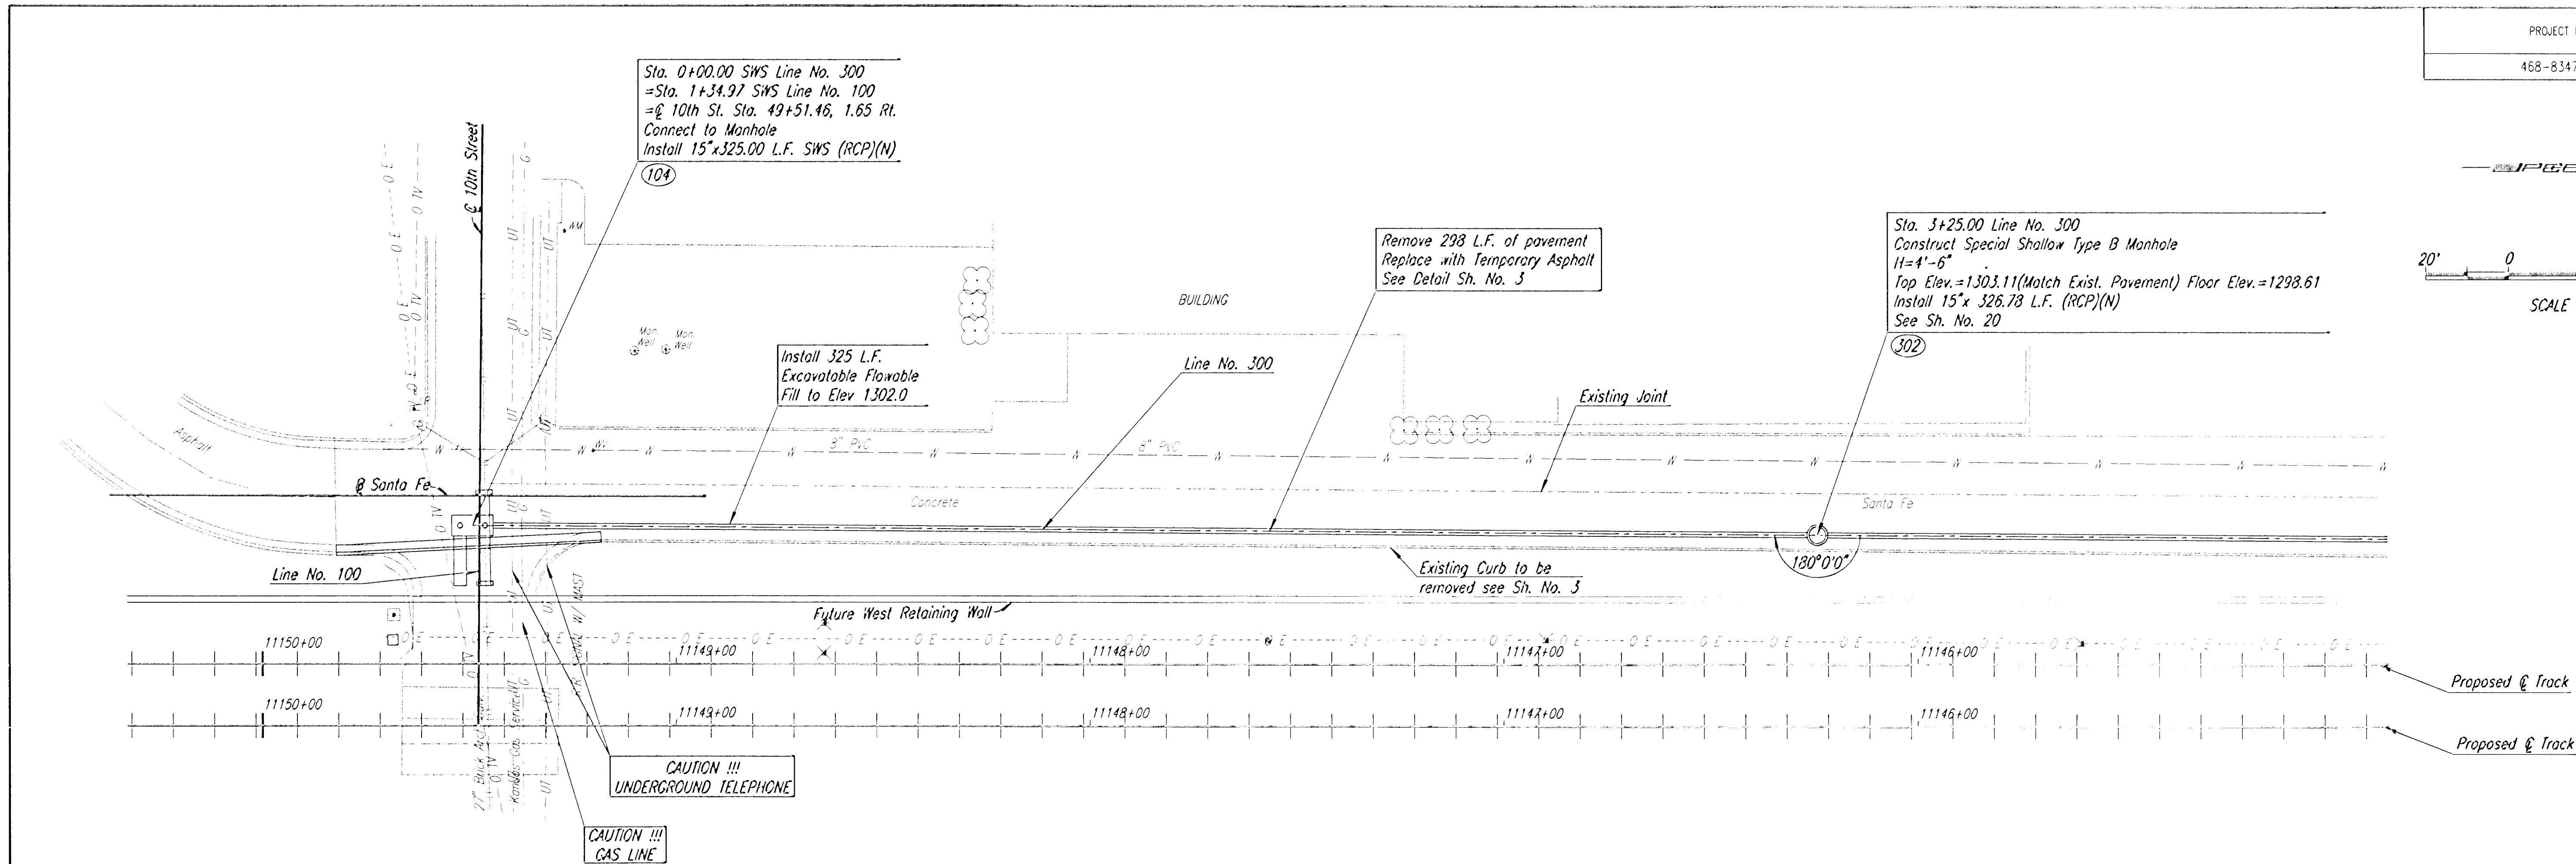

CENTRAL RAIL CORRIDOR
STORM SEWER PLAN
LINE NO. 300

Professional Engineering Consultants, P.A.
303 S. TOPEKA AVE., CHICAGO, ILL. 60606
312.262.2601 • FAX 312.262.3003

Designed by: RWM
Drawn by: DRP

Job No. 99189
Date: October, 2002

C.O.W. PROJ. NO. 468-8473

SHEET NO. 15
TOTAL SHEETS 60