
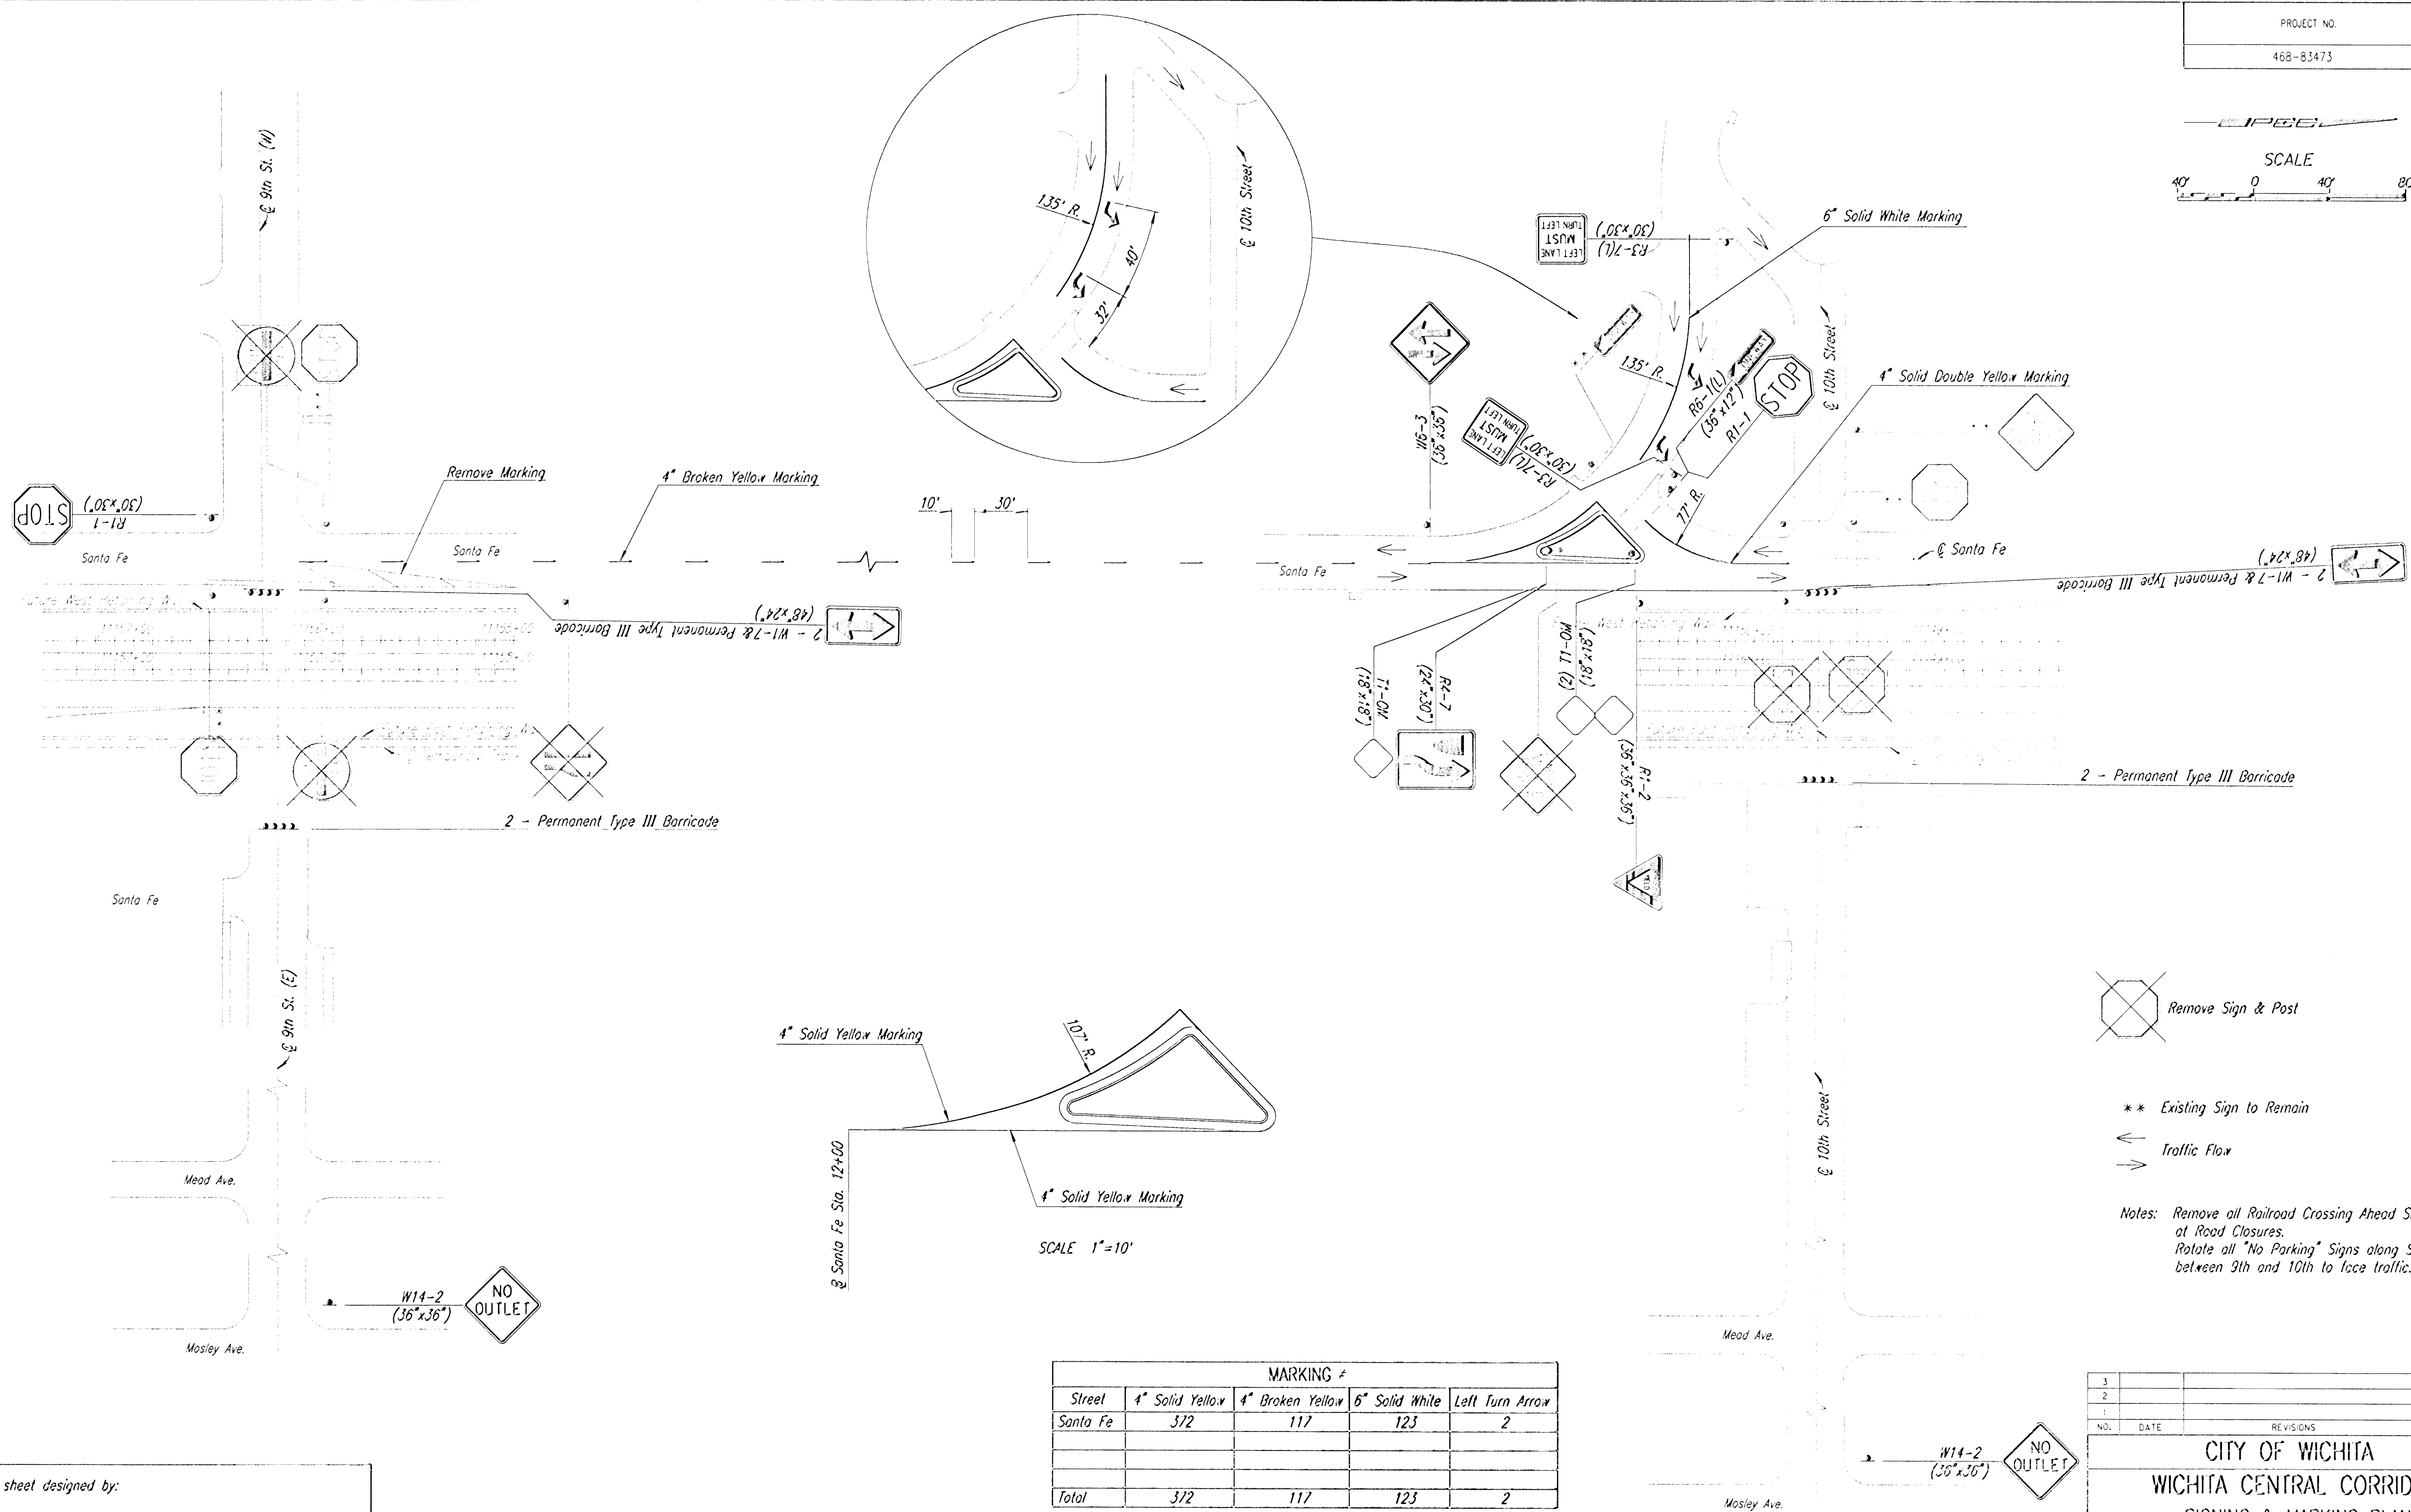


|      |  |
|------|--|
| DATE |  |
| BY   |  |
|      |  |

DSNR: RWM OPER: DRP SCALE: 1"=40' 1/1999/99189/BID SET 2/SIGNING PLAN/SGNMRK.DGN 8-05-2002 13:51:54 LAST REV: 9-27-02 BY: drp

|             |           |              |
|-------------|-----------|--------------|
| PROJECT NO. | SHEET NO. | TOTAL SHEETS |
| 468-83473   | 23        | 60           |

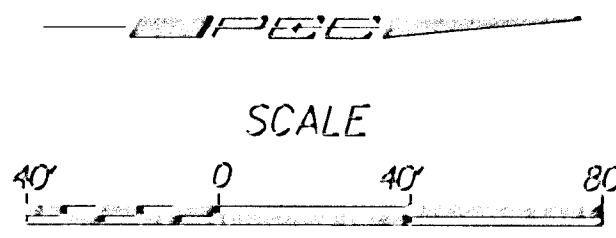

Remove Sign & Post

\*\* Existing Sign to Remain

Traffic Flow

Notes: Remove all Railroad Crossing Ahead Signs at Road Closures.  
Rotate all "No Parking" Signs along Santa Fe between 9th and 10th to face traffic.

|          | MARKING #       |                  |                |                 |
|----------|-----------------|------------------|----------------|-----------------|
| Street   | 4" Solid Yellow | 4" Broken Yellow | 6" Solid White | Left Turn Arrow |
| Santa Fe | 372             | 117              | 123            | 2               |
|          |                 |                  |                |                 |
|          |                 |                  |                |                 |
| Total    | 372             | 117              | 123            | 2               |

# For Information Only

This sheet designed by:

**Professional Engineering Consultants, P.A.**  
303 S. TOPEKA - WICHITA, KANSAS 67202  
316-282-2891 • FAX 316-282-3003

|                              |      |            |          |            |           |
|------------------------------|------|------------|----------|------------|-----------|
| 3                            |      |            |          |            |           |
| 2                            |      |            |          |            |           |
| 1                            |      |            |          |            |           |
| NO.                          | DATE | REVISIONS  |          |            |           |
|                              |      |            |          |            |           |
| CITY OF WICHITA              |      |            |          |            |           |
| WICHITA CENTRAL CORRIDOR     |      |            |          |            |           |
| SIGNING & MARKING PLAN       |      |            |          |            |           |
| 9th St., 10th St. & Santa Fe |      |            |          |            |           |
| SHEET NO.                    | OF   | SCALE      | 1" = 40' | APP'D      |           |
| DESIGNED                     | RWM  | DETAILED   | DRP      | QUANTITIES | TRACED    |
| DESIGN CK.                   | GDS  | DETAIL CK. |          | QUAN. CK.  | TRACE CK. |