





DATE	
BY	

DSNR: RWM OPER: DRP SCALE: 1"=40' 1/1999/99189/BID SET 2/SIGNING PLAN/SGNMRK1.DGN 8-05-2002 13:51:54 LAST REV: 9-18-02 BY: drp

This sheet designed by:



Professional Engineering Consultants, P.A.
303 S. TOPEKA • WICHITA, KANSAS 67202
316-262-2691 • FAX 316-262-3003

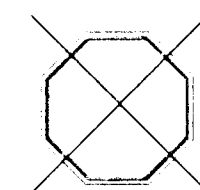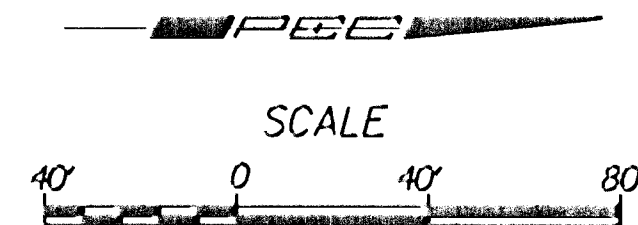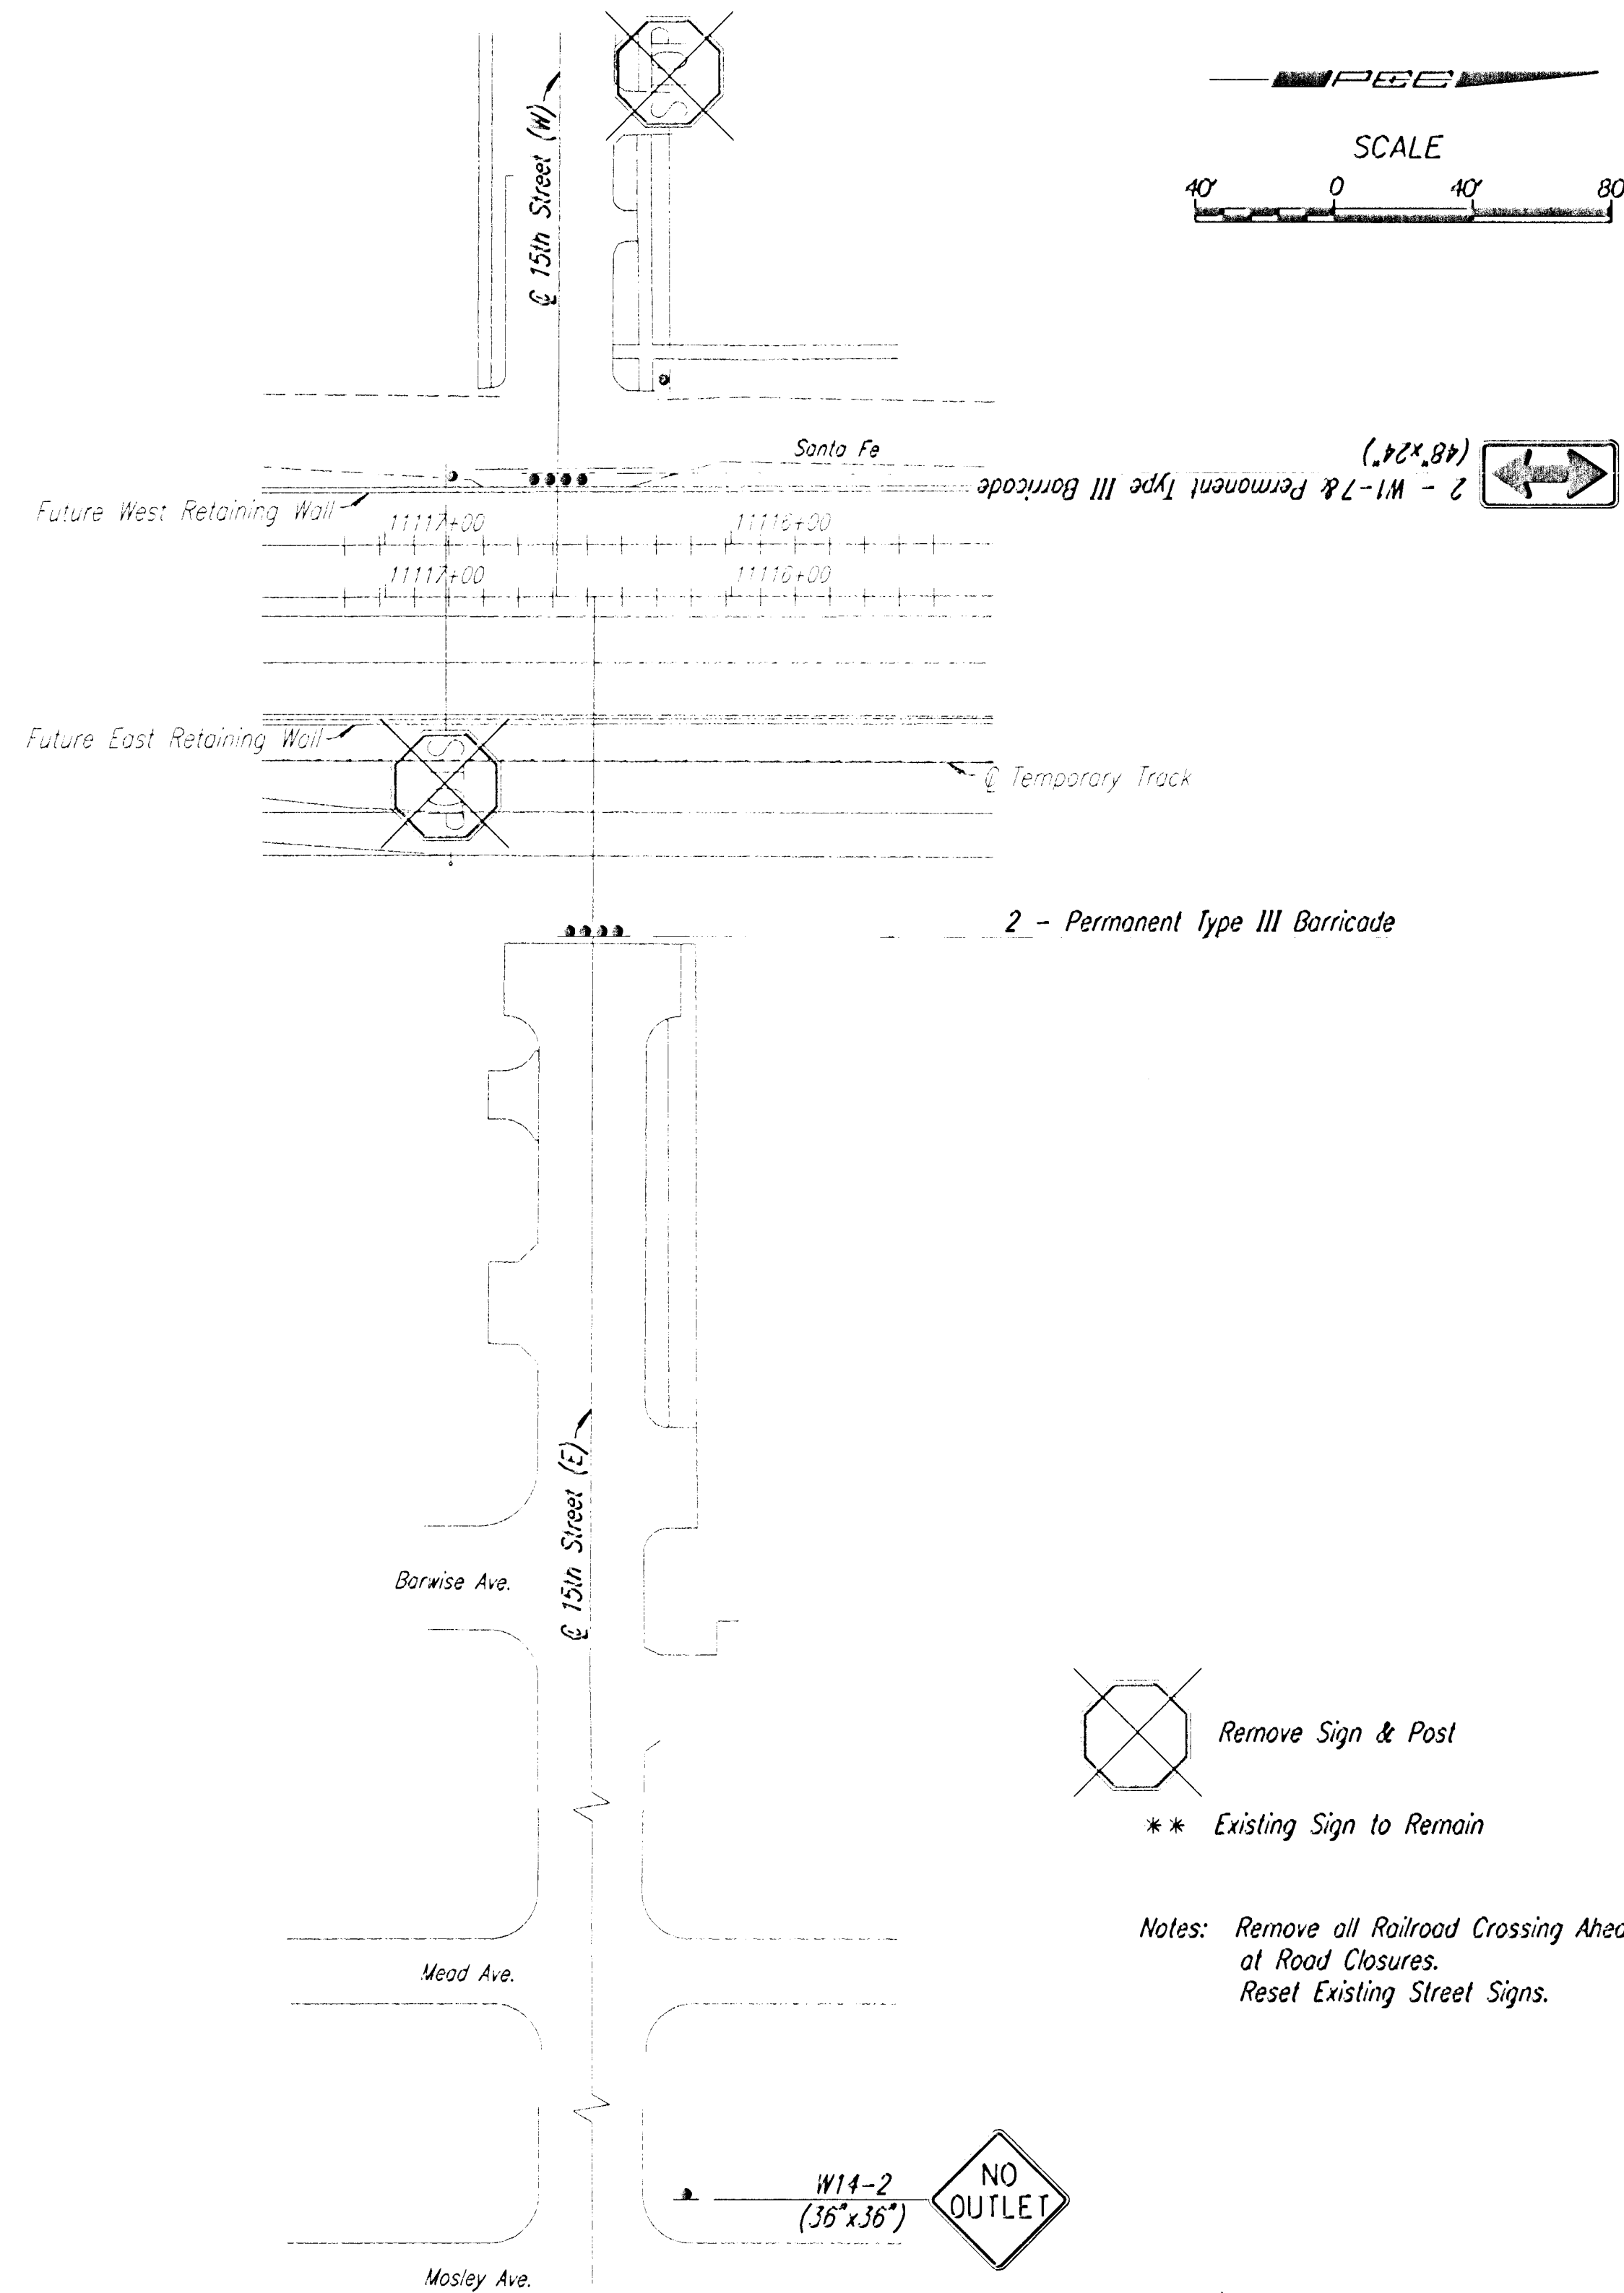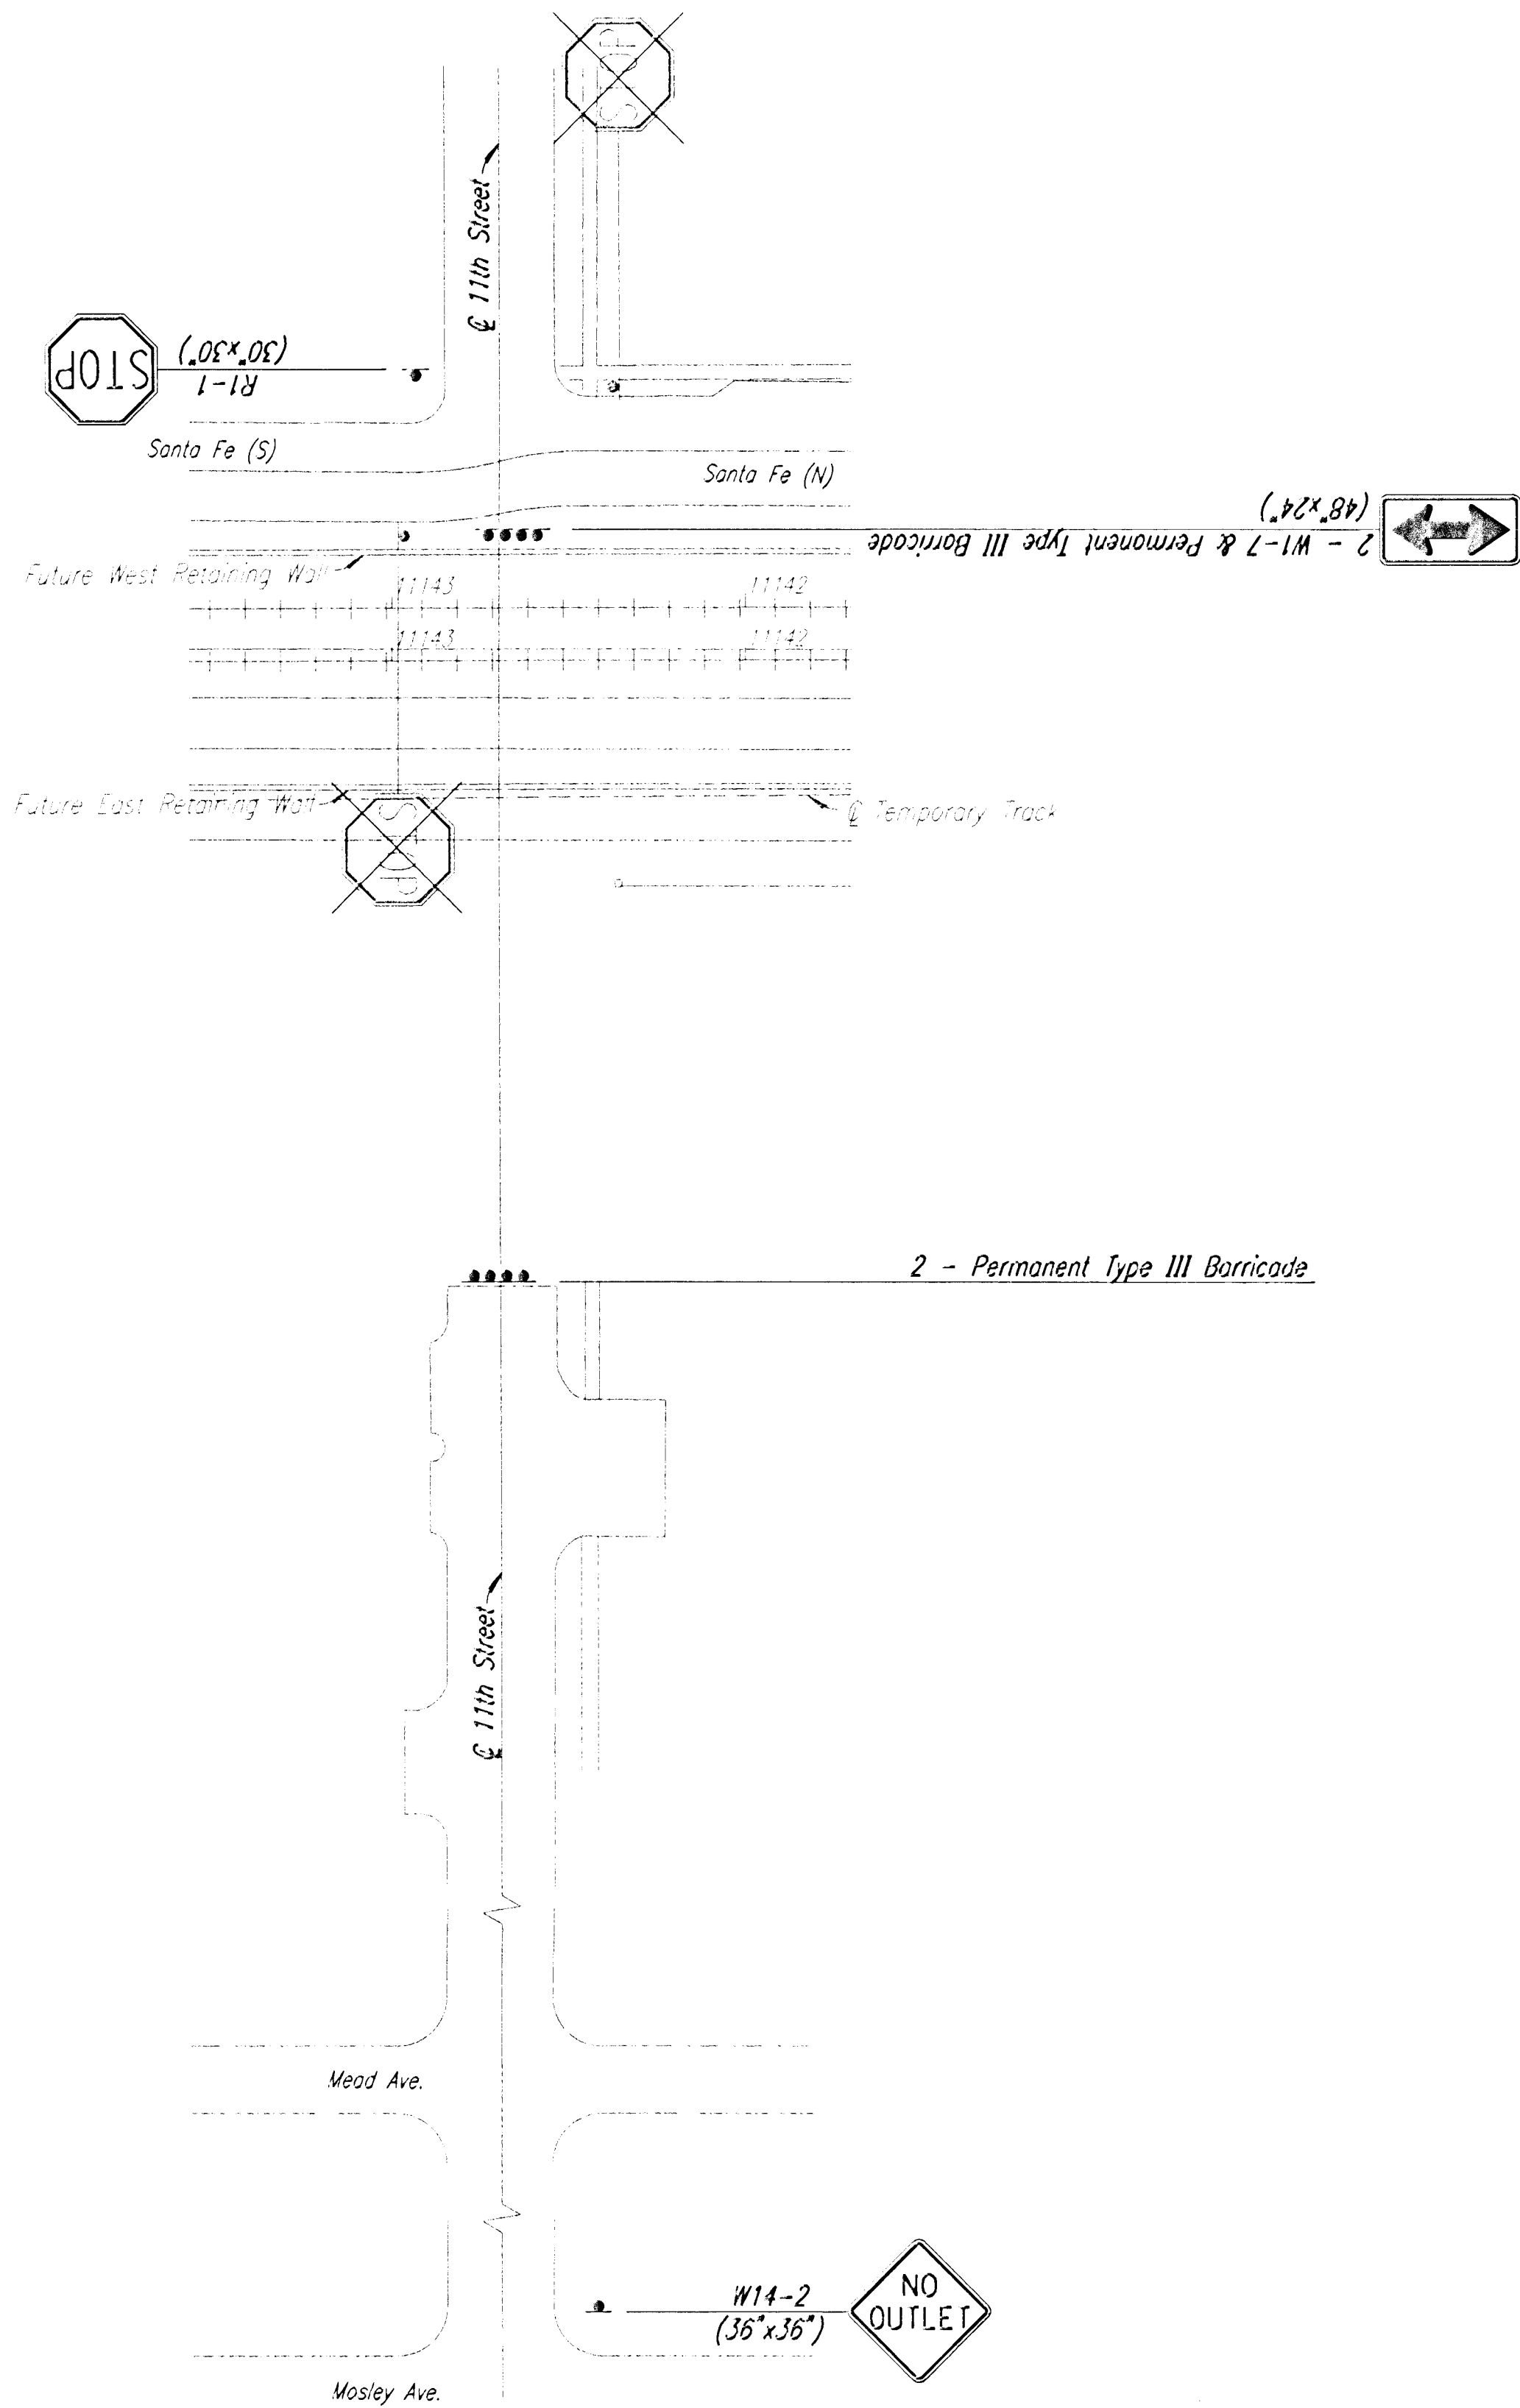

Remove Sign & Post

** Existing Sign to Remain

Notes: Remove all Railroad Crossing Ahead Signs at Road Closures.
Reset Existing Street Signs.

3					
2					
1					
NO.	DATE	REVISIONS			
CITY OF WICHITA					
WICHITA CENTRAL CORRIDOR					
SIGNING & MARKING PLAN					
11th St. & 15th St.					
SHEET NO.	OF	SCALE	1" = 40'	APP'D	
DESIGNED	RWM	DETAILED	DRP	QUANTITIES	TRACED
DESIGN CK.	GDS	DETAIL CK.		QUAN. CK.	TRACE CK.