


PROJECT NO.	SHEET NO.	TOTAL SHEETS
468-83473	60	60

REFERENCES NOTED	BY	DATE
REFERENCES CHECKED		

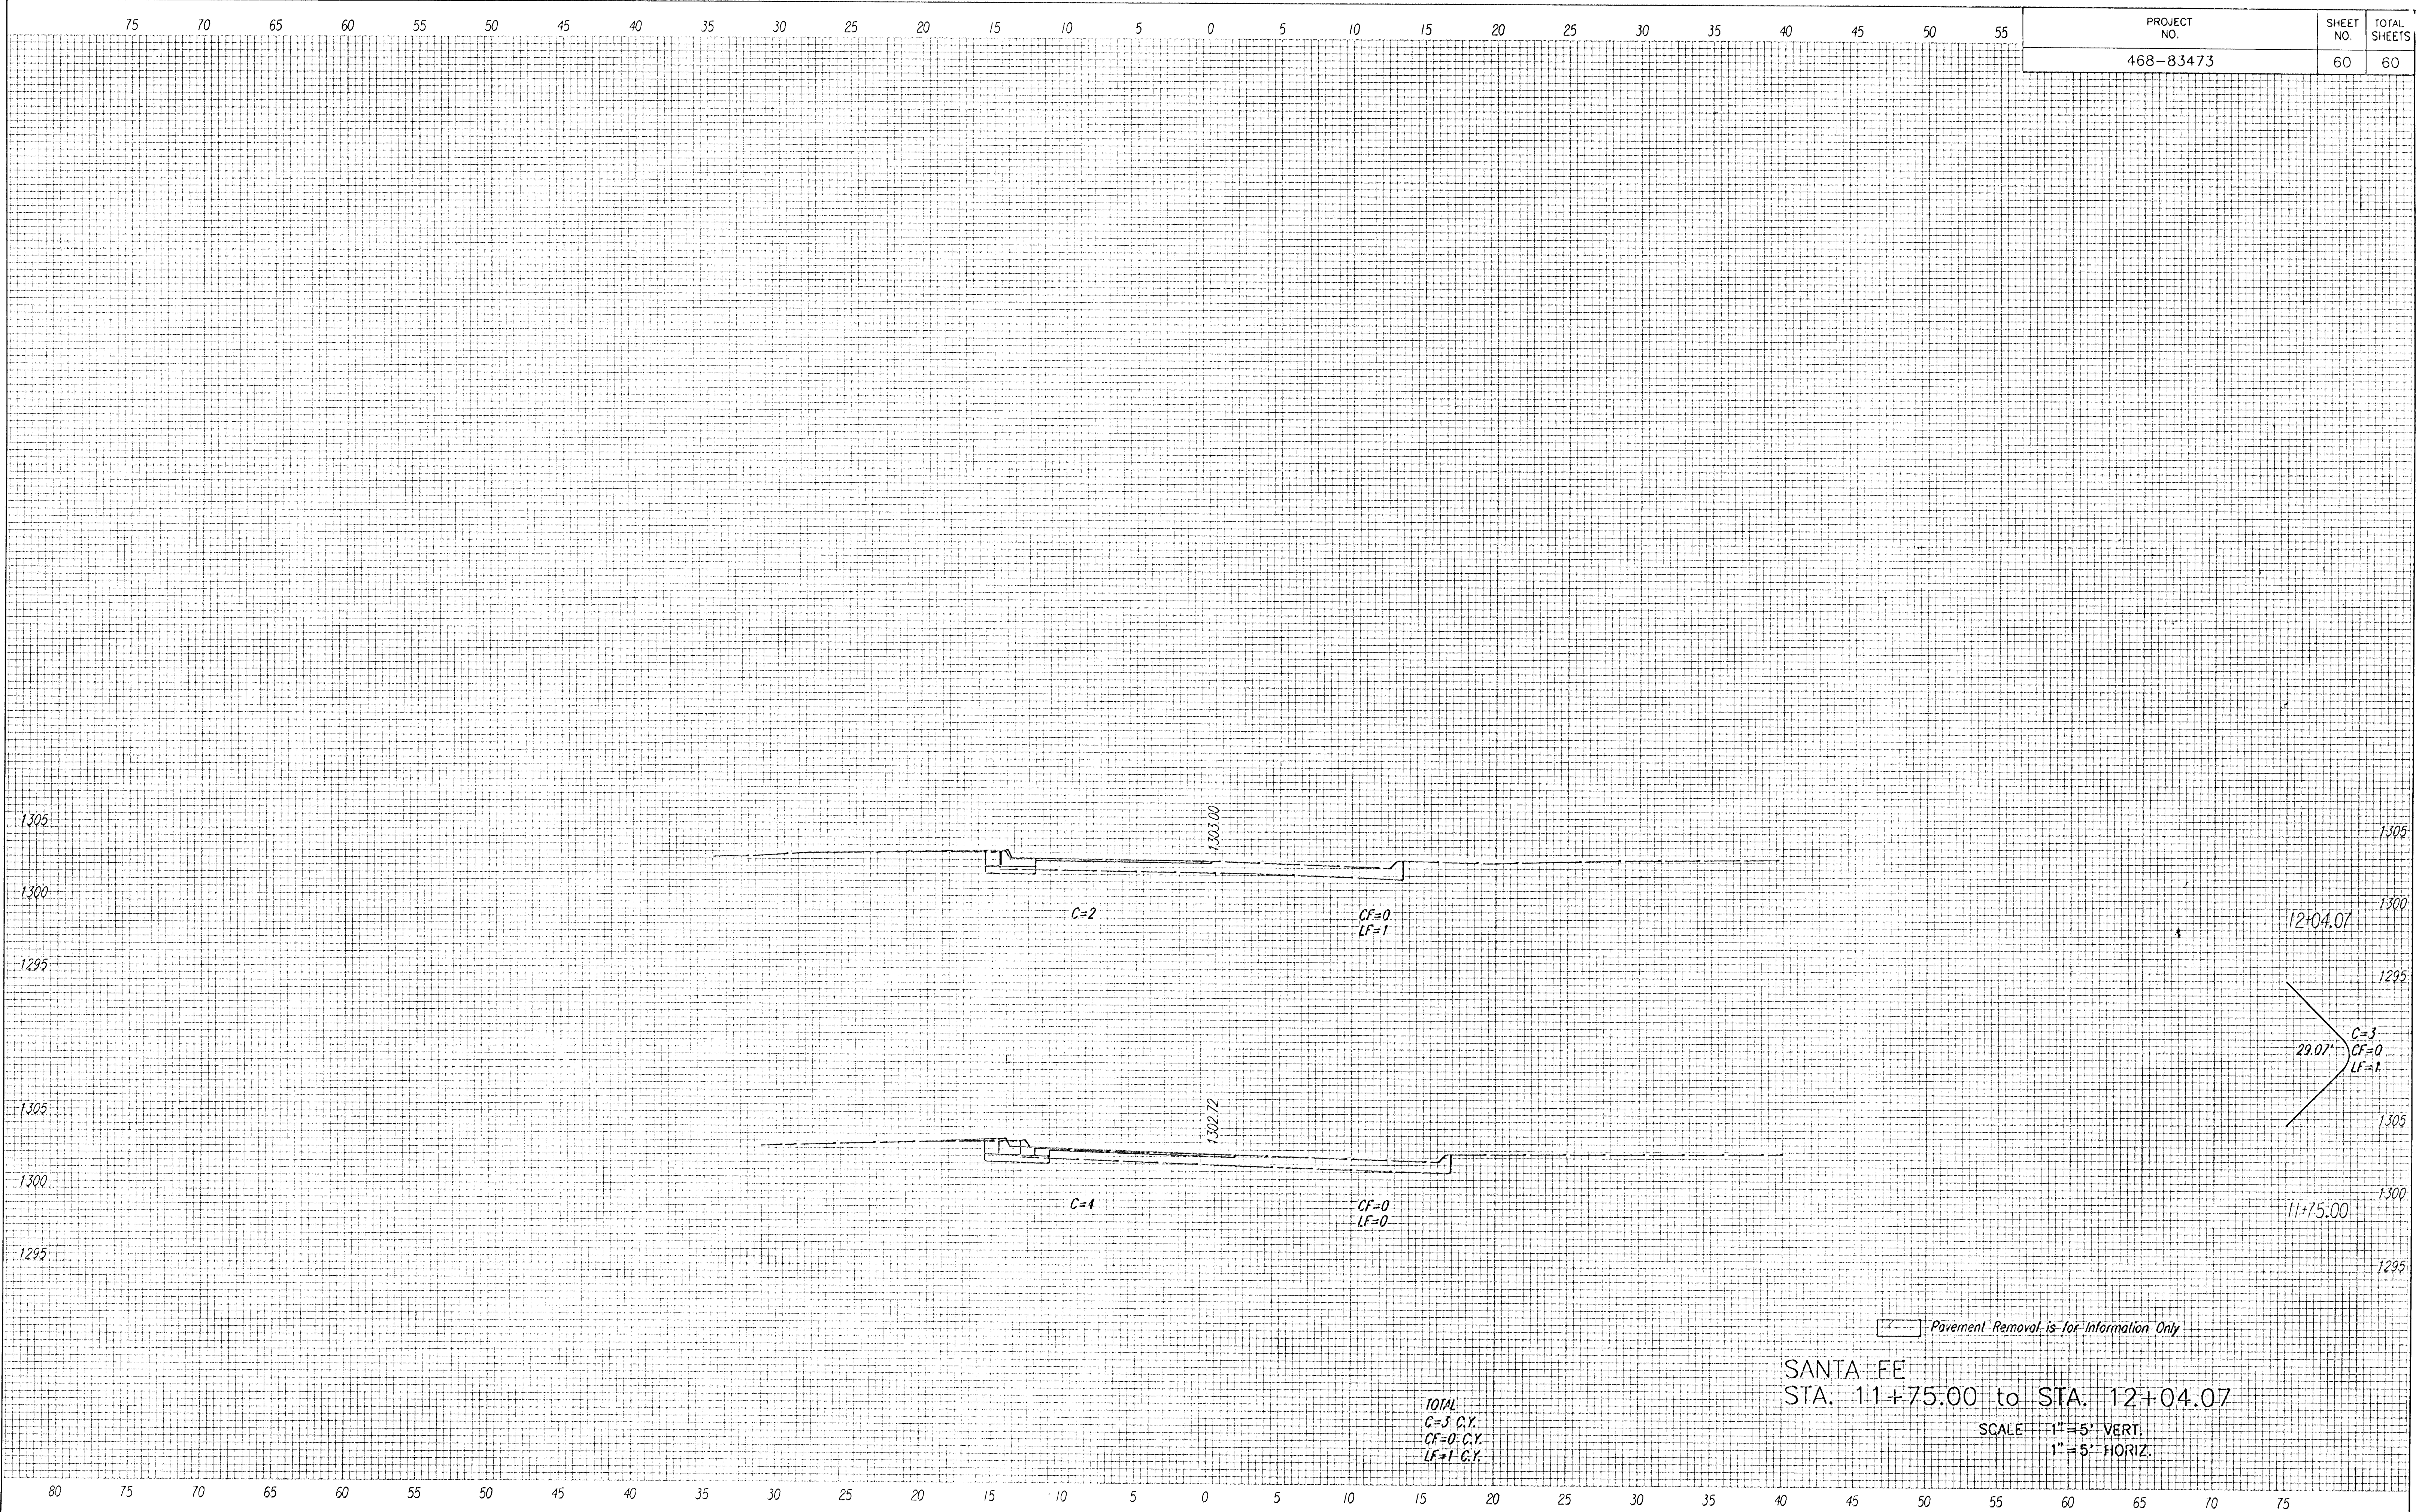

TOTAL
 C=5 C.Y.
 CF=0 C.Y.
 LF=1 C.Y.

SANTA FE
 STA. 11+75.00 to STA. 12+04.07

SCALE 1" = 5' VERT.
 1" = 5' HORIZ.

i:\1999\99189\Bid set 2\sect\santafe_xs.dgn
 Date Plotted: 8-21-02 Plotted by: arp