
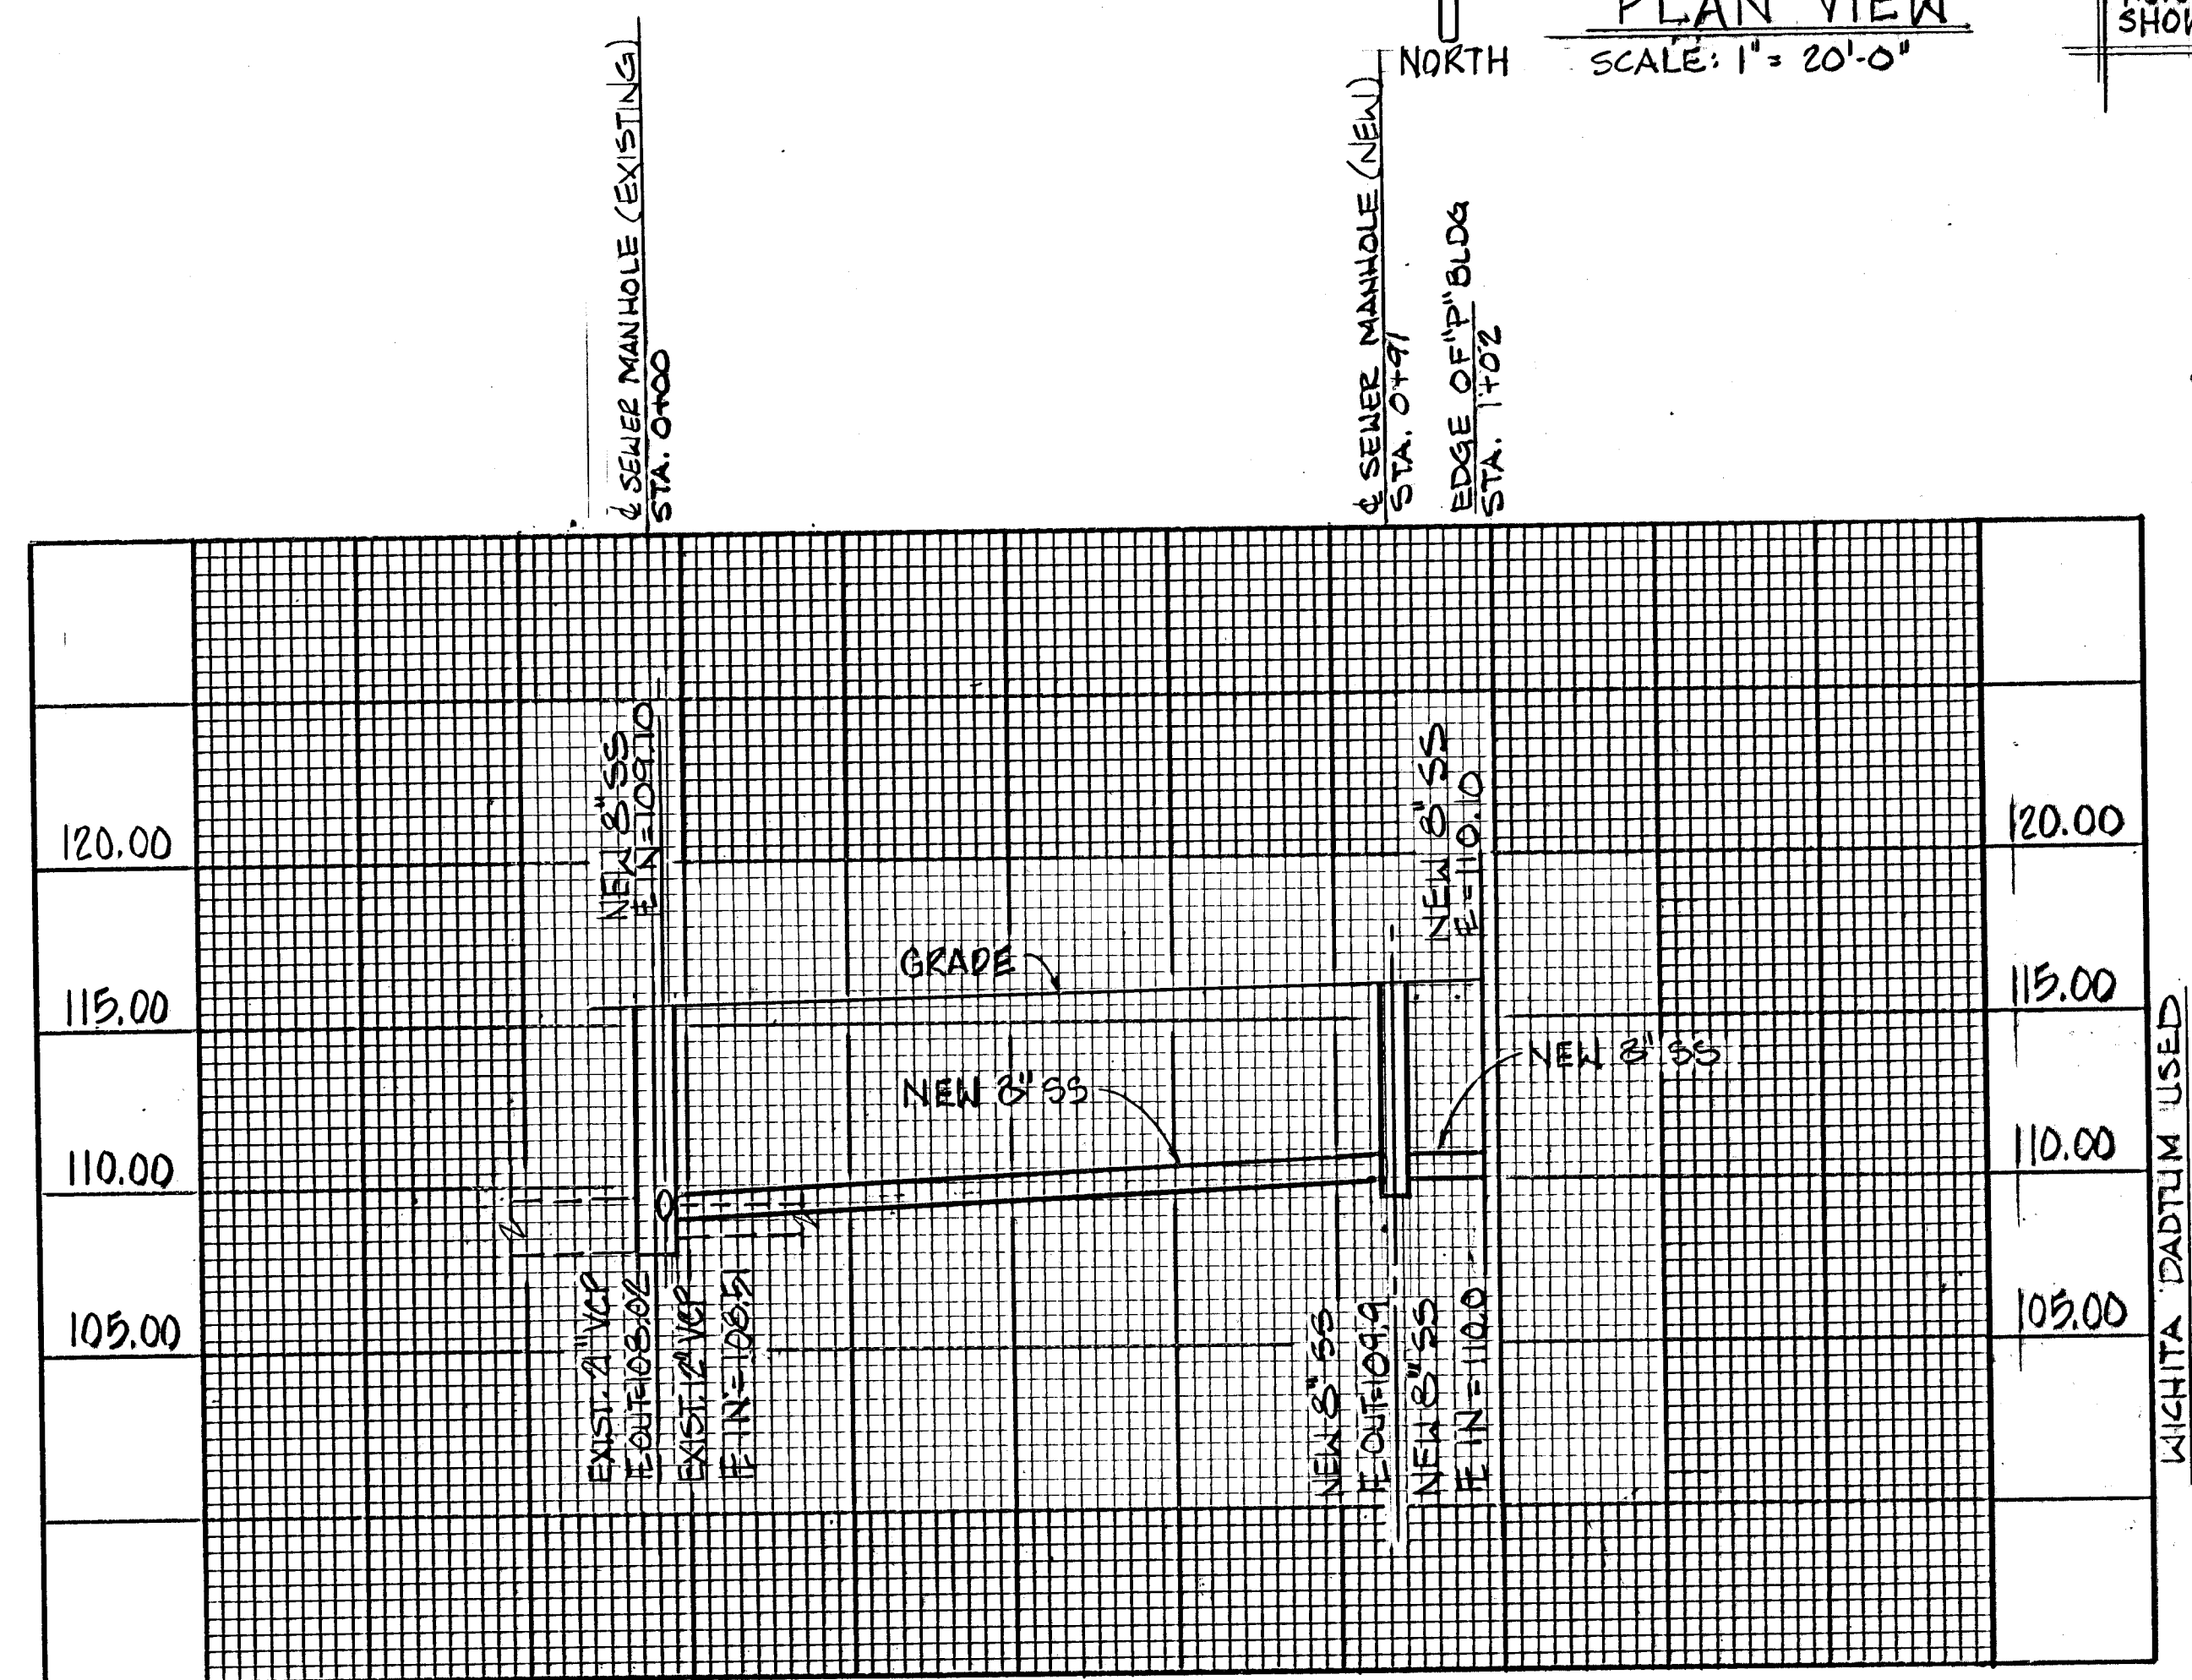


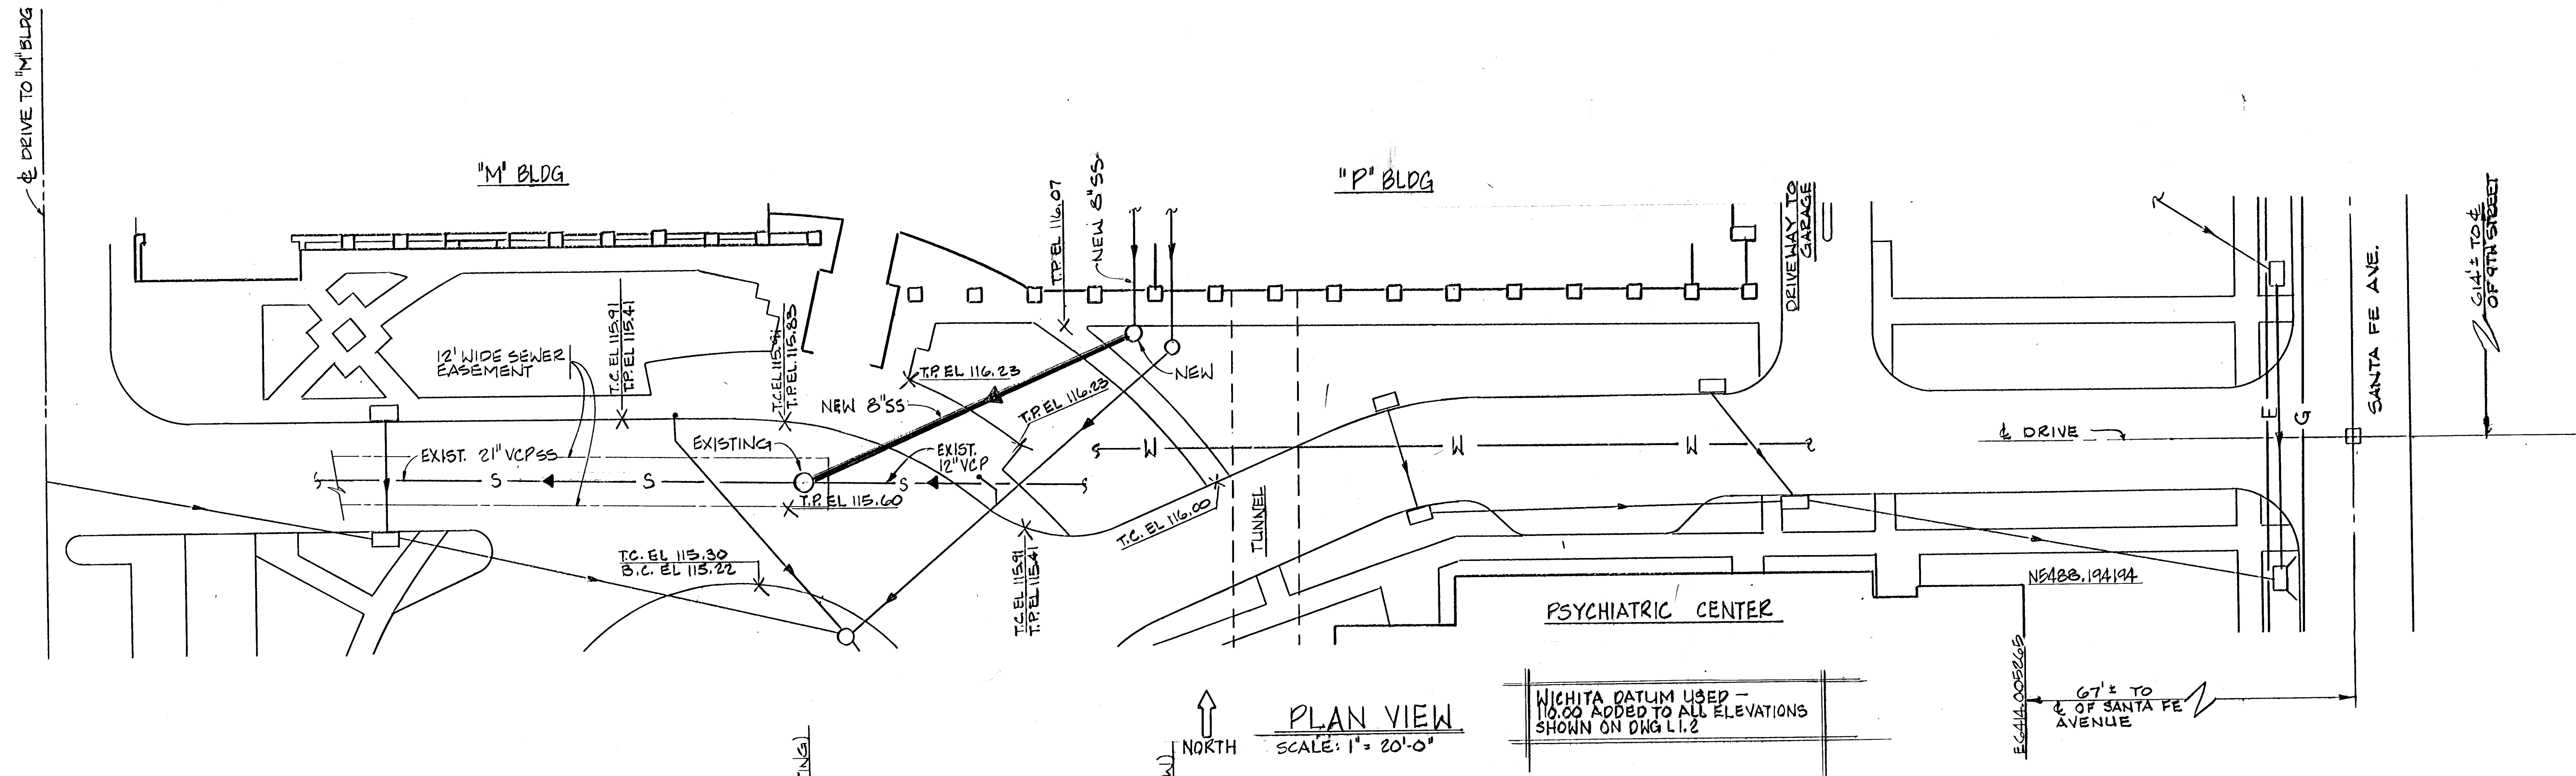

- LEGEND**
- T.C. - TOP OF CURB
 - B.C. - BOTTOM OF CURB
 - T.P. - TOP OF PAVEMENT
 - CL - CENTER LINE
 - - CULVERT (DRAINAGE)
 - - FLOW DIRECTION
 - S— - SEWER LINE
 - W— - WATER LINE
 - STA. - STATION NUMBER
 - EL. - ELEVATION (CITY DATUM)
 - - MANHOLE (DRAINAGE)
 - - DRAIN
 - CL - FLOW LINE
 - SS - SANITARY SEWER

APPROVED AS NOTED
 By CITY ENGINEER OF WICHITA
 Sanitary Sewers KRH 2/4/92
 Storm Sewers _____
 Driveway Approaches _____
 Water Mains _____
 Other _____

NOTE TO CONTRACTOR
 INSPECTION AND TESTING FOR THIS PROJECT IS TO BE PERFORMED BY A LICENSED CONSULTING ENGINEERING FIRM IN ACCORDANCE WITH THE CITY OF WICHITA STANDARDS AND SPECIFICATIONS FOR CONSTRUCTION ENGINEERING PRACTICES AND CERTIFIED BY A LICENSED PROFESSIONAL ENGINEER. NO WORK SHALL BE PERFORMED IN DEDICATED EASEMENTS OR THE PUBLIC RIGHT-OF-WAY BY THE CONTRACTOR WITHOUT SUCH INSPECTION AND TESTING. ALL ANY WORK BE COMMENCED IN DEDICATED EASEMENTS OR PUBLIC RIGHT-OF-WAY WITHOUT WRITTEN AUTHORIZATION BY THE CITY ENGINEER.

PROJECT NO. 327PPS (607861)

NO.	DATE	REVISIONS	BY	APP'D.
1				
2				
3				

CITY OF WICHITA

**SAINT FRANCIS HOSPITAL
 "P" BUILDING SANITARY
 SEWER PLAN & PROFILE**

SHEET NO. 1 of 1	SCALE 1"=20'-0"	APP'D.
DESIGNED WAB	DETAILED BKT	QUANTITIES
DESIGN CK. RWD	DETAL. CK. RWD	QUAN. CK.
		TRACE CK.
		JAN. 24, 1992