


BY	DATE


CNTB
 ARCHITECTS ENGINEERS PLANNERS

This sheet designed by:

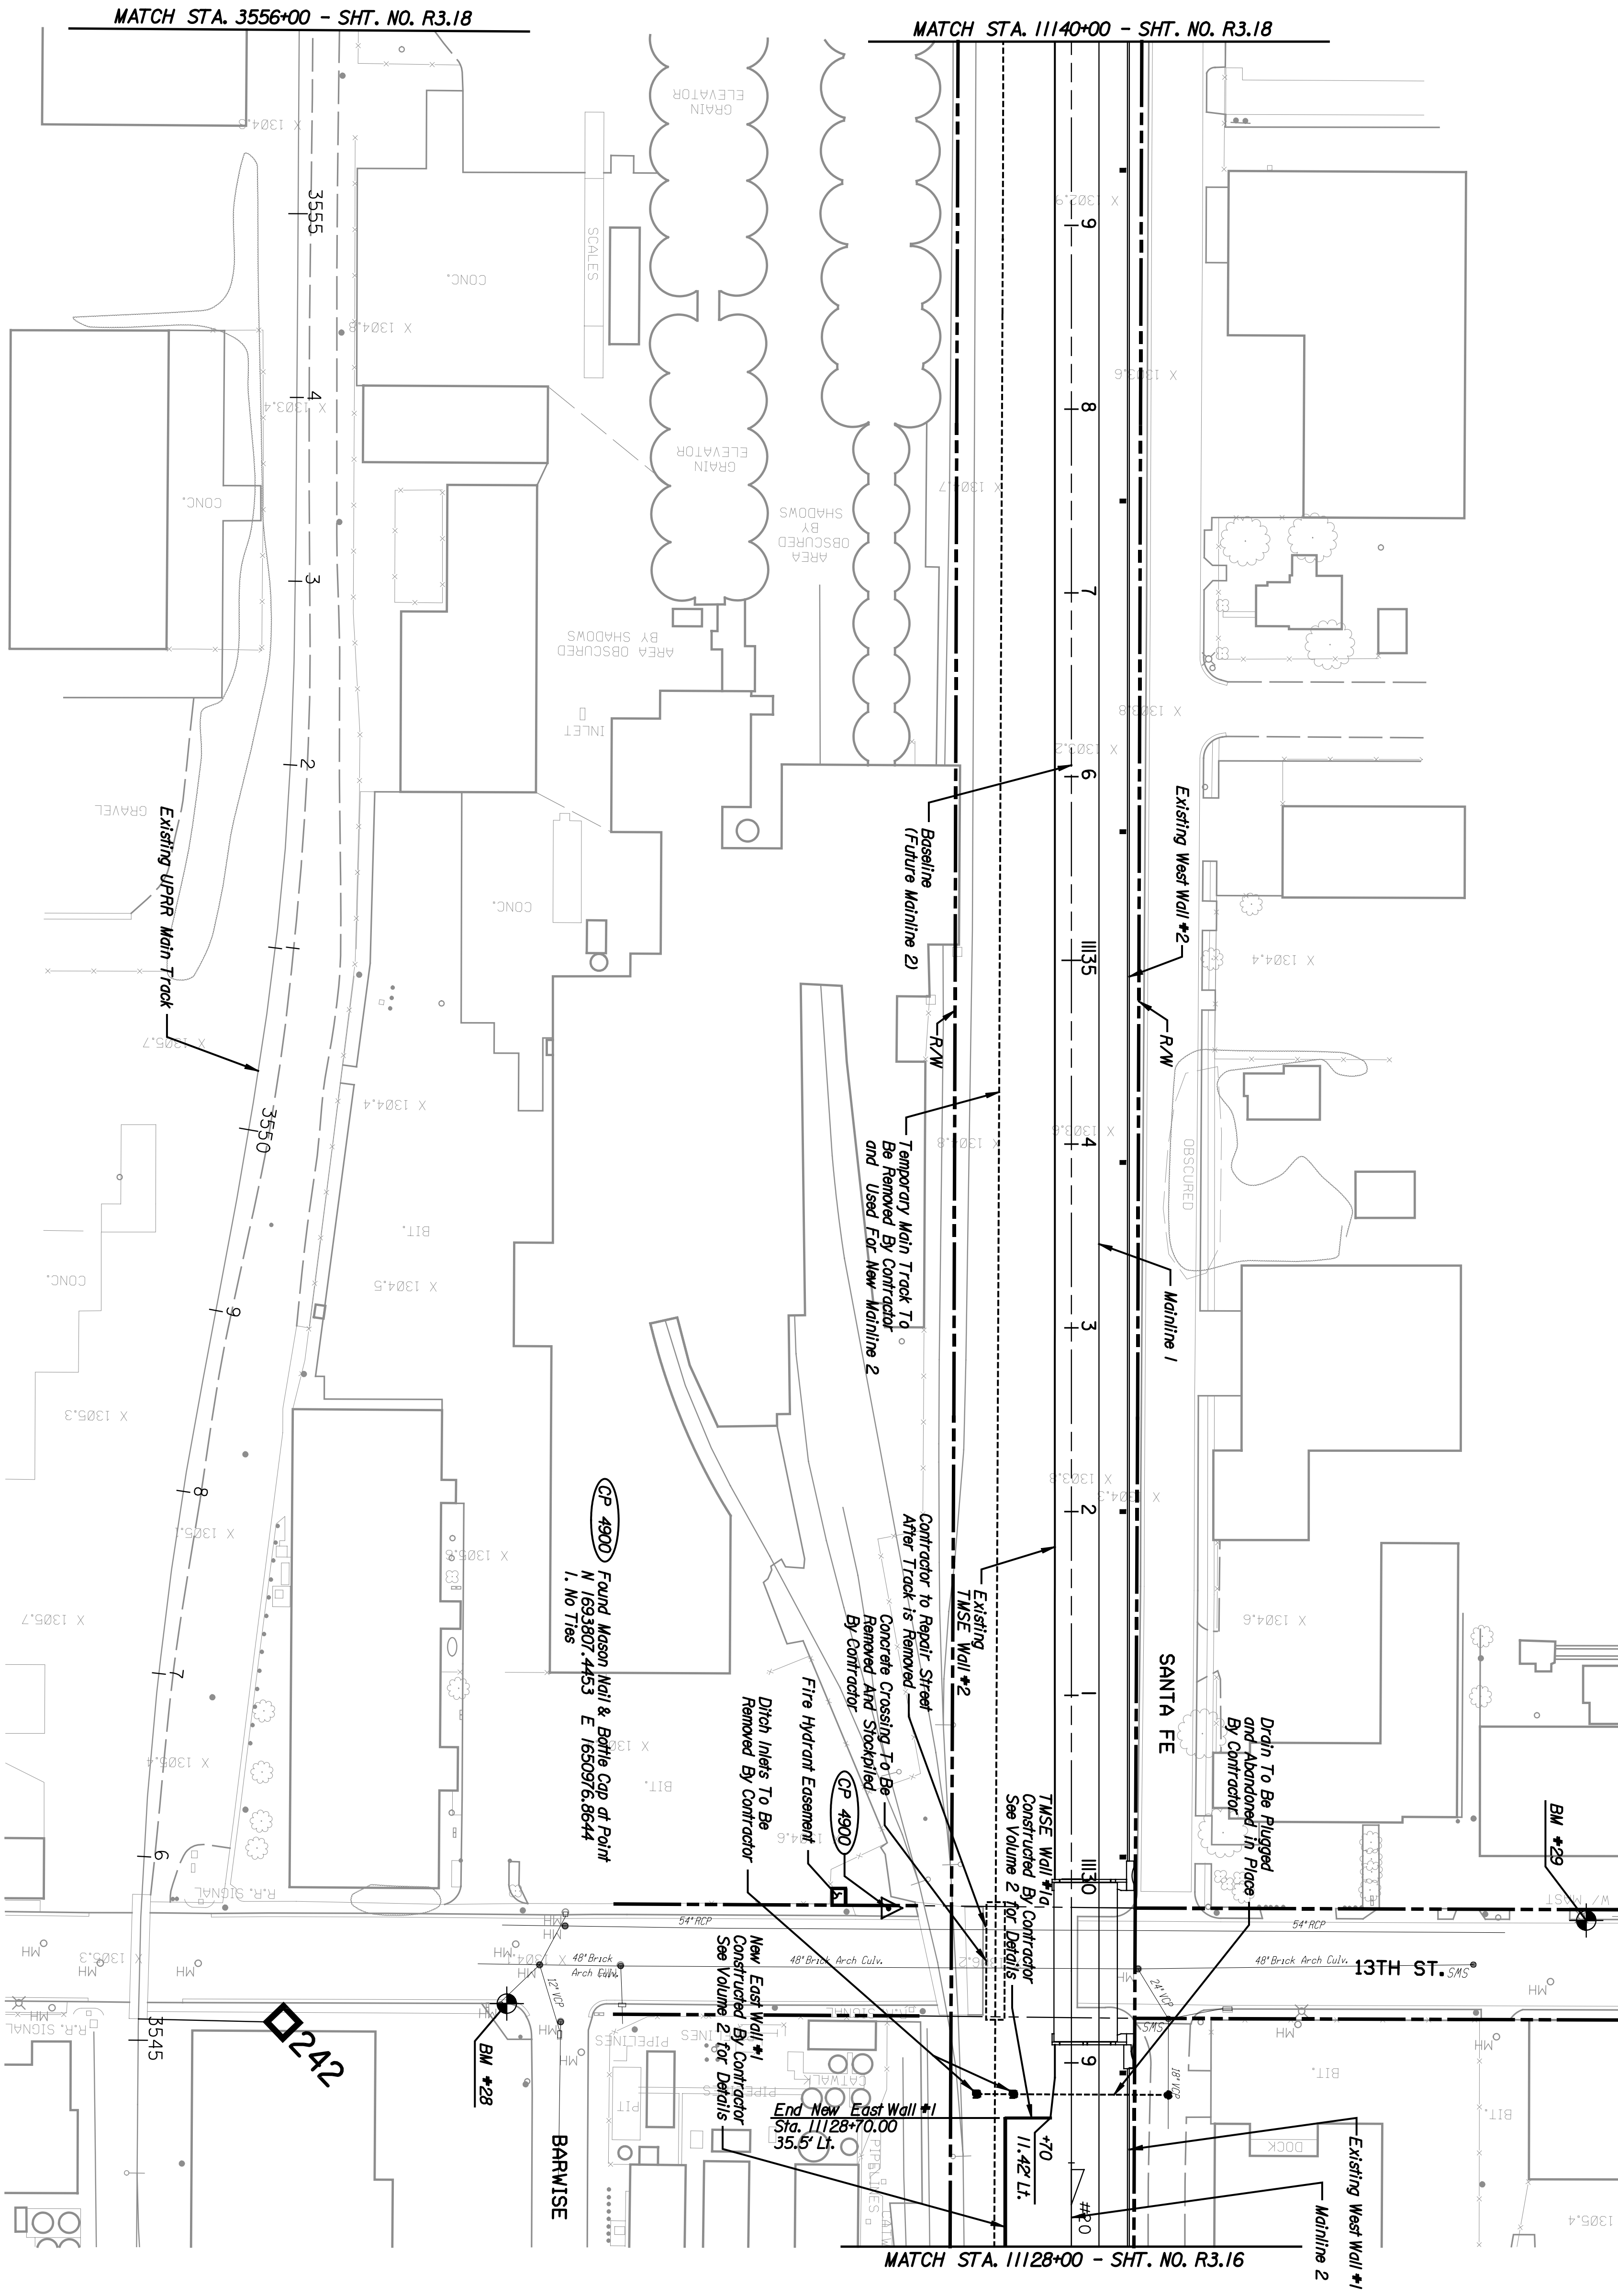

BM #29 - Chiselled \square on Top of South Curb of 13th Street, 120' East of Cornerline of St. Francis St., 295.41' Ht., Sta. 11129+8.90+, EL. 1304.17
 * Existing Mainline Stationing

BM #28 - Chiselled \square on East End of Curb Return, Northeast Corner of 13th Street & Barrise St., 291.80' Lt., Sta. 1112930.87', EL. 1303.96
 * Existing Mainline Stationing

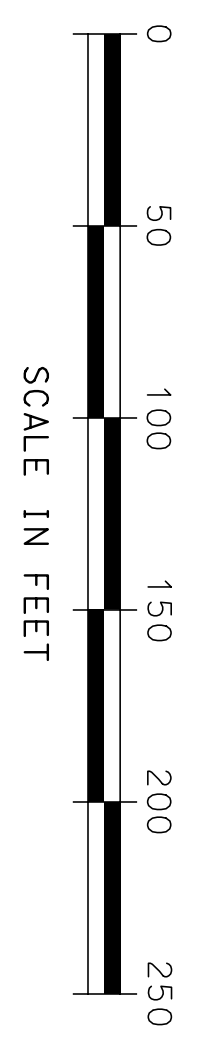

STATE	PROJECT NO.	YEAR	SHEET NO.	TOTAL SHEETS
KANSAS	472-84071	2005	R317	

- NOTES:**
1. Removal of Temporary Main Track to be done by the contractor after operations have switched to New Mainline 1.
 2. Removal of Existing UPRR Main Track to be done by the contractor after operations have switched to New Main Track.

CITY OF WICHITA			
WICHITA CENTRAL CORRIDOR			
PHASE 3 - TRACK WORK			
PLAN			
STA. 11128+00 TO STA. 11140+00			
SHEET NO.	DATE	SCALE	APPROVED
1			
2			
3			