


DATE	BY

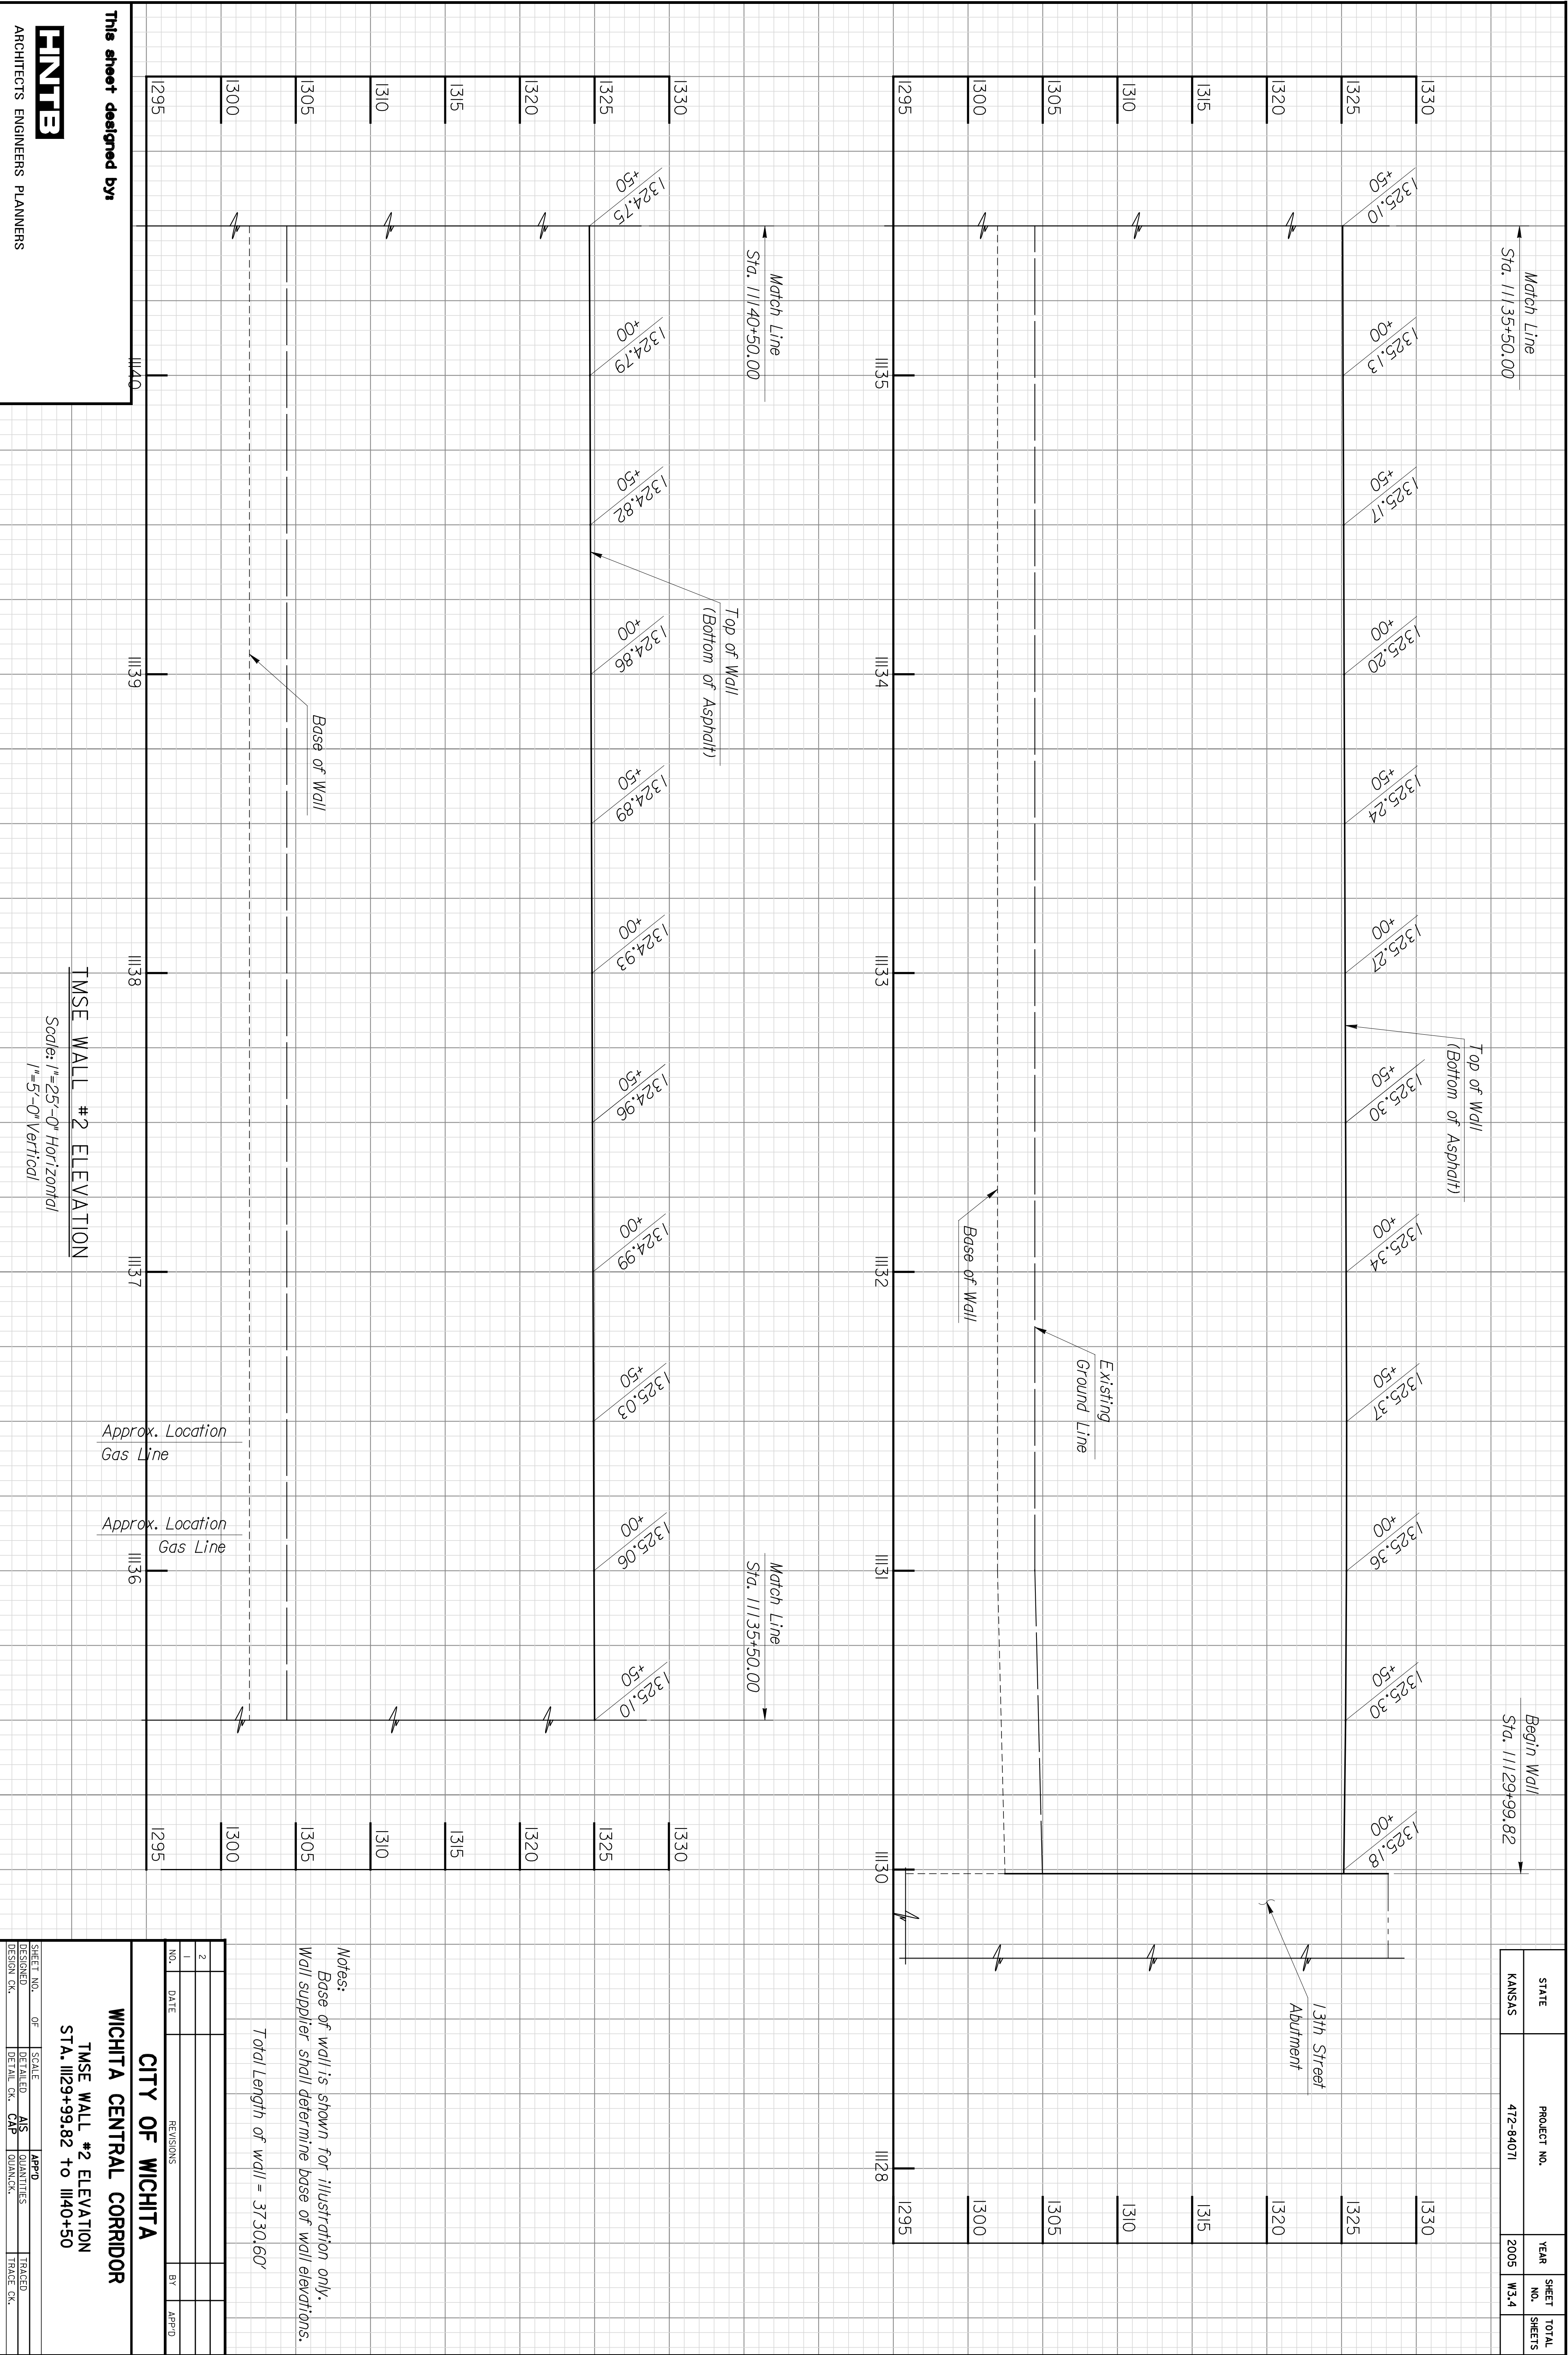

STATE	PROJECT NO.	YEAR	SHEET NO.	TOTAL SHEETS
KANSAS	472-94071	2005	W3.4	

Notes:  
 Base of wall is shown for illustration only.  
 Wall supplier shall determine base of wall elevations.  
 Total Length of wall = 3730.60'

NO.	DATE	REVISIONS	BY	APP'D.
1				
2				

CITY OF WICHITA  
 WICHITA CENTRAL CORRIDOR  
 TMSE WALL #2 ELEVATION  
 STA. 11129+99.82 to 11140+50

SHEET NO.	OF	SCALE	APP'D.	TRACED
DESIGNED BY				
DESIGN CK.				

This sheet designed by:  
**ENTEB**  
 ARCHITECTS ENGINEERS PLANNERS

TMSE WALL #2 ELEVATION  
 Scale: 1"=25'-0" Horizontal/  
 1"=5'-0" Vertical