


FHWA REGION NO.	STATE	PROJECT NO.	YEAR	SHEET NO.	TOTAL SHEETS
7	KANSAS	472-84071	2005	S13.4	

****For Information Only - Bid Item "Pavement Marking" is Paid as Lump Sum.****

Summary of Pavement Marking Quantities for Central		
Items	Total	Units
Pavement Marking (Thermoplastic) (White) (6")	200	L.F.
Pavement Marking (Thermoplastic) (Yellow) (4")	997	L.F.


Note: All existing markings which conflict with the proposed plan shall be removed by grinding or other mechanical means (painting over existing marking will not be allowed.) This work shall be considered Subsidiary to the Bid Item "Street Signage & Marking".

Unless otherwise noted dimensions are from \odot Stripe to \odot Stripe.

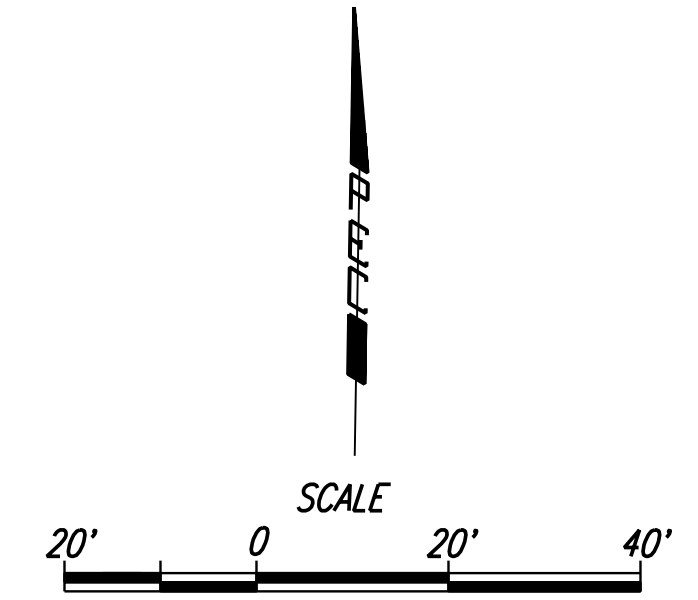

DATE	
BY	

DSNR: RWM OPER: SCALE: 1"=20' 1/1999/99189/BID SET 3/SHEETS/S13.4 SIGNING_CENTRAL.DGN 7-24-2003 11:29:59 LAST REV: 4-22-2004 BY: drp

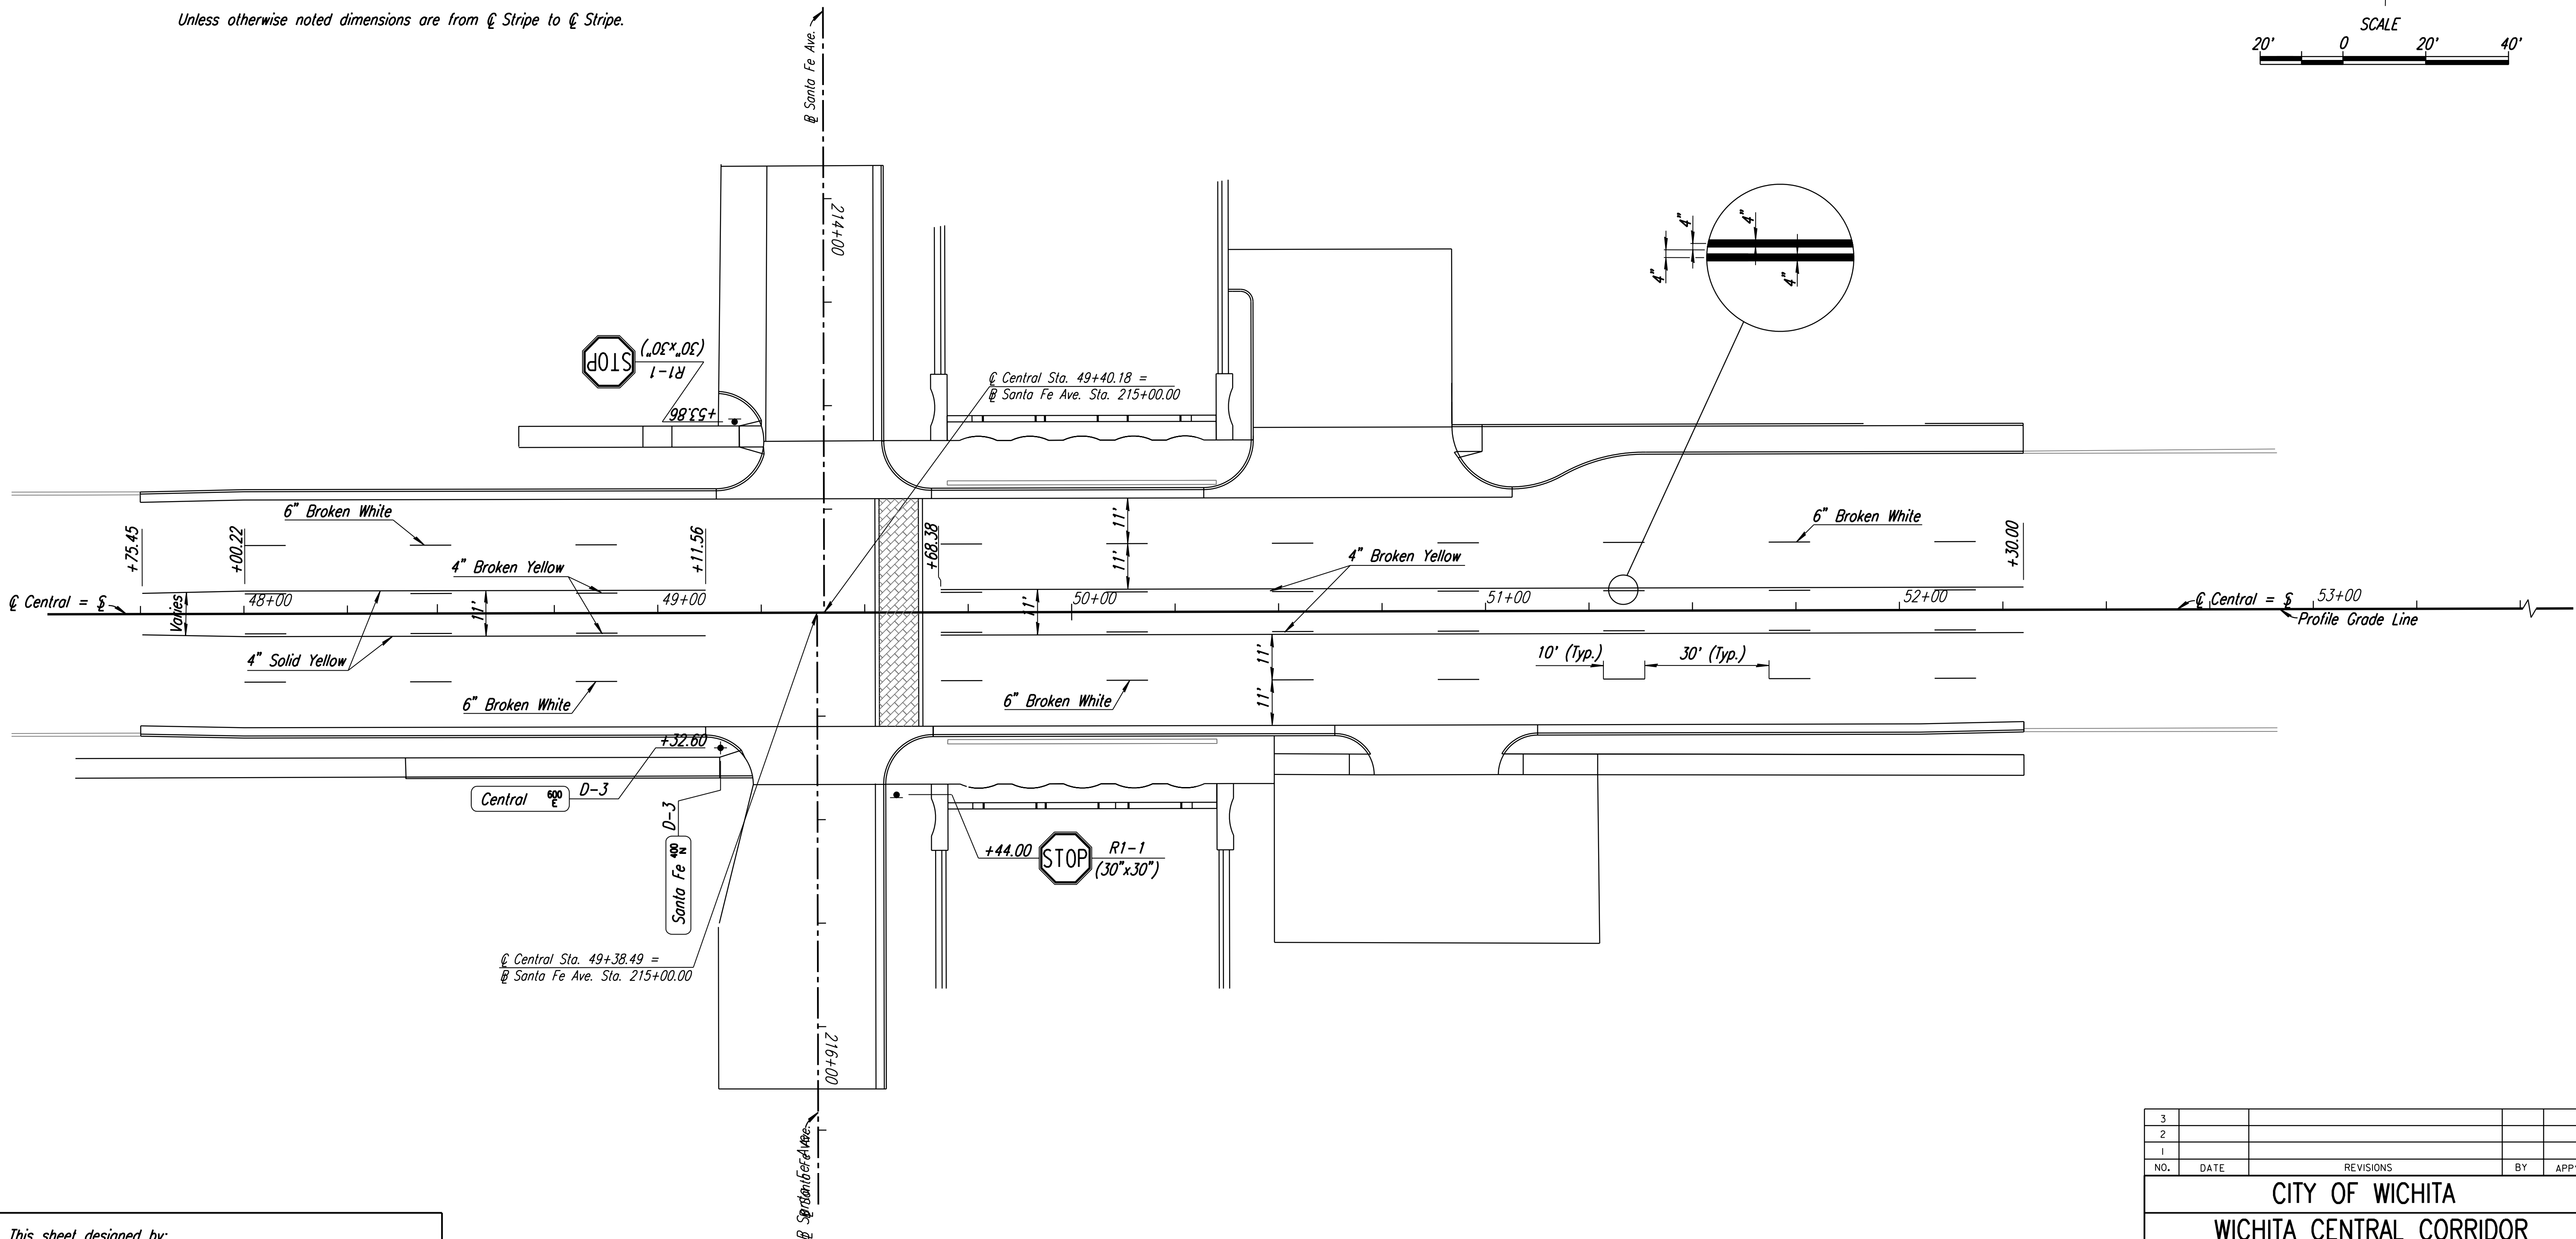

This sheet designed by:

Professional Engineering Consultants, P.A.
 303 S. TOPEKA • WICHITA, KANSAS 67202
 316-262-2691 • FAX 316-262-3003

3				
2				
1				
NO.	DATE	REVISIONS	BY	APP'D
CITY OF WICHITA				
WICHITA CENTRAL CORRIDOR				
SIGNING & MARKING PLAN				
CENTRAL				
DESIGNED	RWM	SCALE	1"=20'	APP'D
DESIGN CK.		DETAILED	SDM	QUANTITIES
		DETAIL CK.	QUAN. CK.	TRACE CK.