


STATE	PROJECT NO.	YEAR	SHEET NO.	TOTAL SHEETS
KANSAS	472-84071	2005	LS3.4	

SANTA FE

Alternate #4

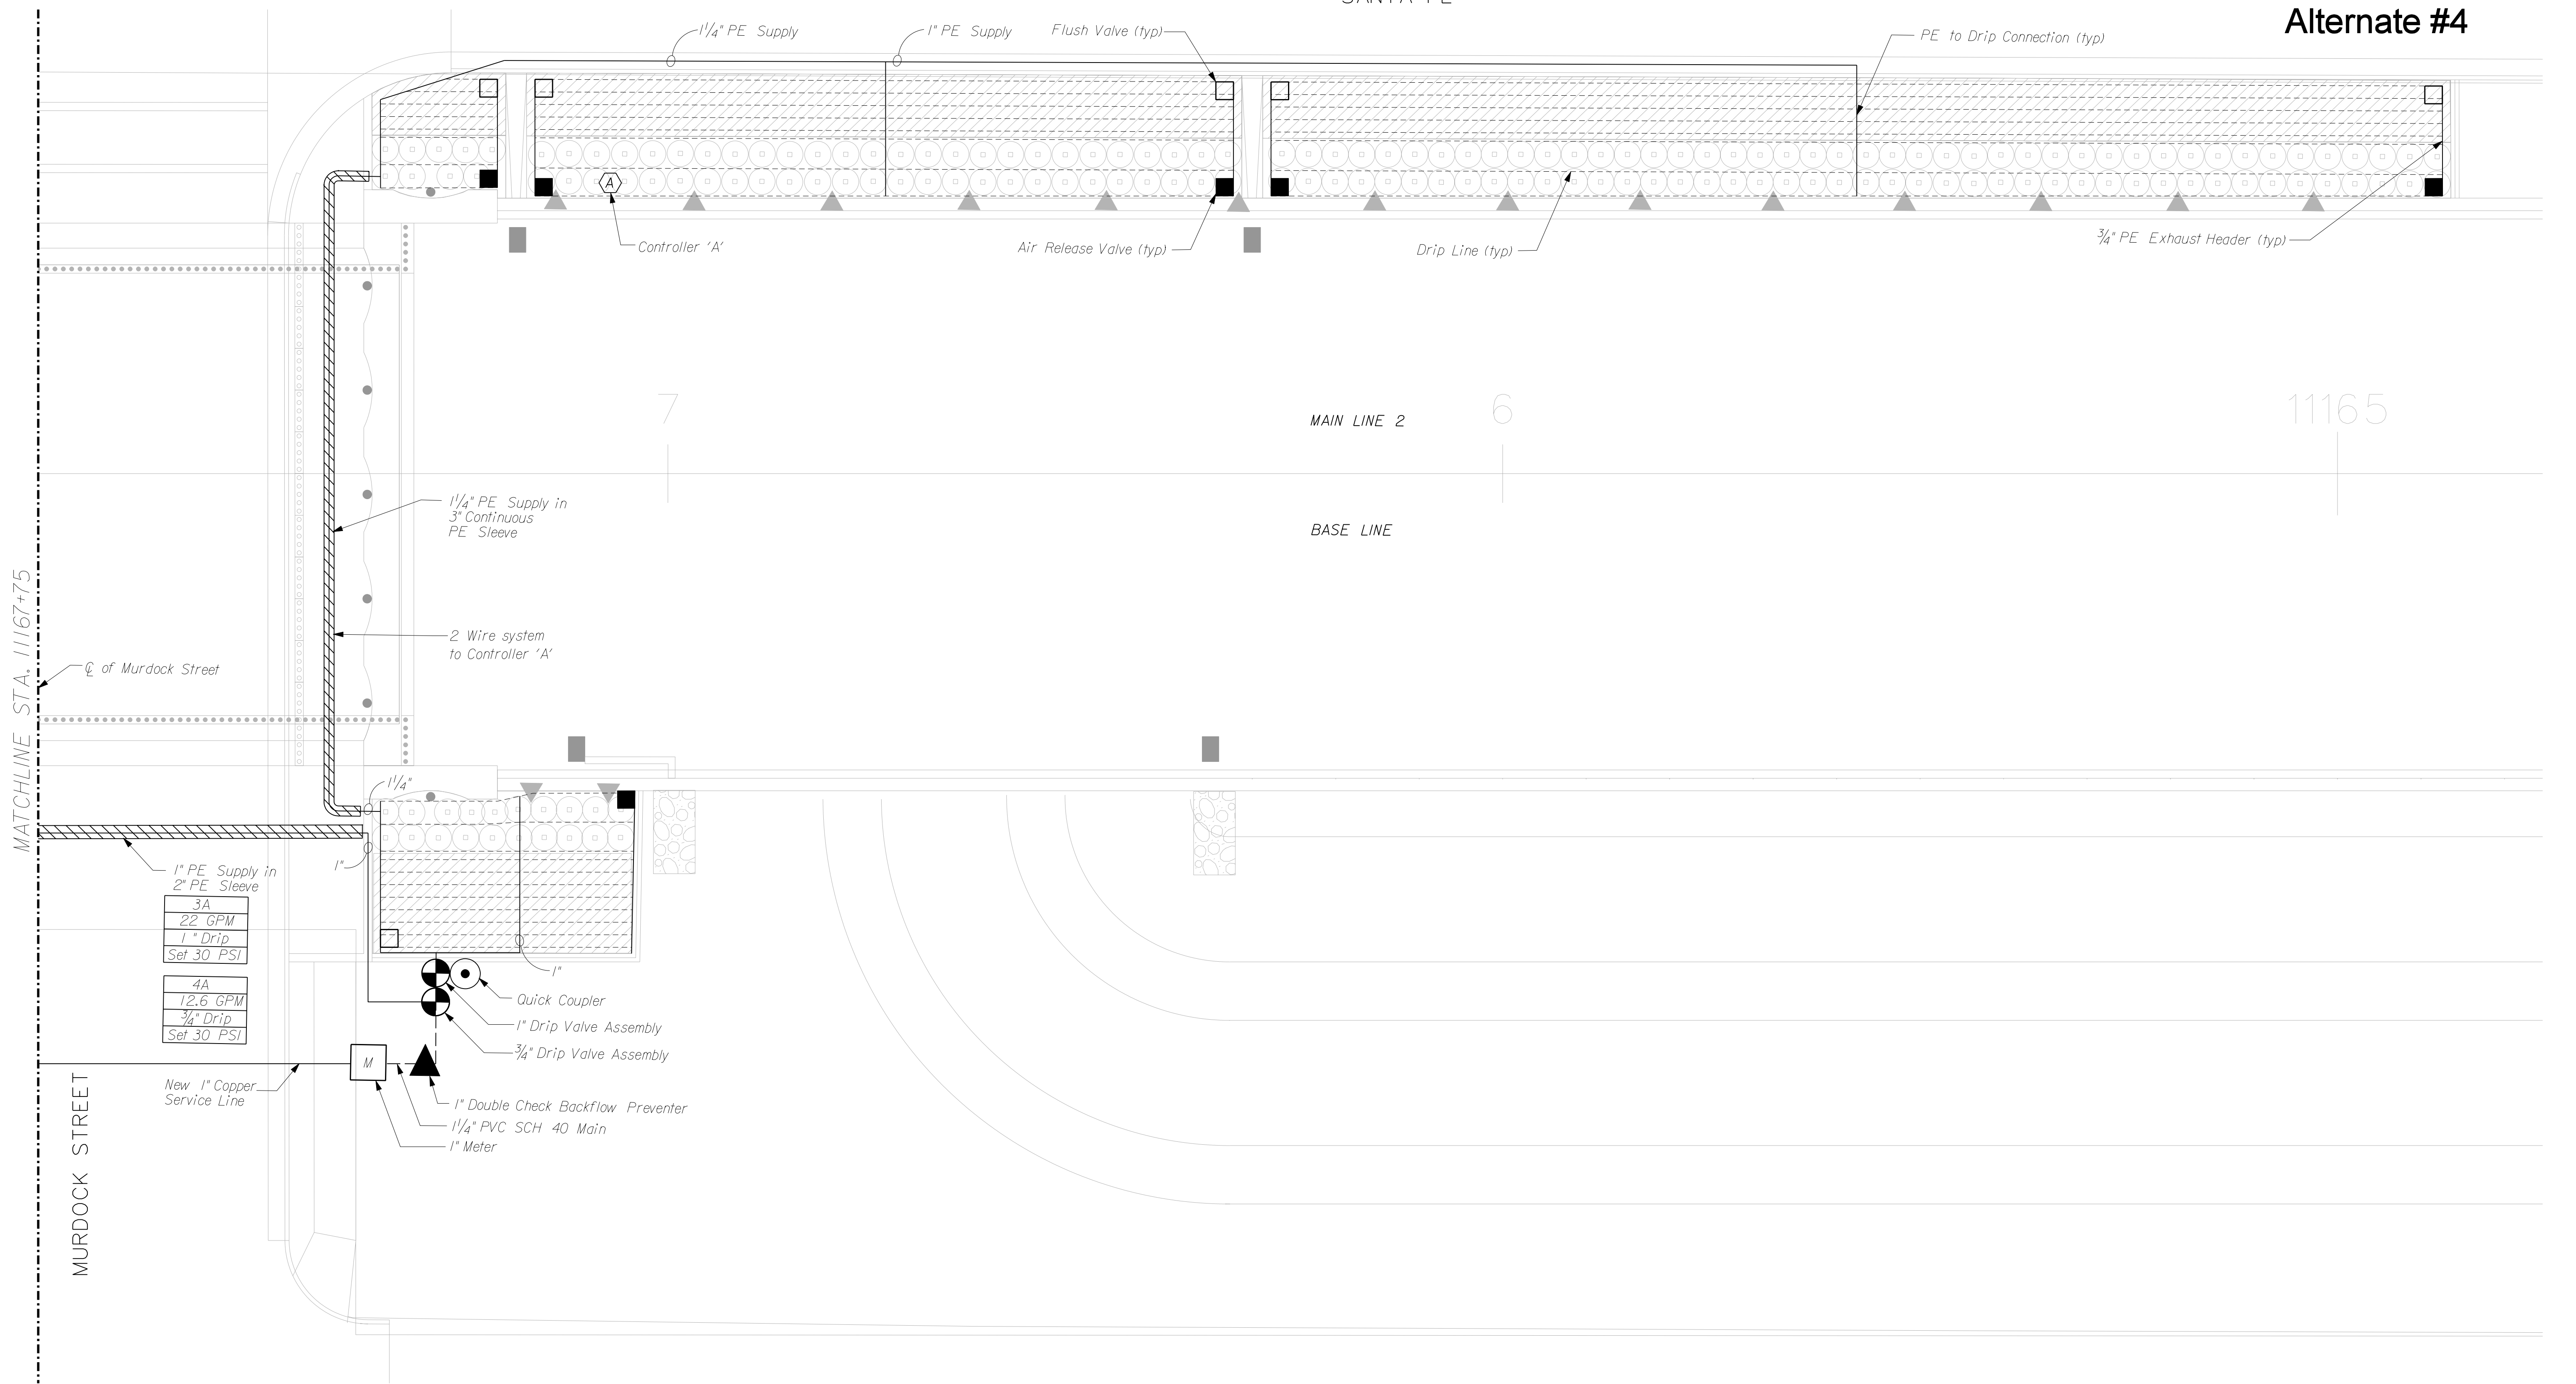


MATCHLINE STA. 11167+75


MURDOCK STREET

3A	22 GPM	1" Drip	Set 30 PSI
4A	12.6 GPM	3/4" Drip	Set 30 PSI

This sheet designed by:



**HNTB**  
ARCHITECTS ENGINEERS PLANNERS

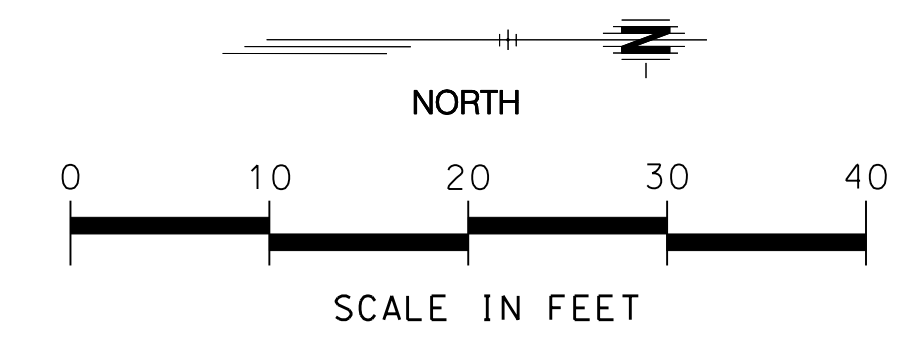

3				
2				
1				
NO.	DATE	REVISIONS	BY	APP'D
CITY OF WICHITA				
WICHITA CENTRAL CORRIDOR				
<b>IRRIGATION PLAN</b>				
MURDOCK STREET				
SHEET NO. 7 OF 13	SCALE: 1" = 10'-0"	APP'D:		
DESIGNED: JF	DETAILED: JRK, KA	QUANTITIES: JRK, KA	TRACED:	
DESIGN CK.: WP	DETAIL CK.: WSN	QUAN. CK.: WP	TRACE CK.:	