
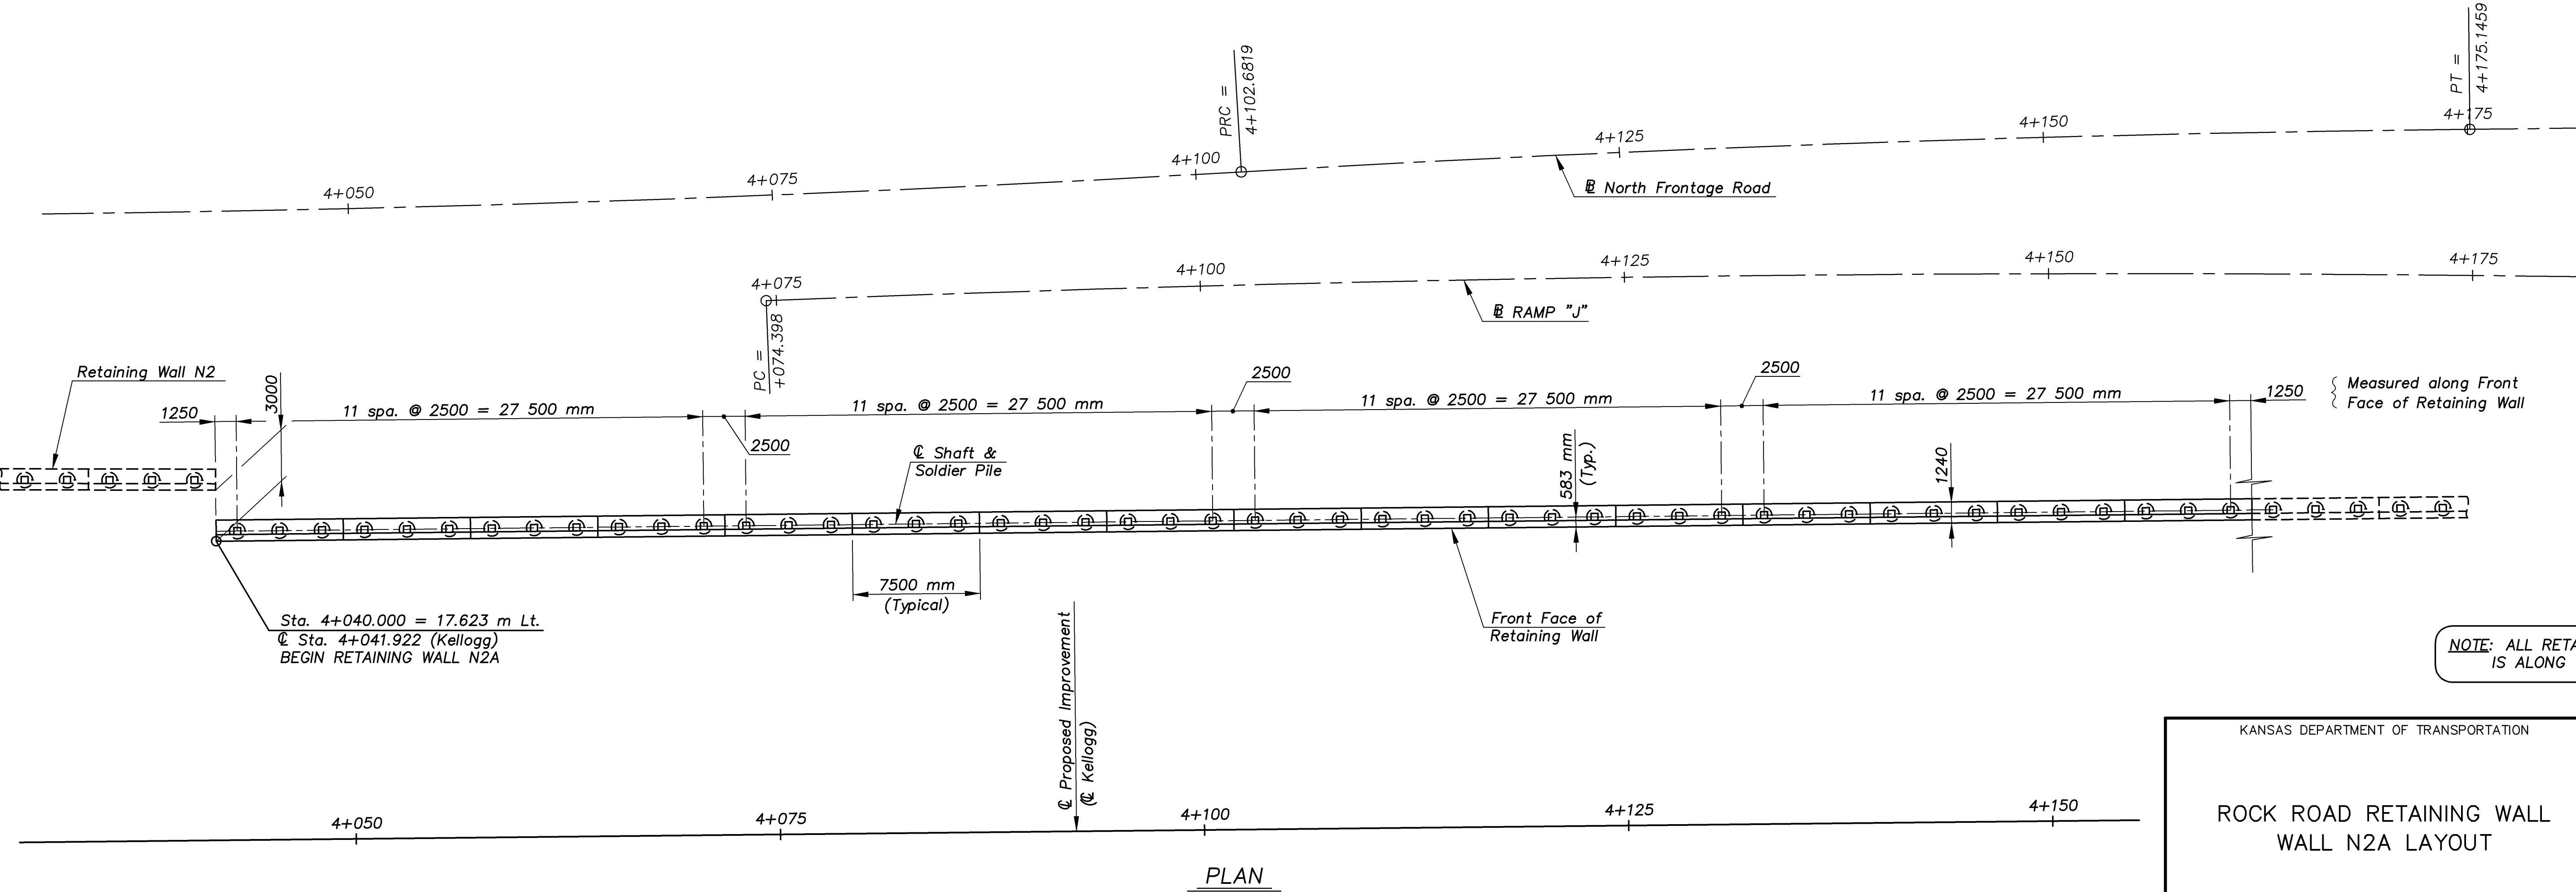


STATE	PROJECT NO.	YEAR	SHEET NO.	TOTAL SHEETS
KANSAS	54-87 K-8258-01	2007	224	556

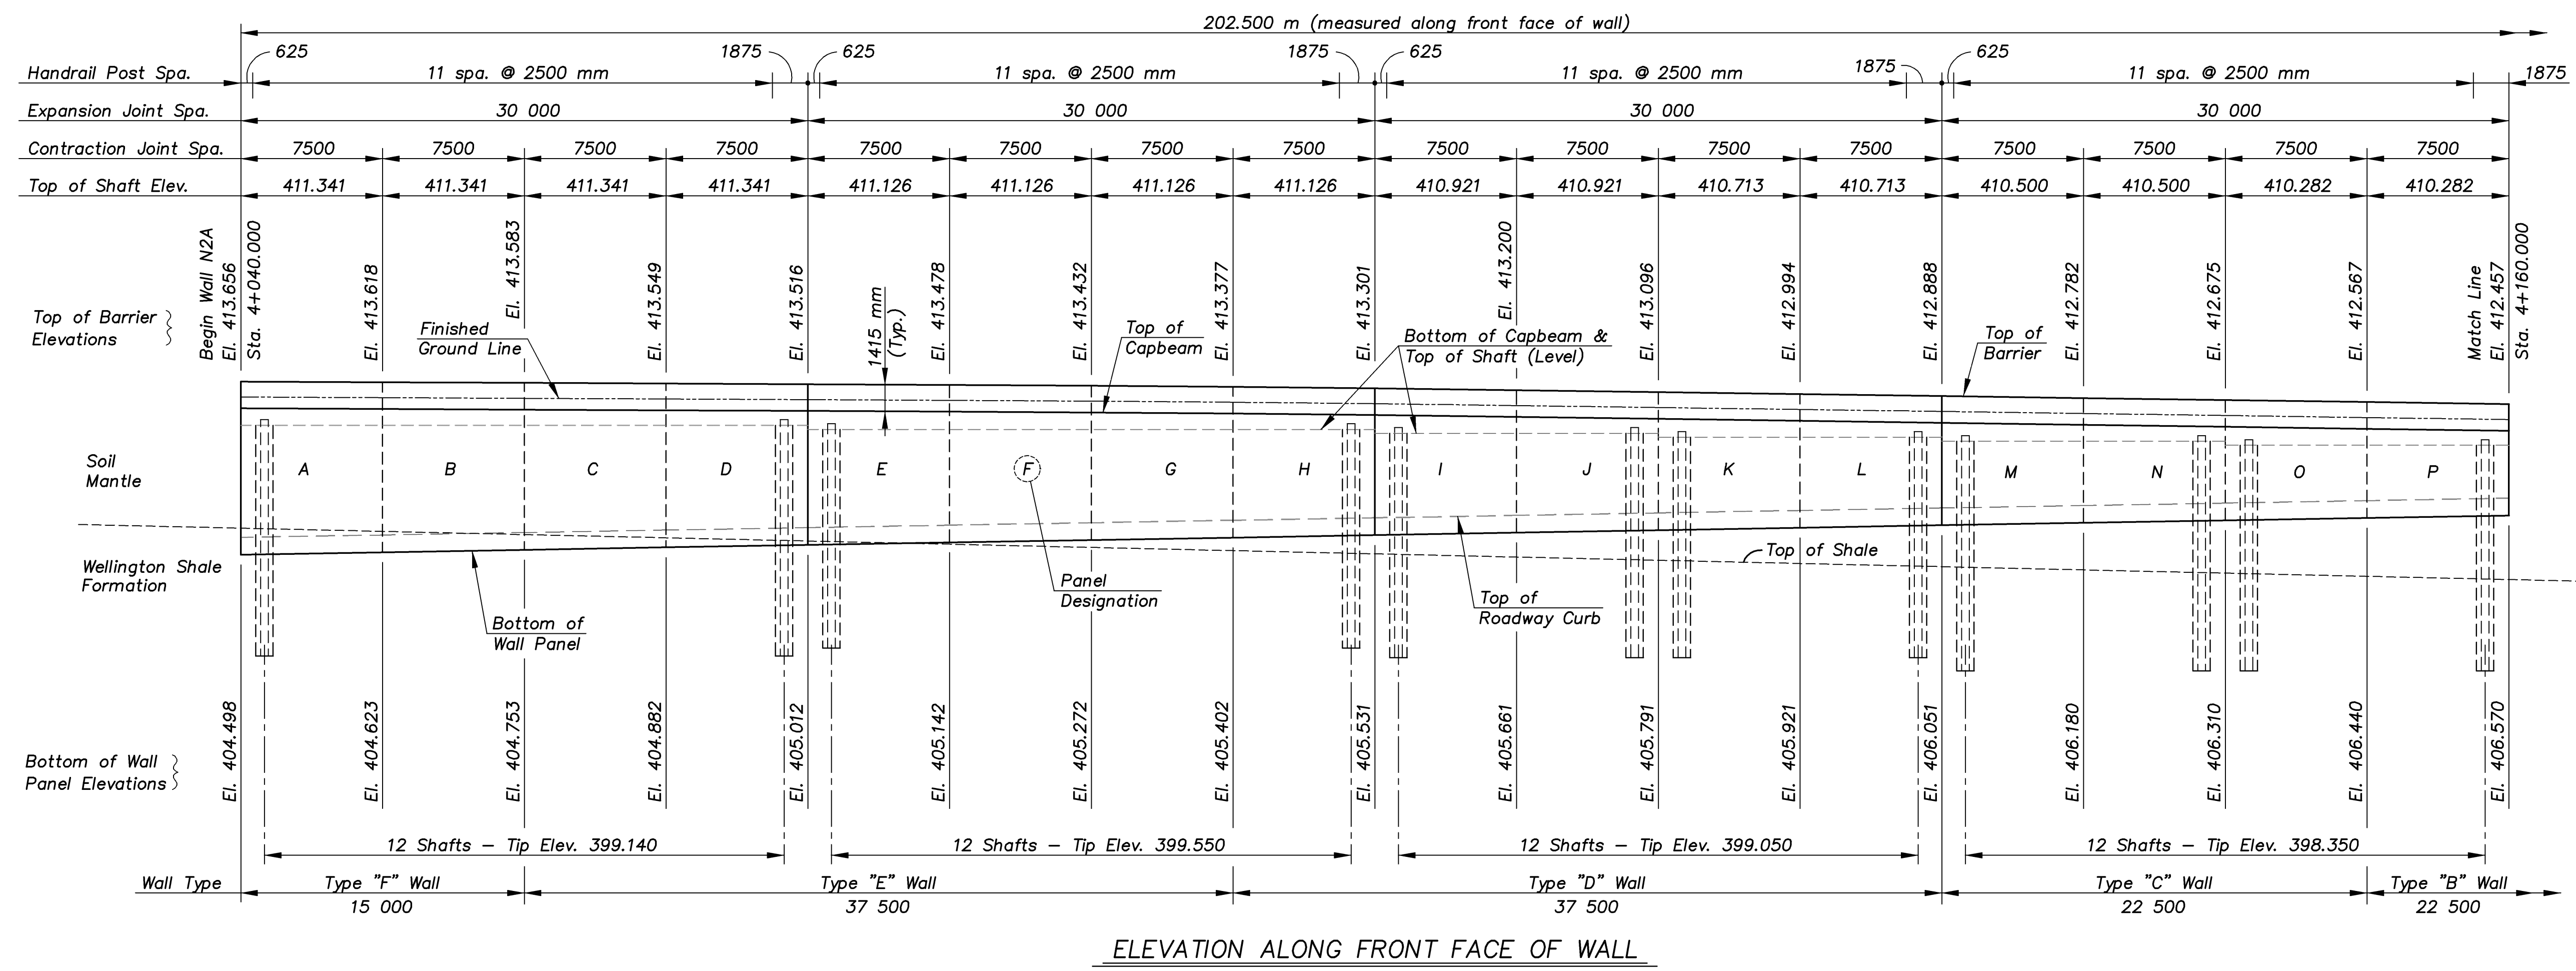

NOTE: ALL RETAINING WALL STATIONING IS ALONG THE FACE OF THE WALL.

KANSAS DEPARTMENT OF TRANSPORTATION

**CFS**  
Cook, Flatt & Strobel  
ENGINEERS, P. A.

ROCK ROAD RETAINING WALL  
WALL N2A LAYOUT

DESIGNED R.S.C. SCALE Noted  
DETAILED T.R.G. DATE  
QUANTITIES T.R.G. SHEET 5 OF 27

Proj. No. 54-87 K-8258-01 SEDGWICK COUNTY

RETWALL/LAYOUT 1:200