

CARGILL SEWER SERVICE TABLE


NUMBER	TYPE	STATION \ DIRECTION	FOR INFORMATION ONLY APPROXIMATE LENGTH 4" PIPE	
			VERTICAL	HORIZONTAL
1	8" X 4" Tee Saddle	1+35.7/Rt.	2.0'	10'
2	8" X 4" Tee Saddle	1+62.5/Rt.	2.0'	10'
3	8" X 4" Tee Saddle	2+11.8/Rt.	2.0'	10'
4	8" X 6" Tee Saddle	3+53.2/Rt.	2.0'	10'

NOTE: Vertical Riser Pipe shall be extended to 2' minimum above ground water elevation and 4' maximum below proposed ground elevation.

EXISTING SEWER SERVICES

NUMBER	TYPE	STATION \ DIRECTION
5	Existing Service	1+04/Lt.
6	Existing Service	1+66/Lt.
7	Existing Service	2+40/Lt.
8	Existing Service	3+98/Lt.
9	Existing Service	5+48/Lt.

NOTE: Existing Sewer Service locations are based on record information and should be considered approximate.

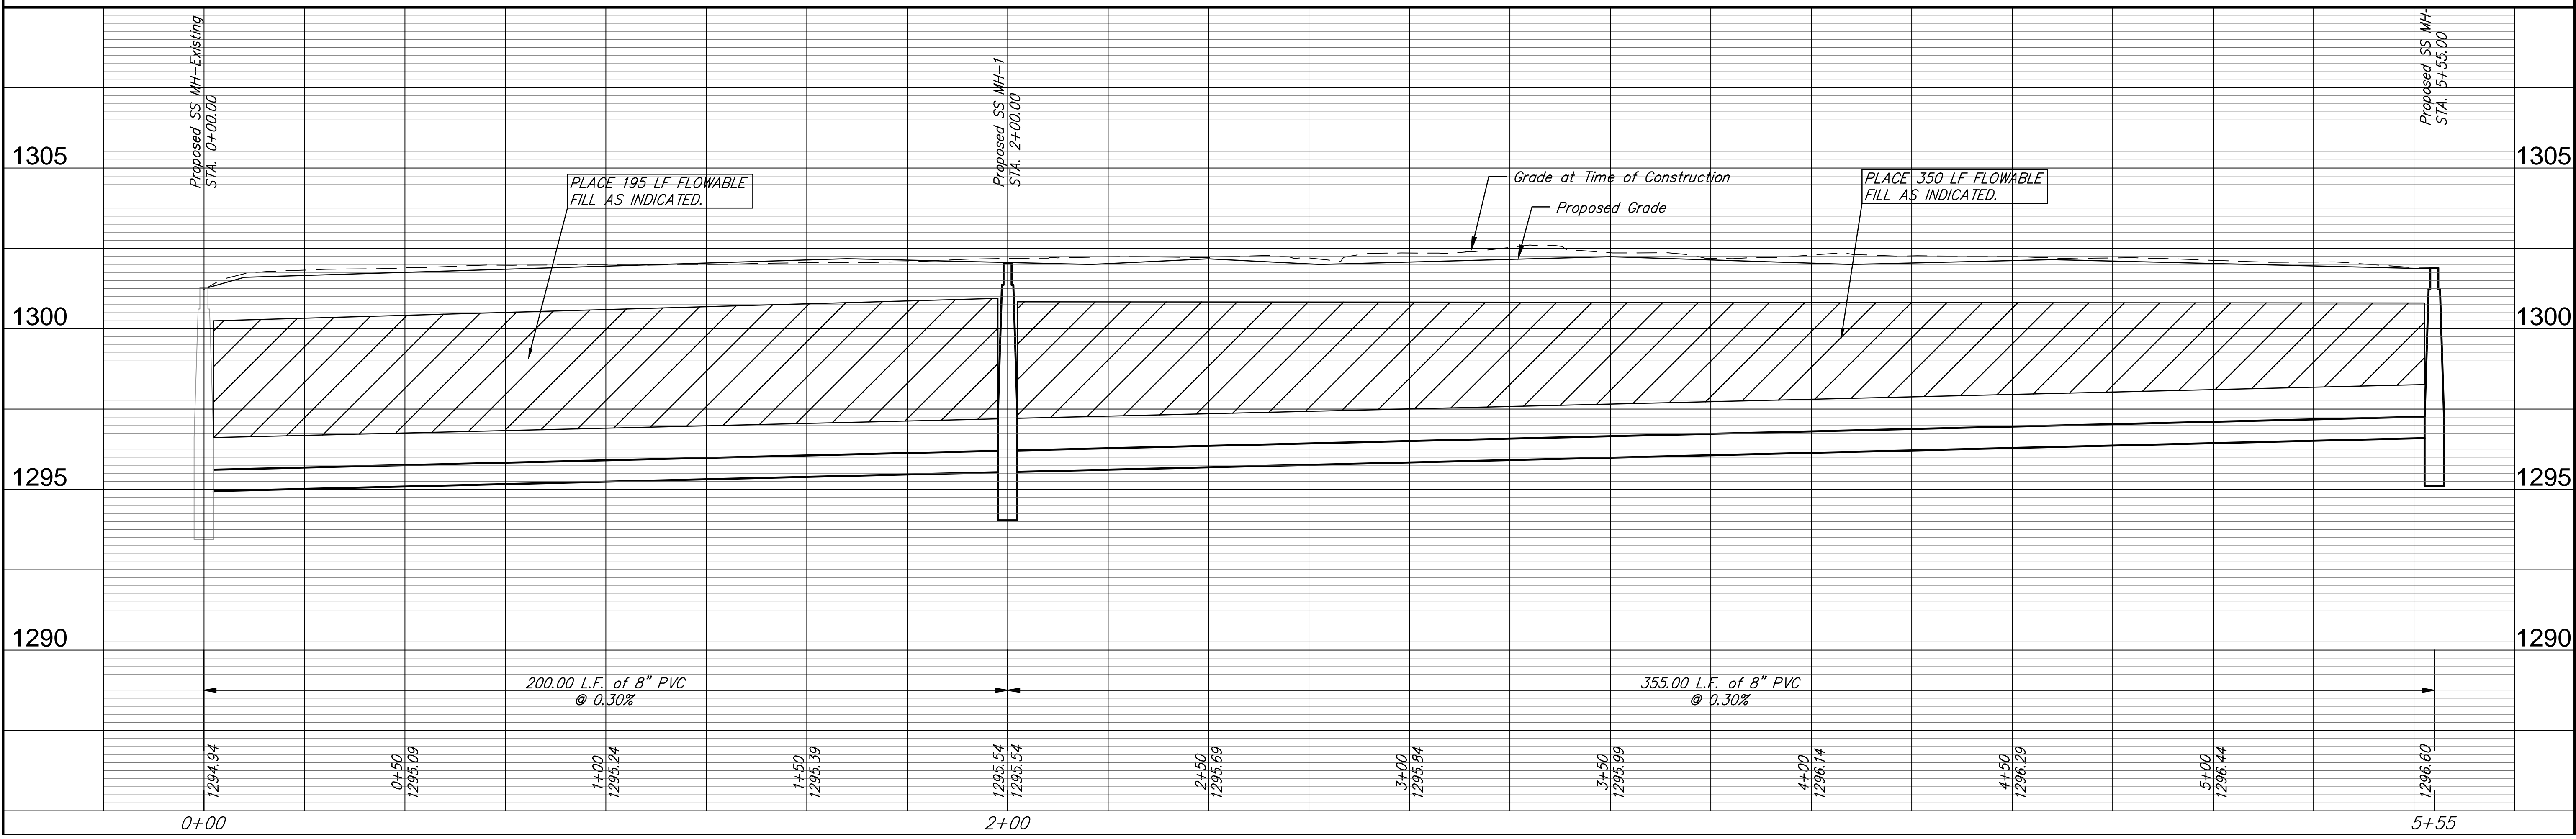

Ruggles & Bohm, P.A.
 Engineering, Surveying, Land Planning
 600 North Main
 Wichita, Kansas 67202
 www.rugglesandbohm.com

**SANITARY SEWER IMPROVEMENTS
 PROPOSED SANITARY SEWER
 WICHITA, KANSAS**

PROJECT NUMBER: 468-84691
 DRAWING FILE: engineering base [SS-1 P&P]

REVISIONS:
 DRAWN: ECG DATE: July 16, 2010
 DESIGN: ECG UTILITY REVIEW: [blank]
 CHECKED: [blank] DATE: [blank]
 APPROVED: [blank] DATE: Aug. 30, 2010

RB JOB NO. [blank]
 SHEET NO. 13