
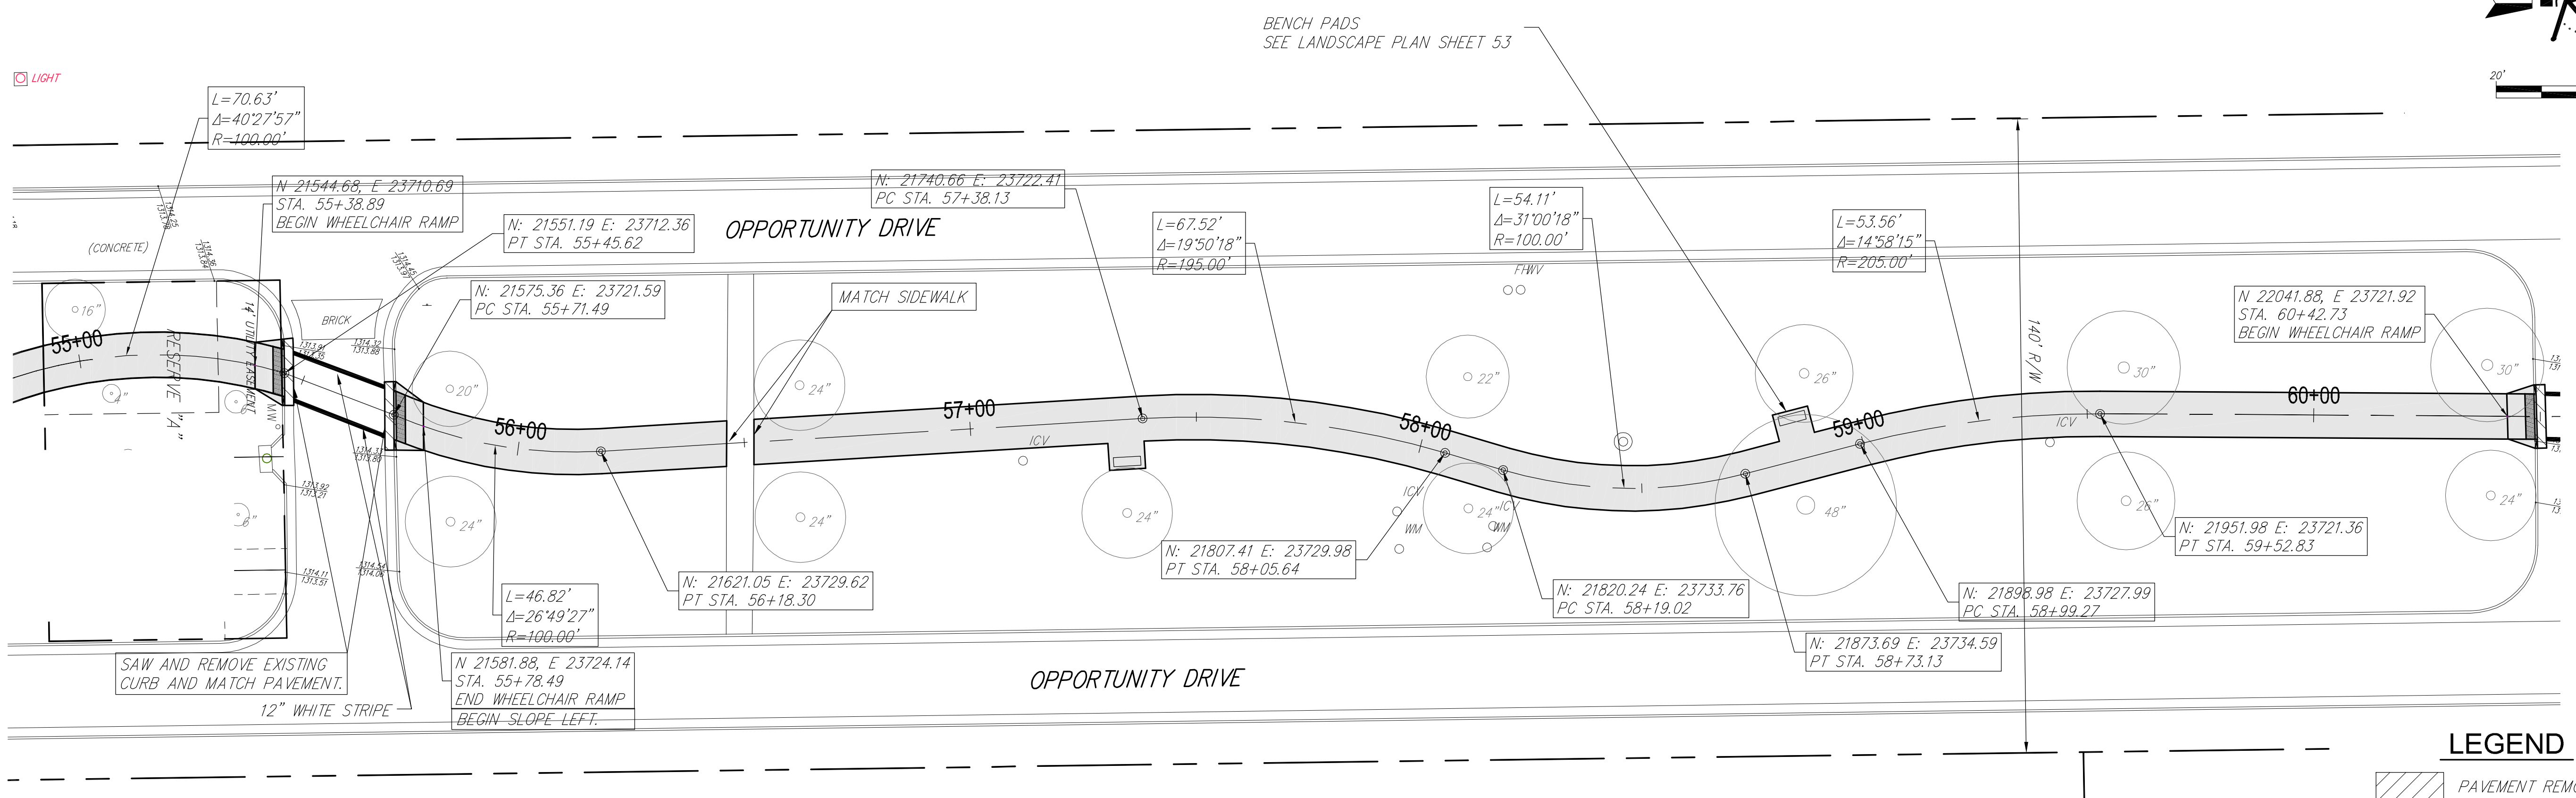



CONTINUE TYPICAL SECTION SLOPE LEFT

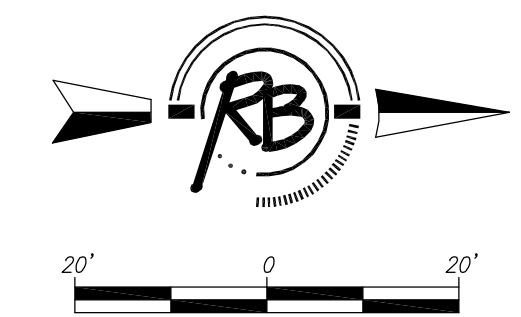

LEGEND

	PAVEMENT REMOVAL
	5" CONCRETE PAVEMENT
	TREE REMOVAL

Ruggles & Bohm, P.A.
 Engineering, Surveying, Land Planning
 1176 N. 24th St., Suite 200
 Wichita, Kansas 67203
 www.rugglesandbohm.com
 E-mail: info@rugglesandbohm.com

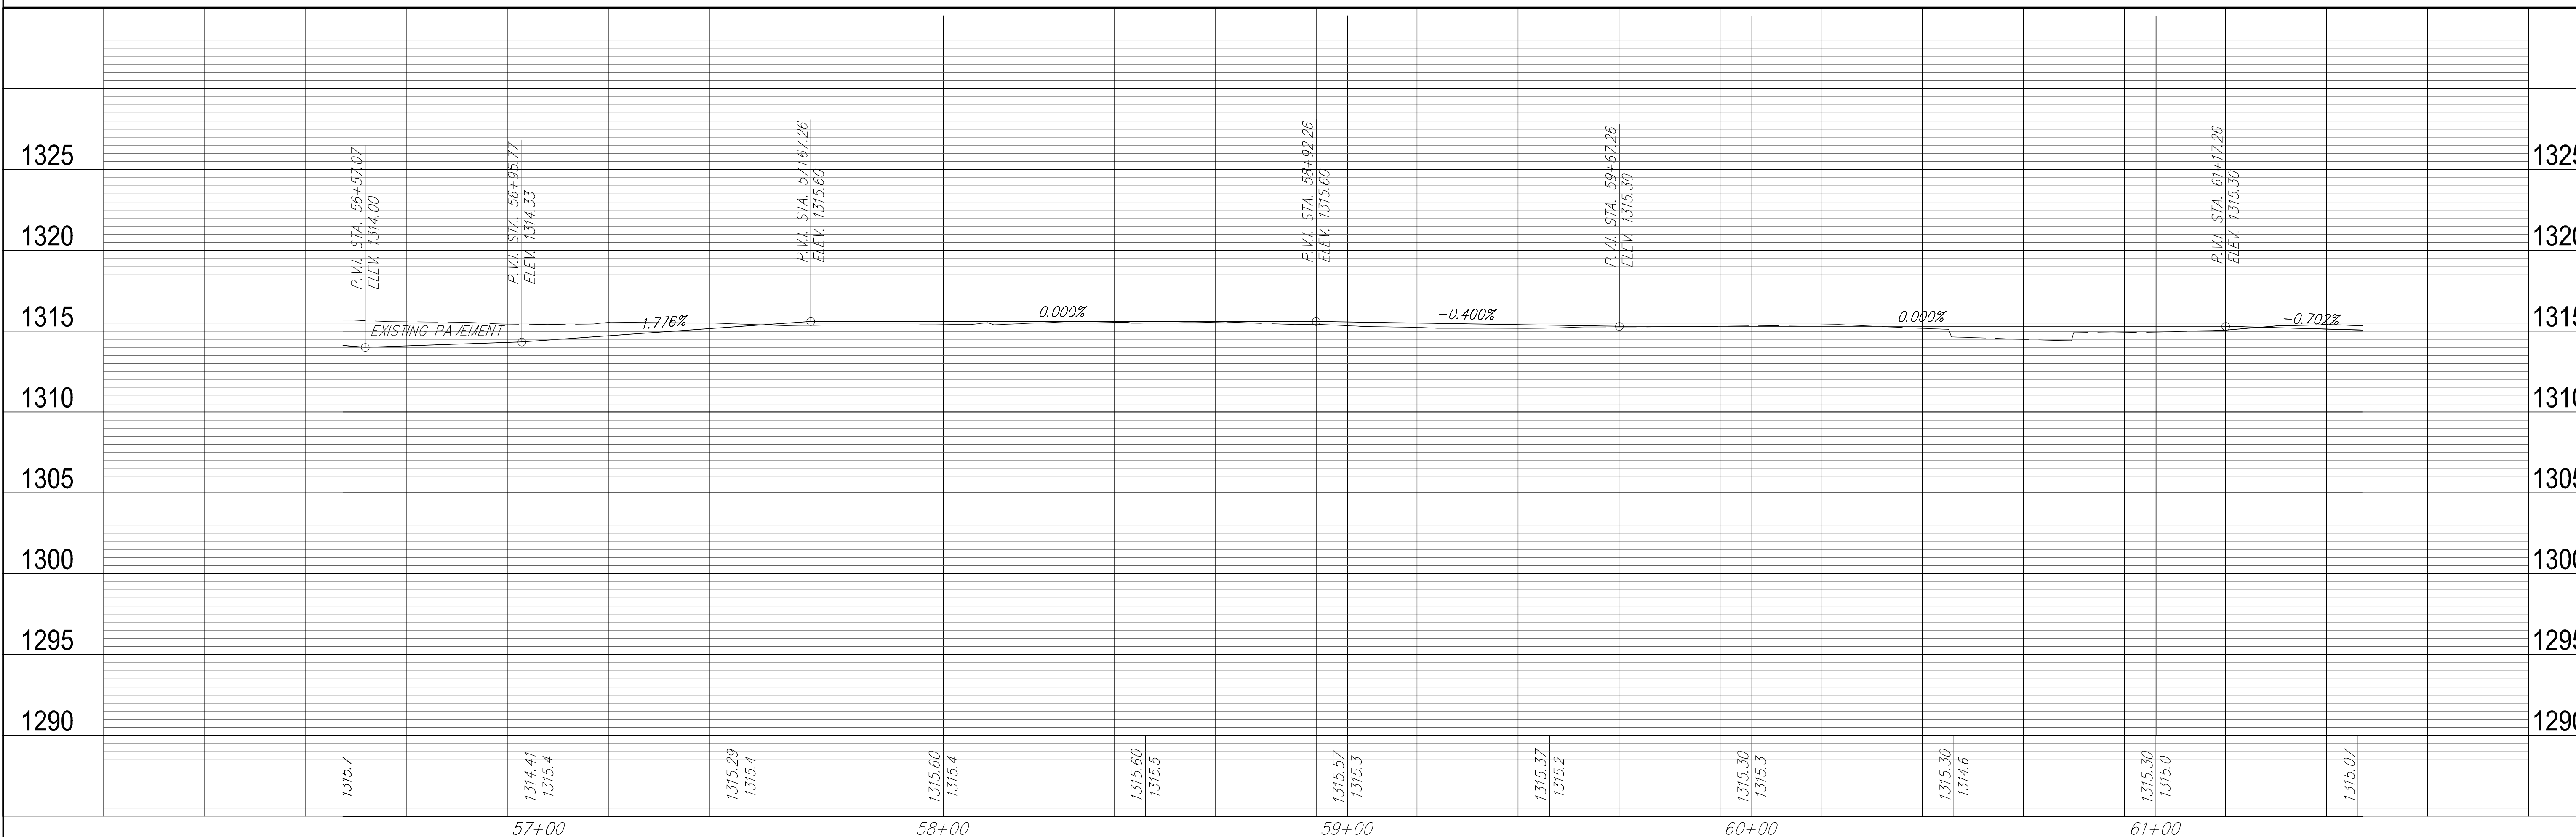

PLAN AND PROFILE
I-135 to K-96 BIKE PATH
WICHITA, KANSAS

PROJECT NUMBER	...
DRAWING FILE	Engineering_Base {Plan 11}
DESIGN	TCR
UTILITY	...
DATE	...
RA	...
REVIEW	...

RB JOB: 33341
 SHEET: 19 OF 72