


SHEET NO.	TOTAL SHEETS
5	33

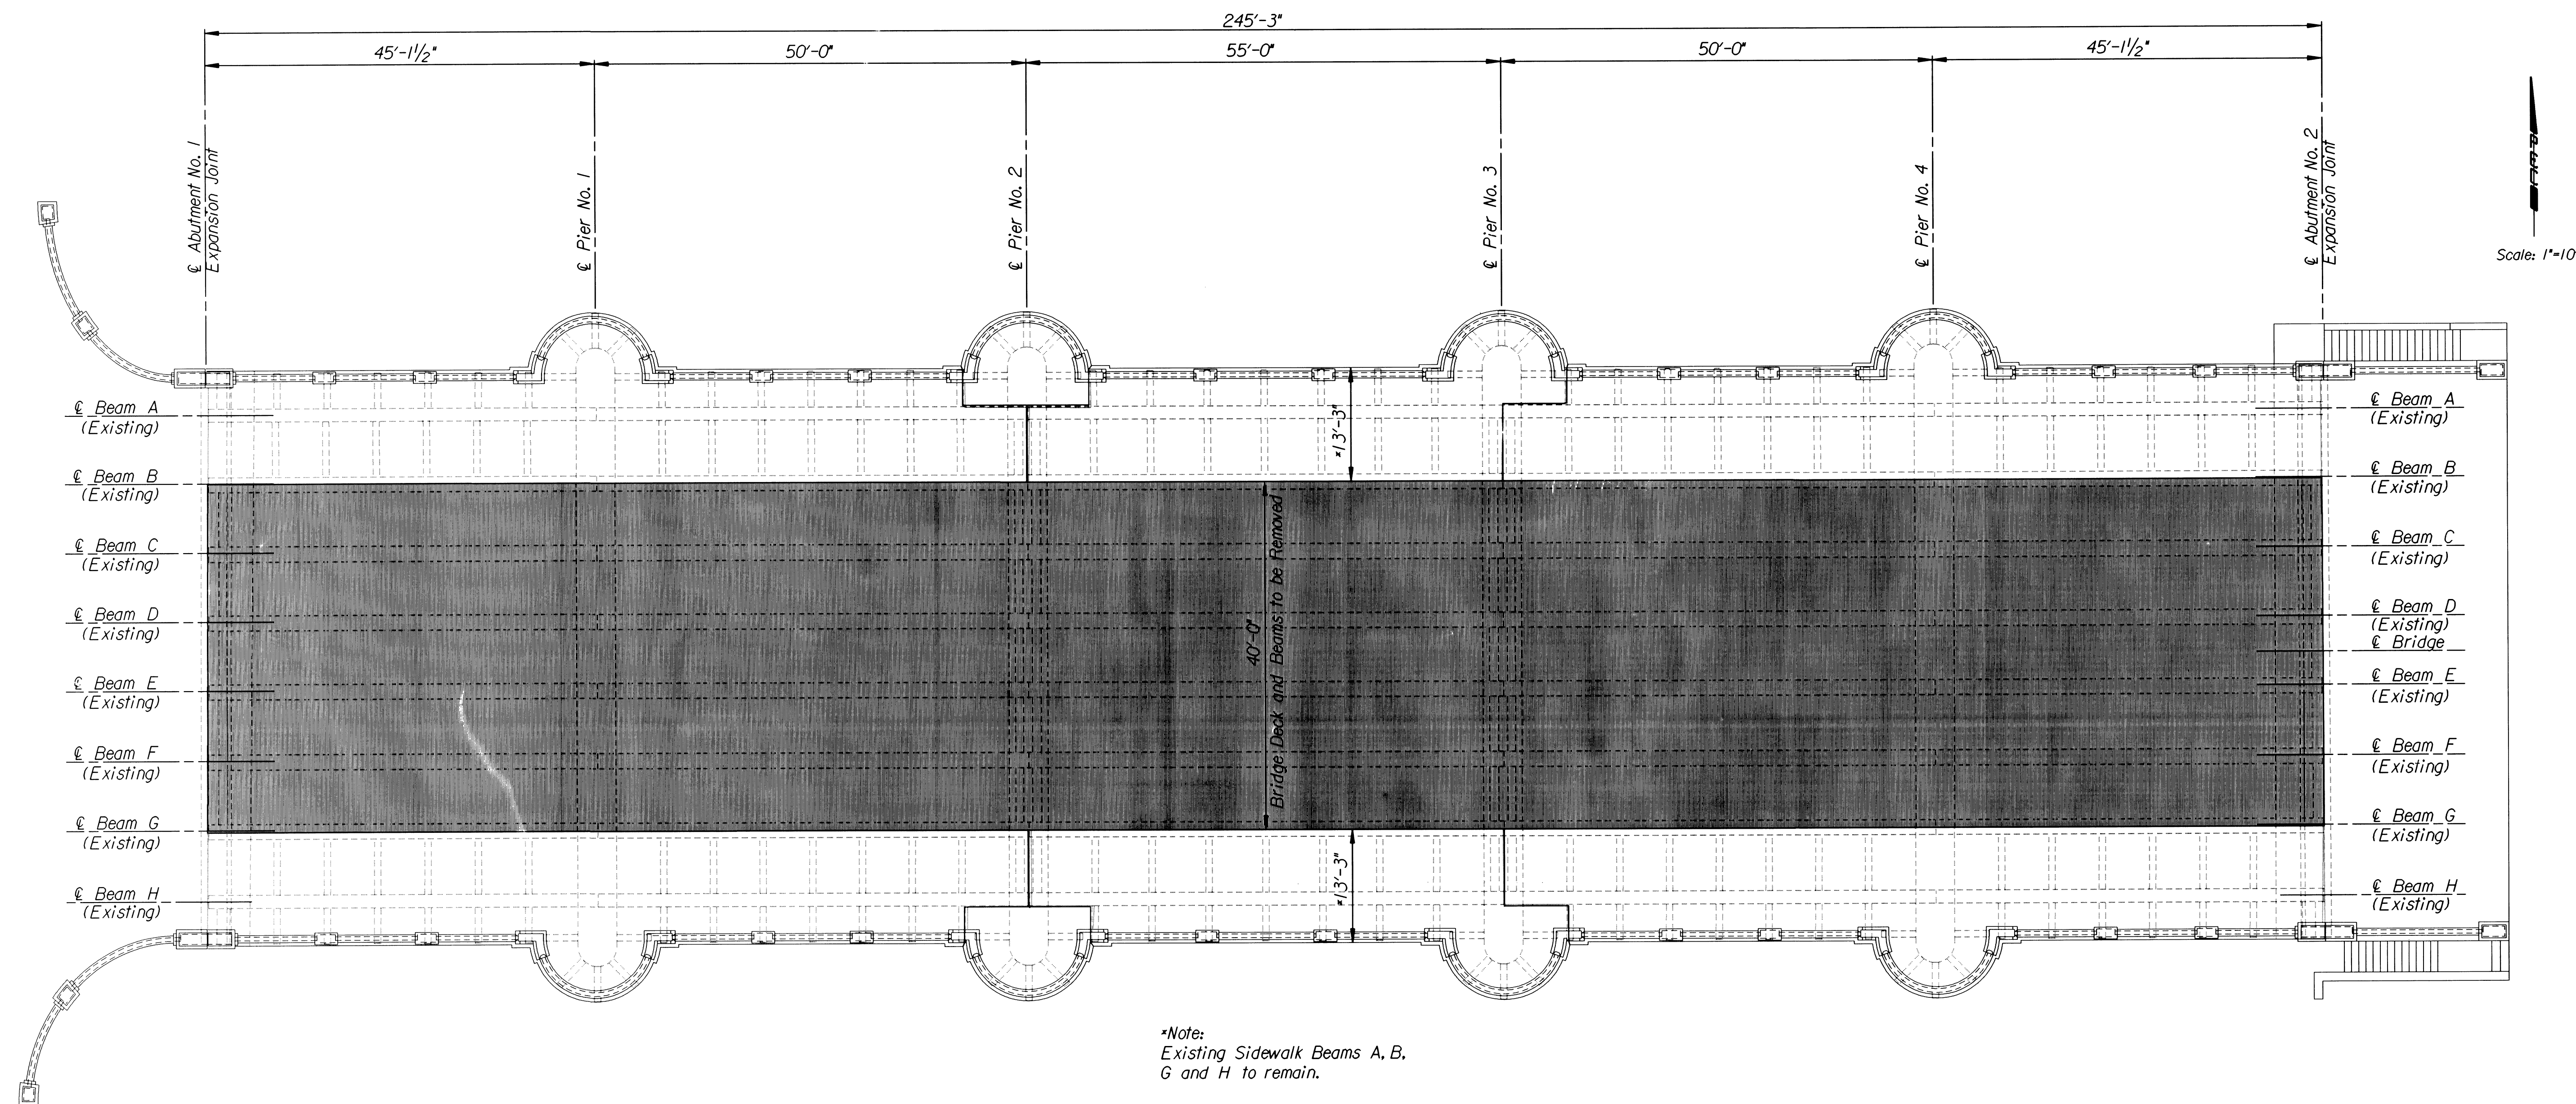

*Note:
Existing Sidewalk Beams A, B,
G and H to remain.

PLAN

Note:

1. See Sheets 6 and 7 for Additional Removal Details.

I			
No.	Revisions	By	Date
CITY OF WICHITA, KANSAS MICHAEL E. LINDEBAK, P.E. - CITY ENGINEER MURDOCK BRIDGE OVER LITTLE ARKANSAS RIVER BEAM REMOVAL DETAILS CITY OF WICHITA PROJECT NO. 472-82785			
PROFESSIONAL ENGINEERING CONSULTANTS, P.A. ENGINEERS WICHITA, KANSAS			
Designed by	R.A.S.	Checked by	R.A.S.
Drawn by	R.A.S./W.L.L.	Date	Oct. 1998
		Job No.	96340