


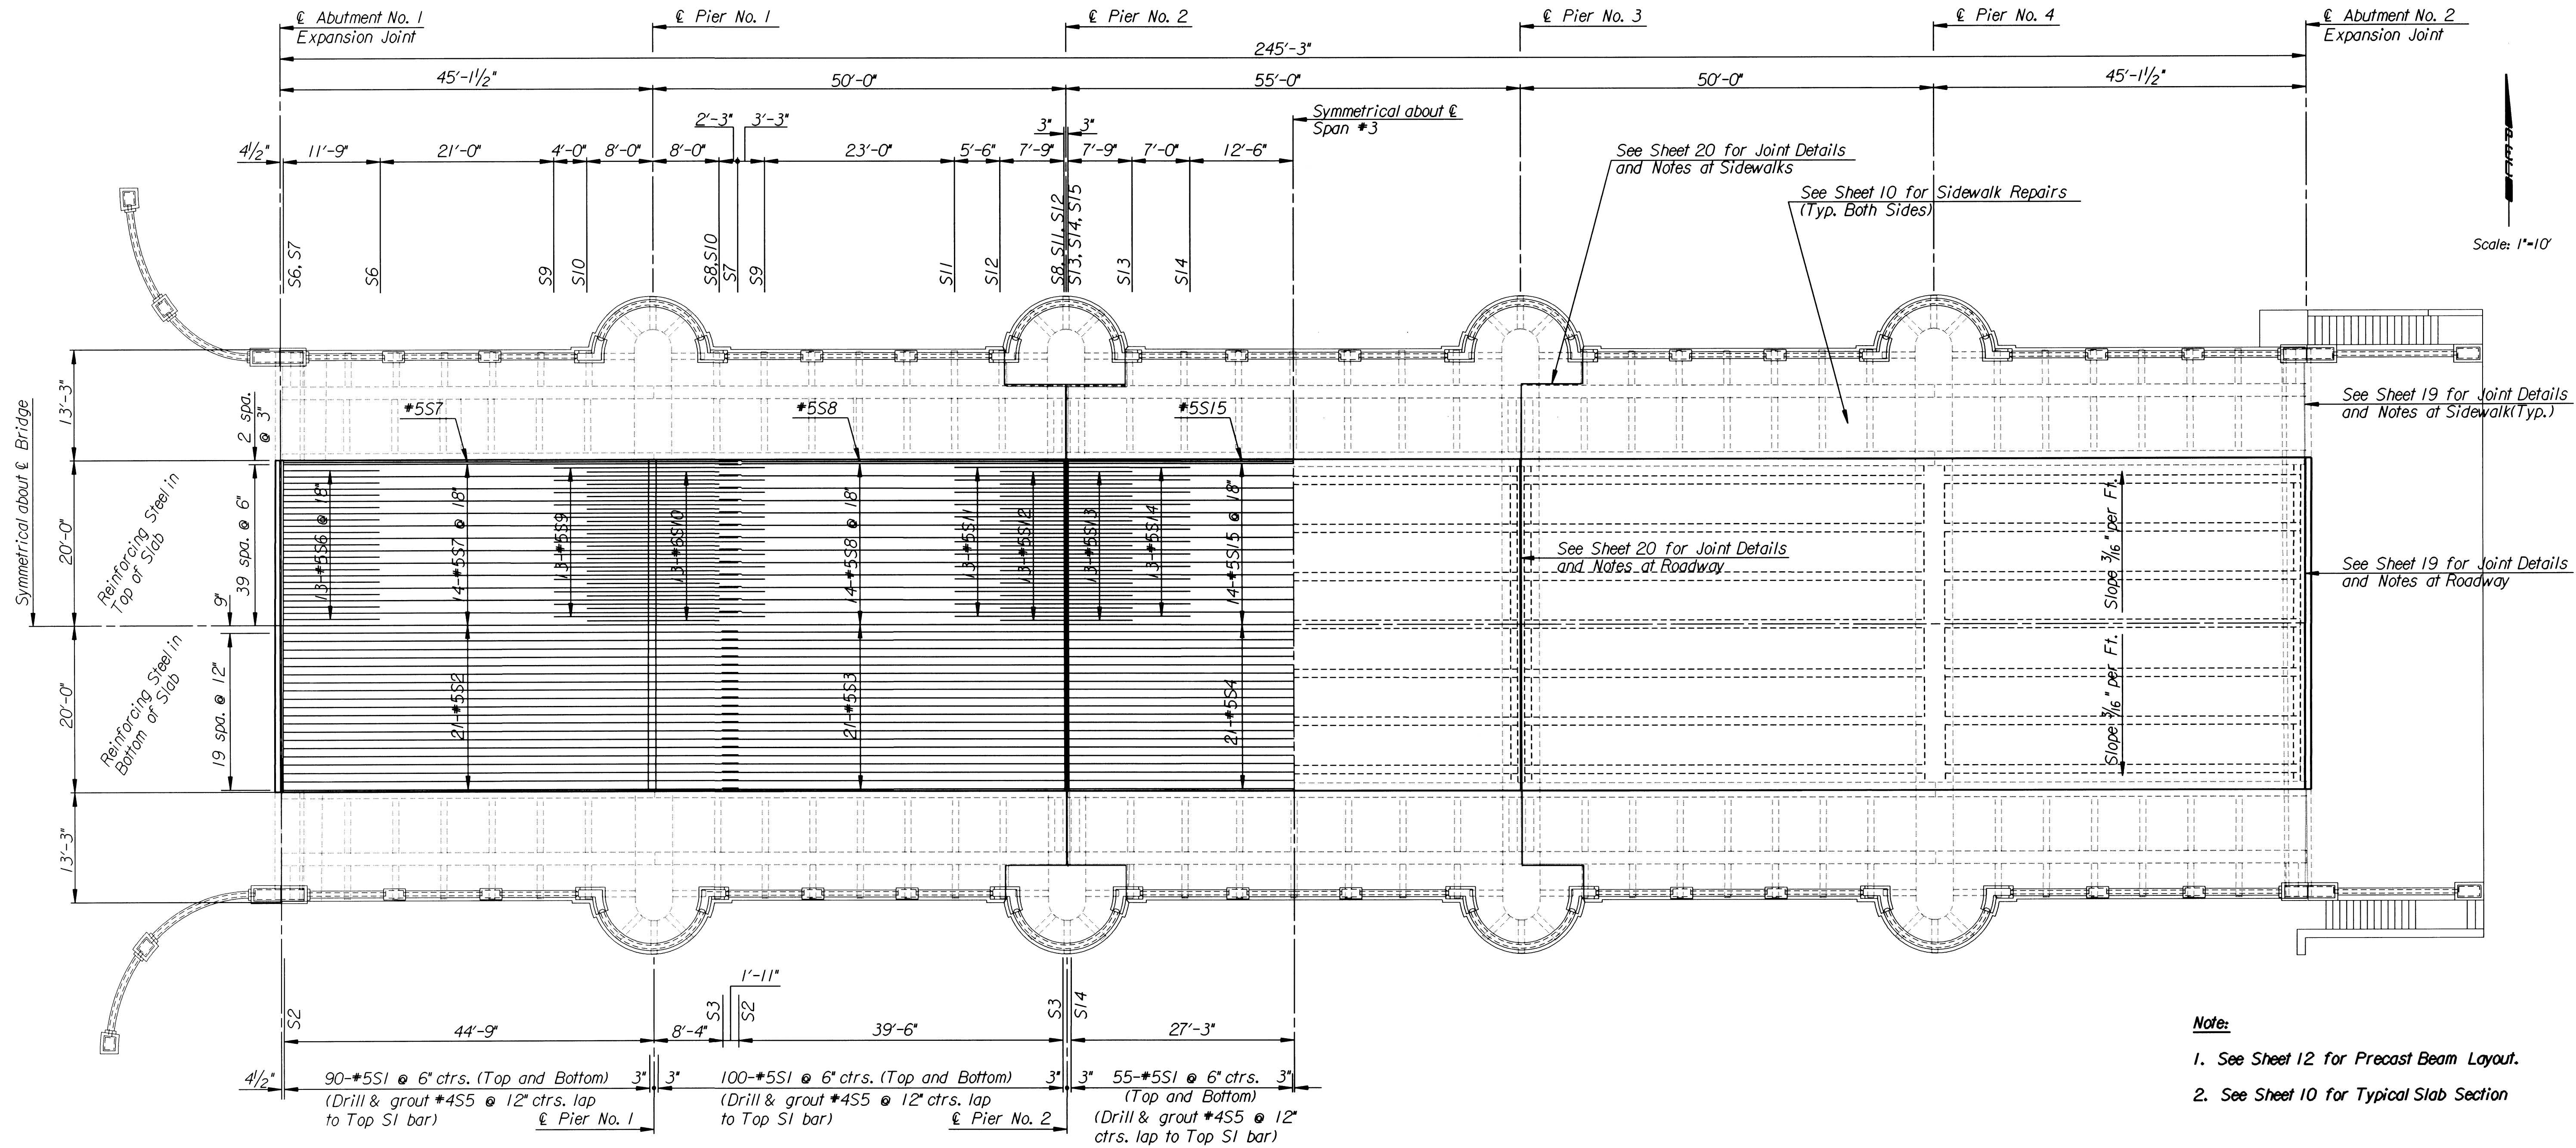

- Note:**
1. See Sheet 12 for Precast Beam Layout.
 2. See Sheet 10 for Typical Slab Section

I			
No.	Revisions	By	Date
CITY OF WICHITA, KANSAS MICHAEL E. LINDEBAK, P.E.-CITY ENGINEER MURDOCK BRIDGE OVER LITTLE ARKANSAS RIVER SUPERSTRUCTURE LAYOUT CITY OF WICHITA PROJECT NO. 472-82785 PROFESSIONAL ENGINEERING CONSULTANTS, P.A. ENGINEERS WICHITA, KANSAS			
Designed by	R.A.S.	Checked by	R.A.S.
Drawn by	R.A.S./W.L.L.	Date	Oct. 1998
		Job No.	96940