


SHEET NO.	TOTAL SHEETS
30	33

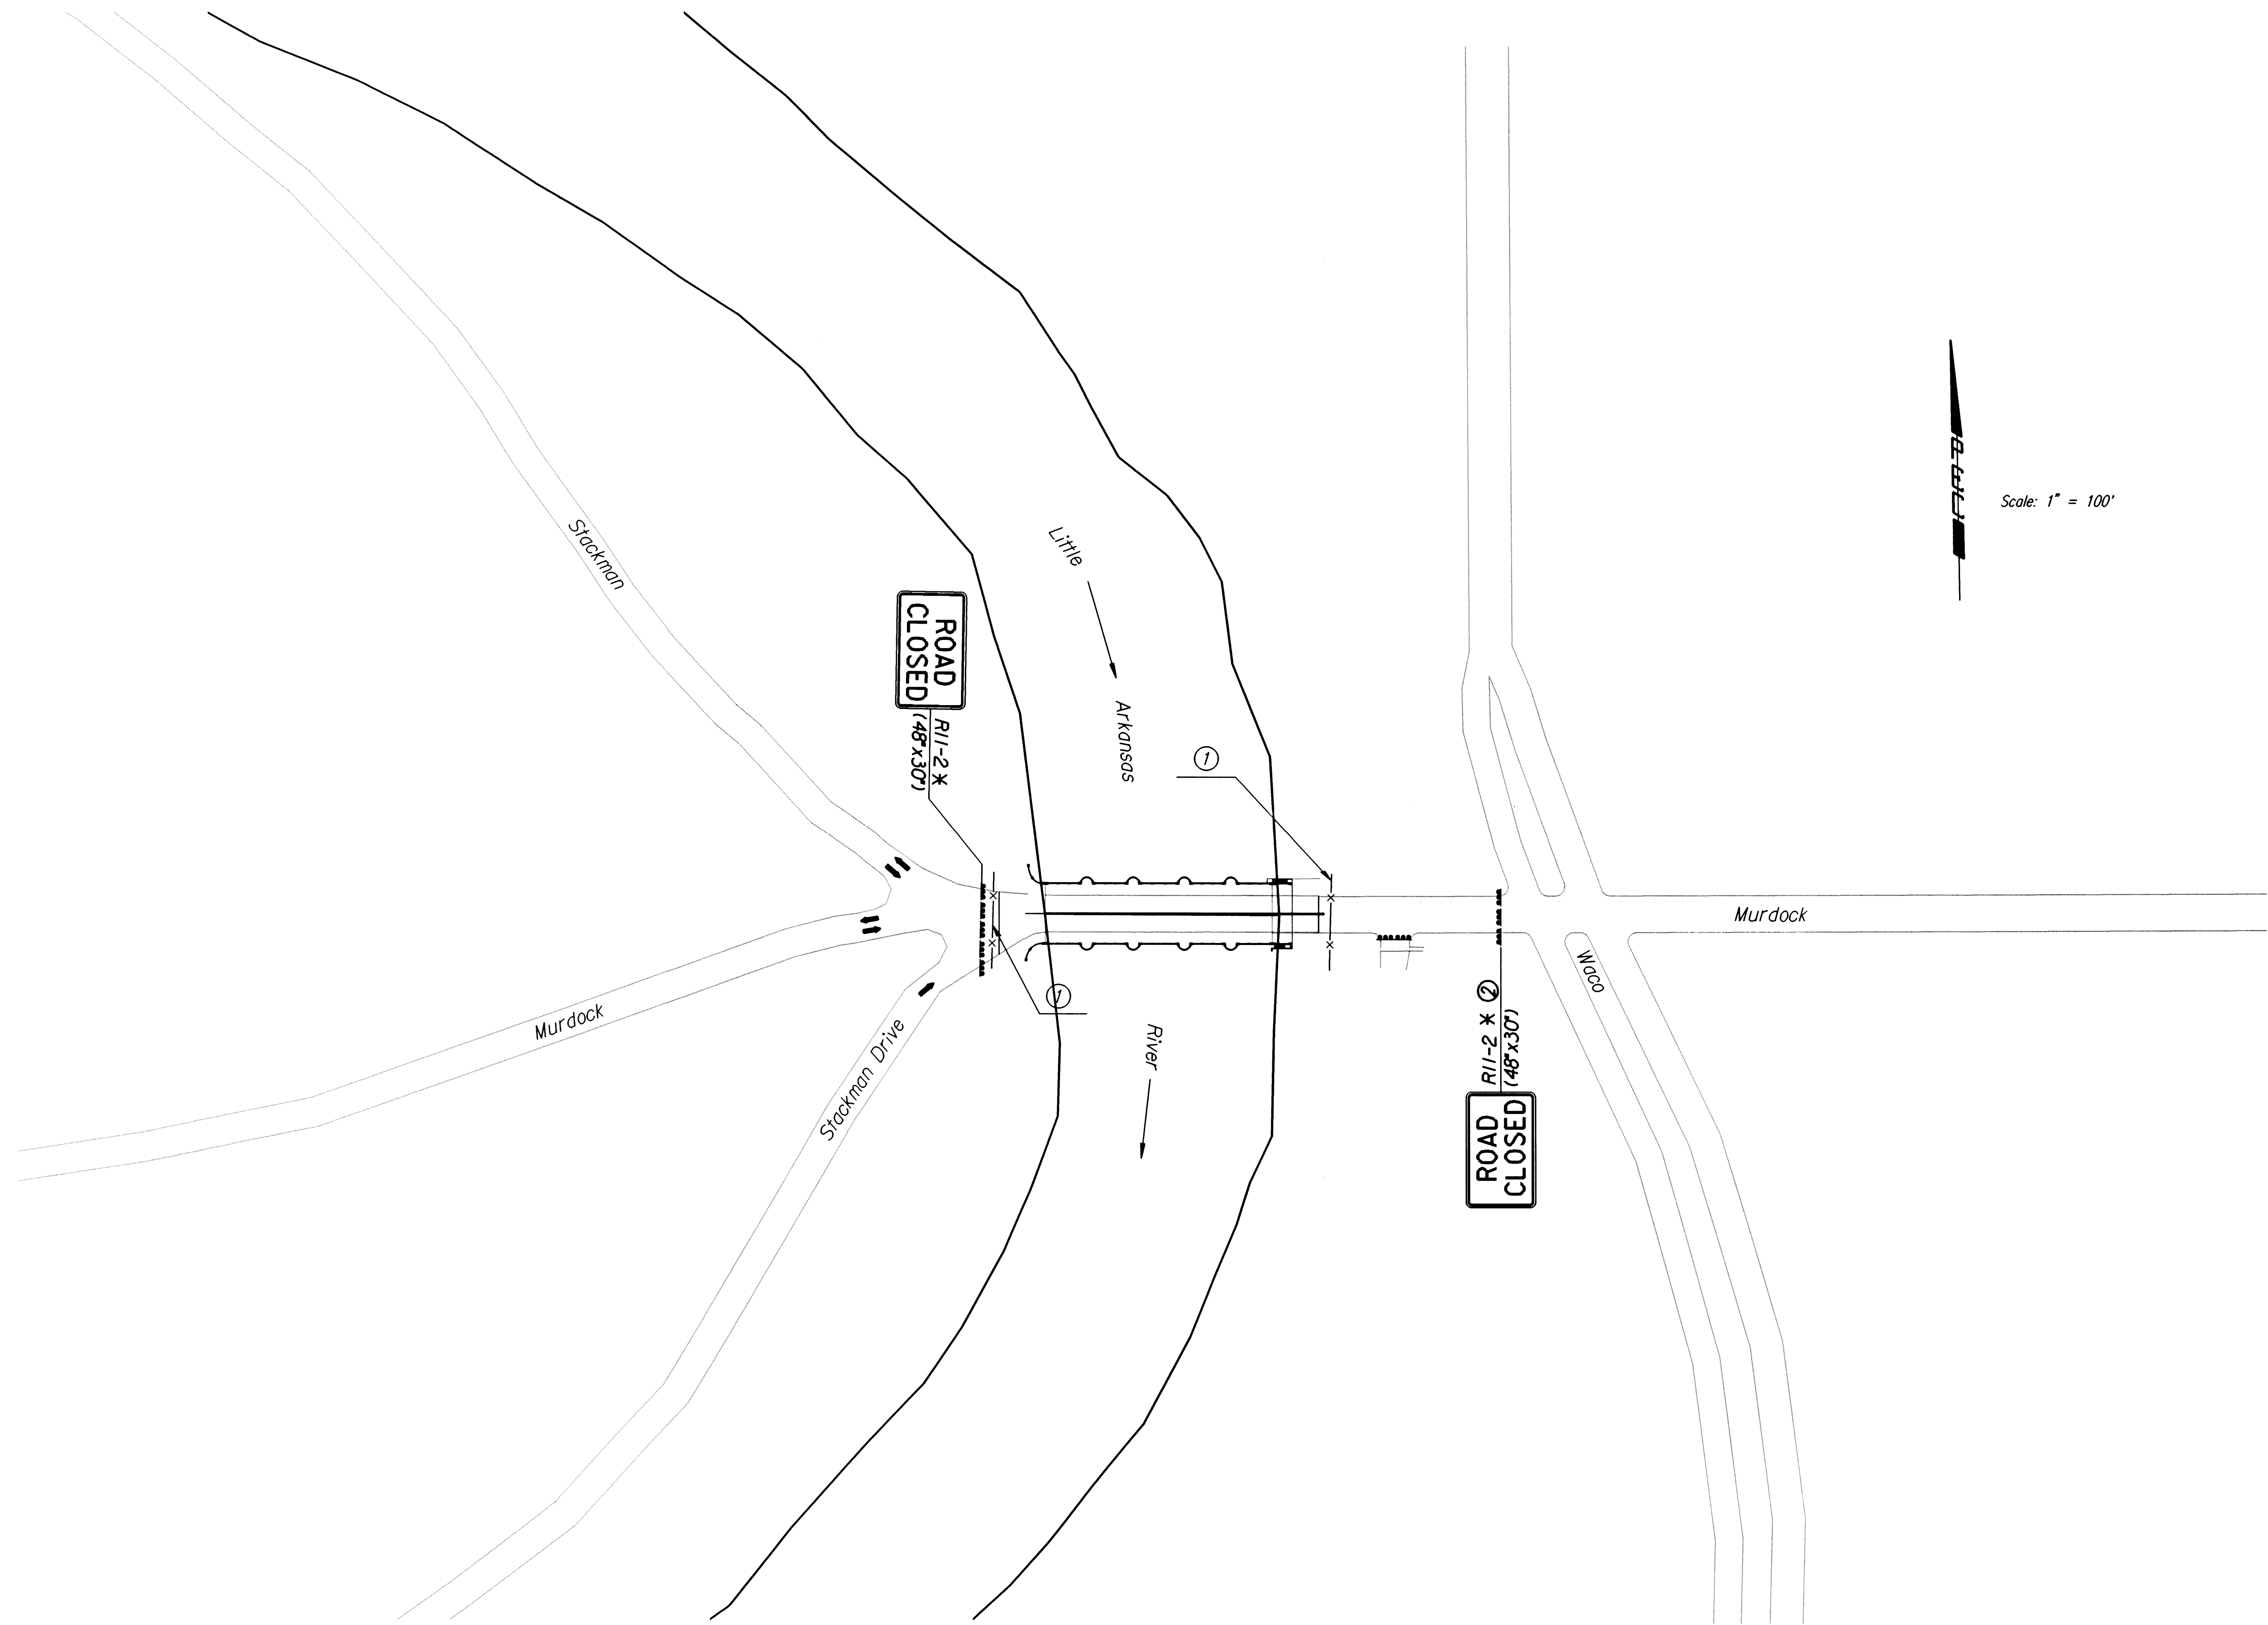

LEGEND

- Type III Barricade with Type A Low Intensity Flashing Warning Lights.
- * Sign to be mounted on Type III Barricade

- ① 100 L.F. Snow Fence on T-Posts with 3 Type A Warning Lights and 2 End of Road Markers.
- ② Additional Type III Barricades to be placed adjacent to work area. Exact placement of barricades shall be subject to approval of the Engineer.

Revisions		By	Date
No.			
CITY OF WICHITA, KANSAS MICHAEL E. LINDEBAK, P.E.-CITY ENGINEER MURDOCK BRIDGE OVER LITTLE ARKANSAS RIVER TRAFFIC CONTROL PLAN CITY OF WICHITA PROJECT NO. 472-82785 PROFESSIONAL ENGINEERING CONSULTANTS, P.A. ENGINEERS WICHITA, KANSAS			
Designed by	RAS	Checked by	RAS
Drawn by	RAS	Date	Oct. 1998
		Job No.	96940