
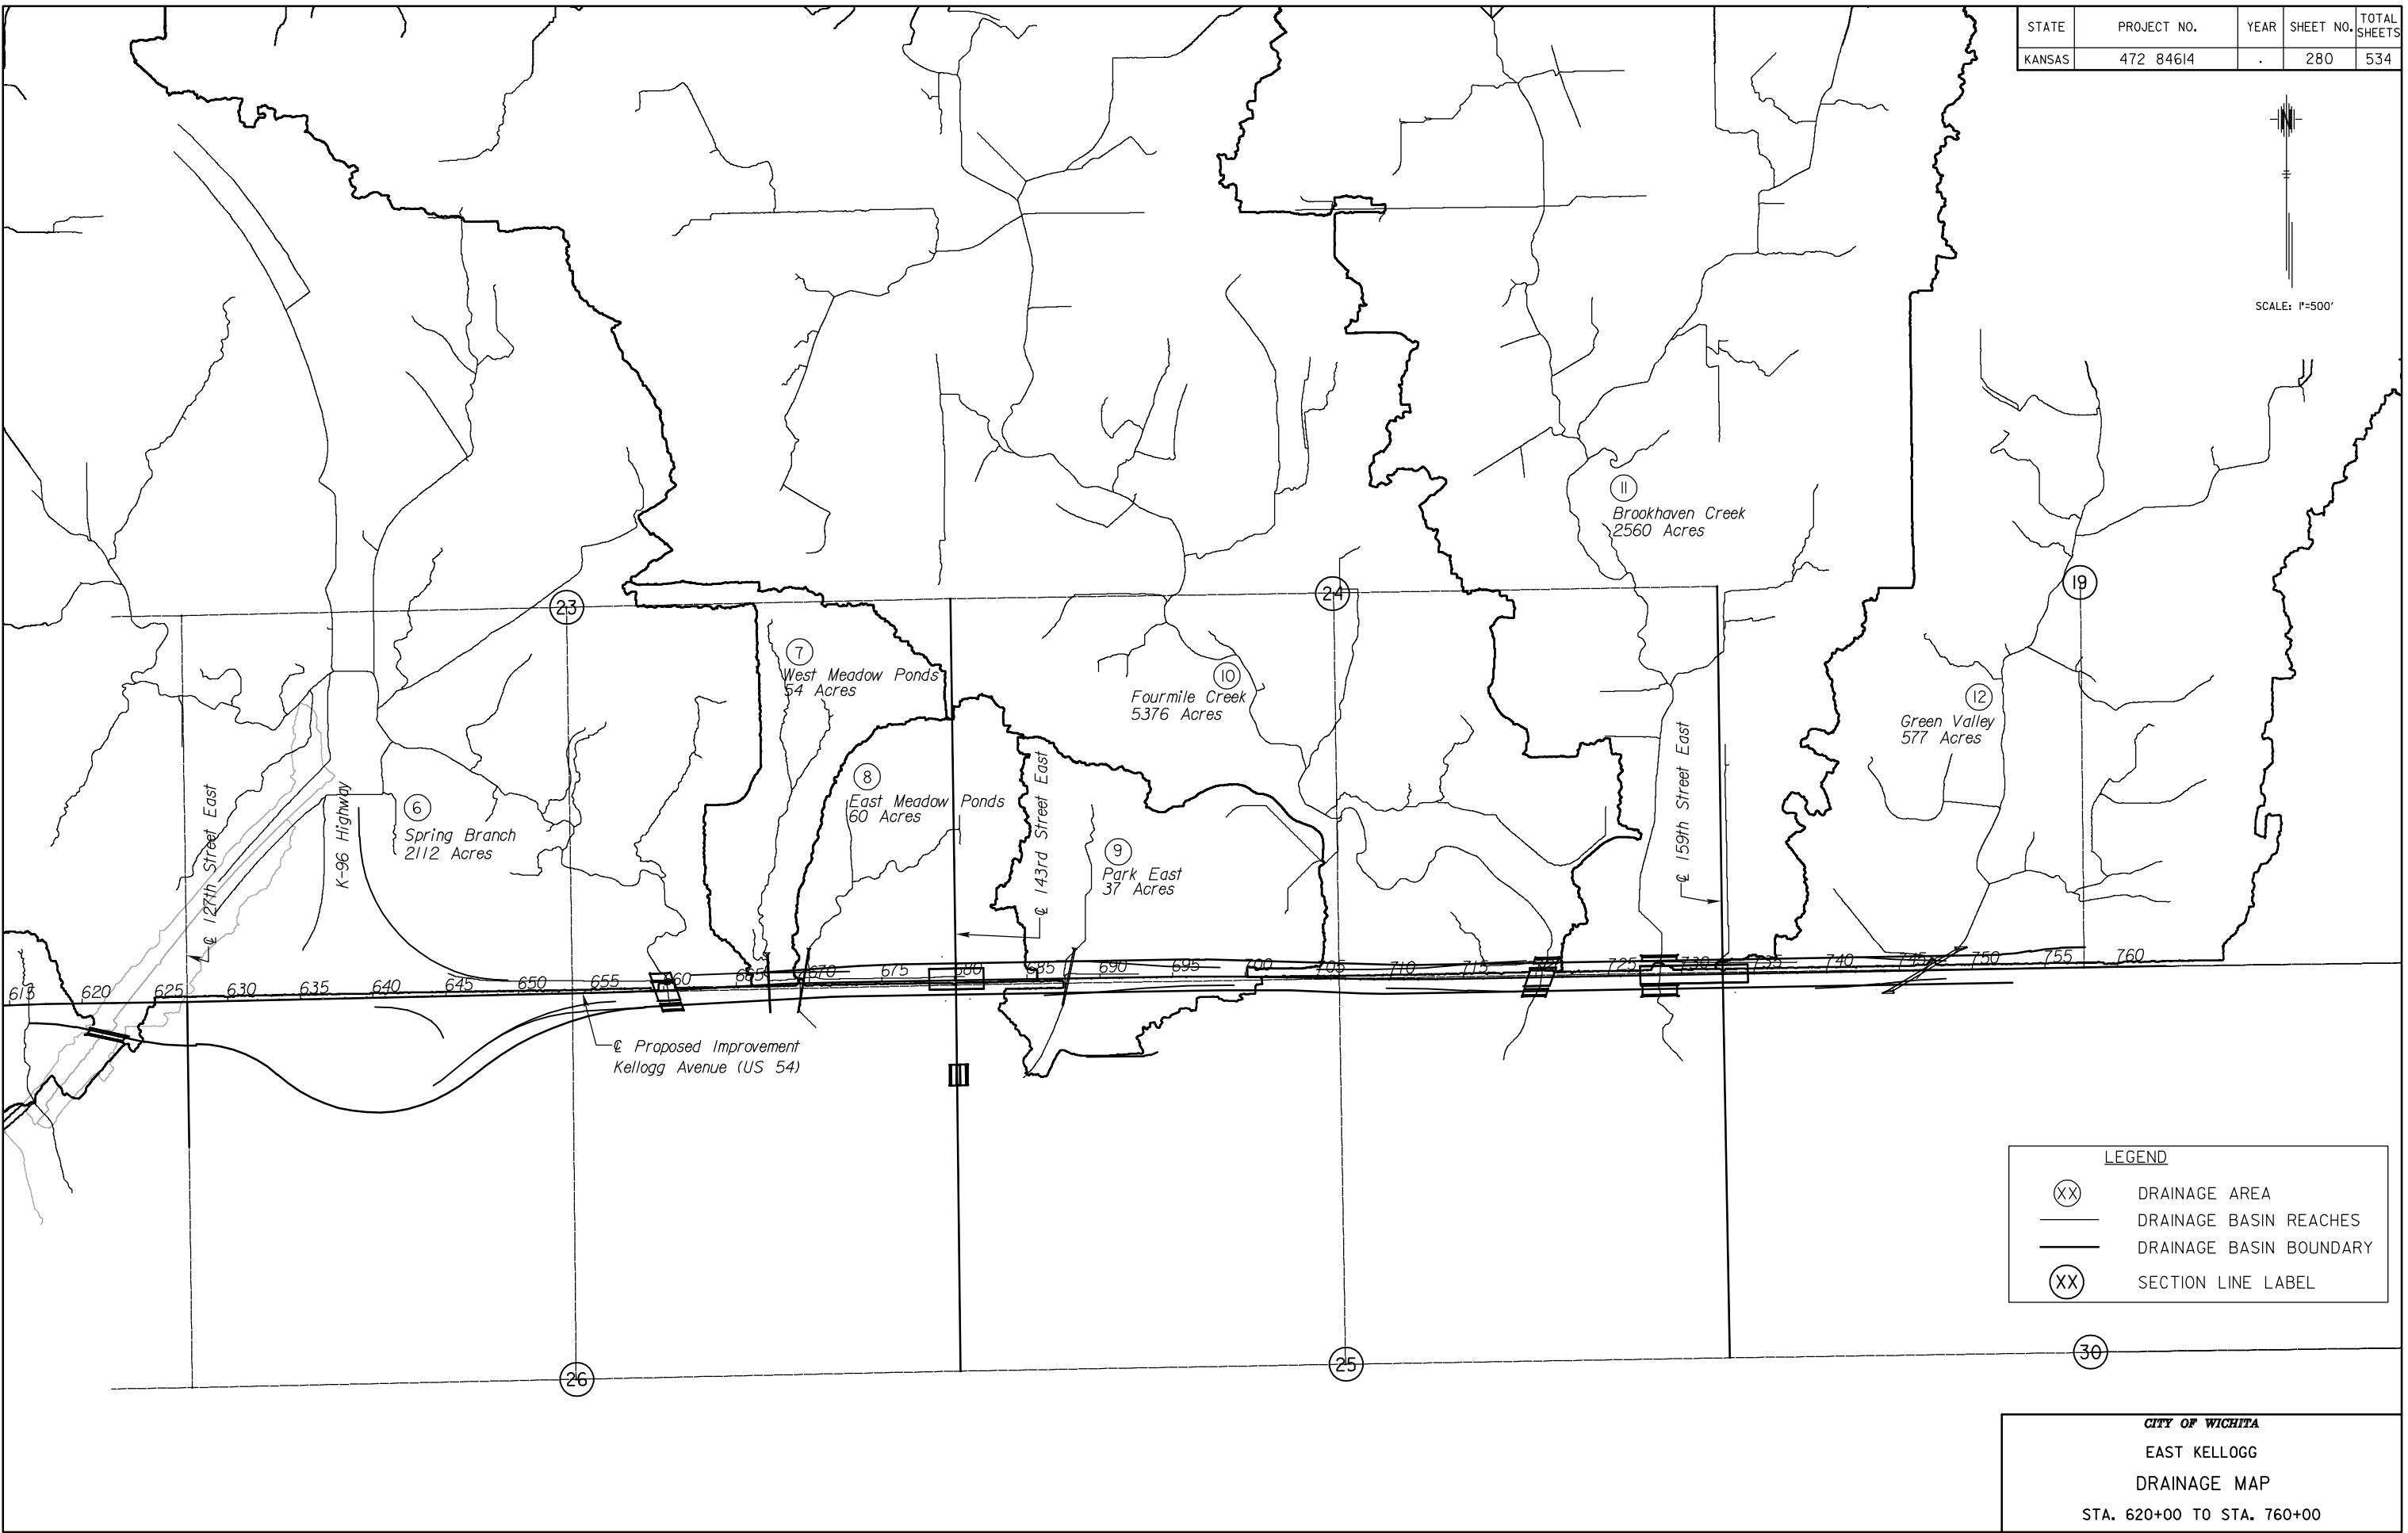


STATE	PROJECT NO.	YEAR	SHEET NO.	TOTAL SHEETS
KANSAS	472 84614	.	280	534

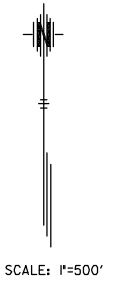

LEGEND	
(XX)	DRAINAGE AREA
—	DRAINAGE BASIN REACHES
—	DRAINAGE BASIN BOUNDARY
(XX)	SECTION LINE LABEL

**CITY OF WICHITA**  
**EAST KELLOGG**  
**DRAINAGE MAP**  
**STA. 620+00 TO STA. 760+00**

3:10 PM  
 2/18/2011  
 J:\CIVIL\07432\DWG\DRAINAGE\DRAINAGE\_MAPS\EK2MLDRNOT.DWG