


STATE	PROJECT NO.	YEAR	SHEET NO.	TOTAL SHEETS
KANSAS	472 84614	.	400	534

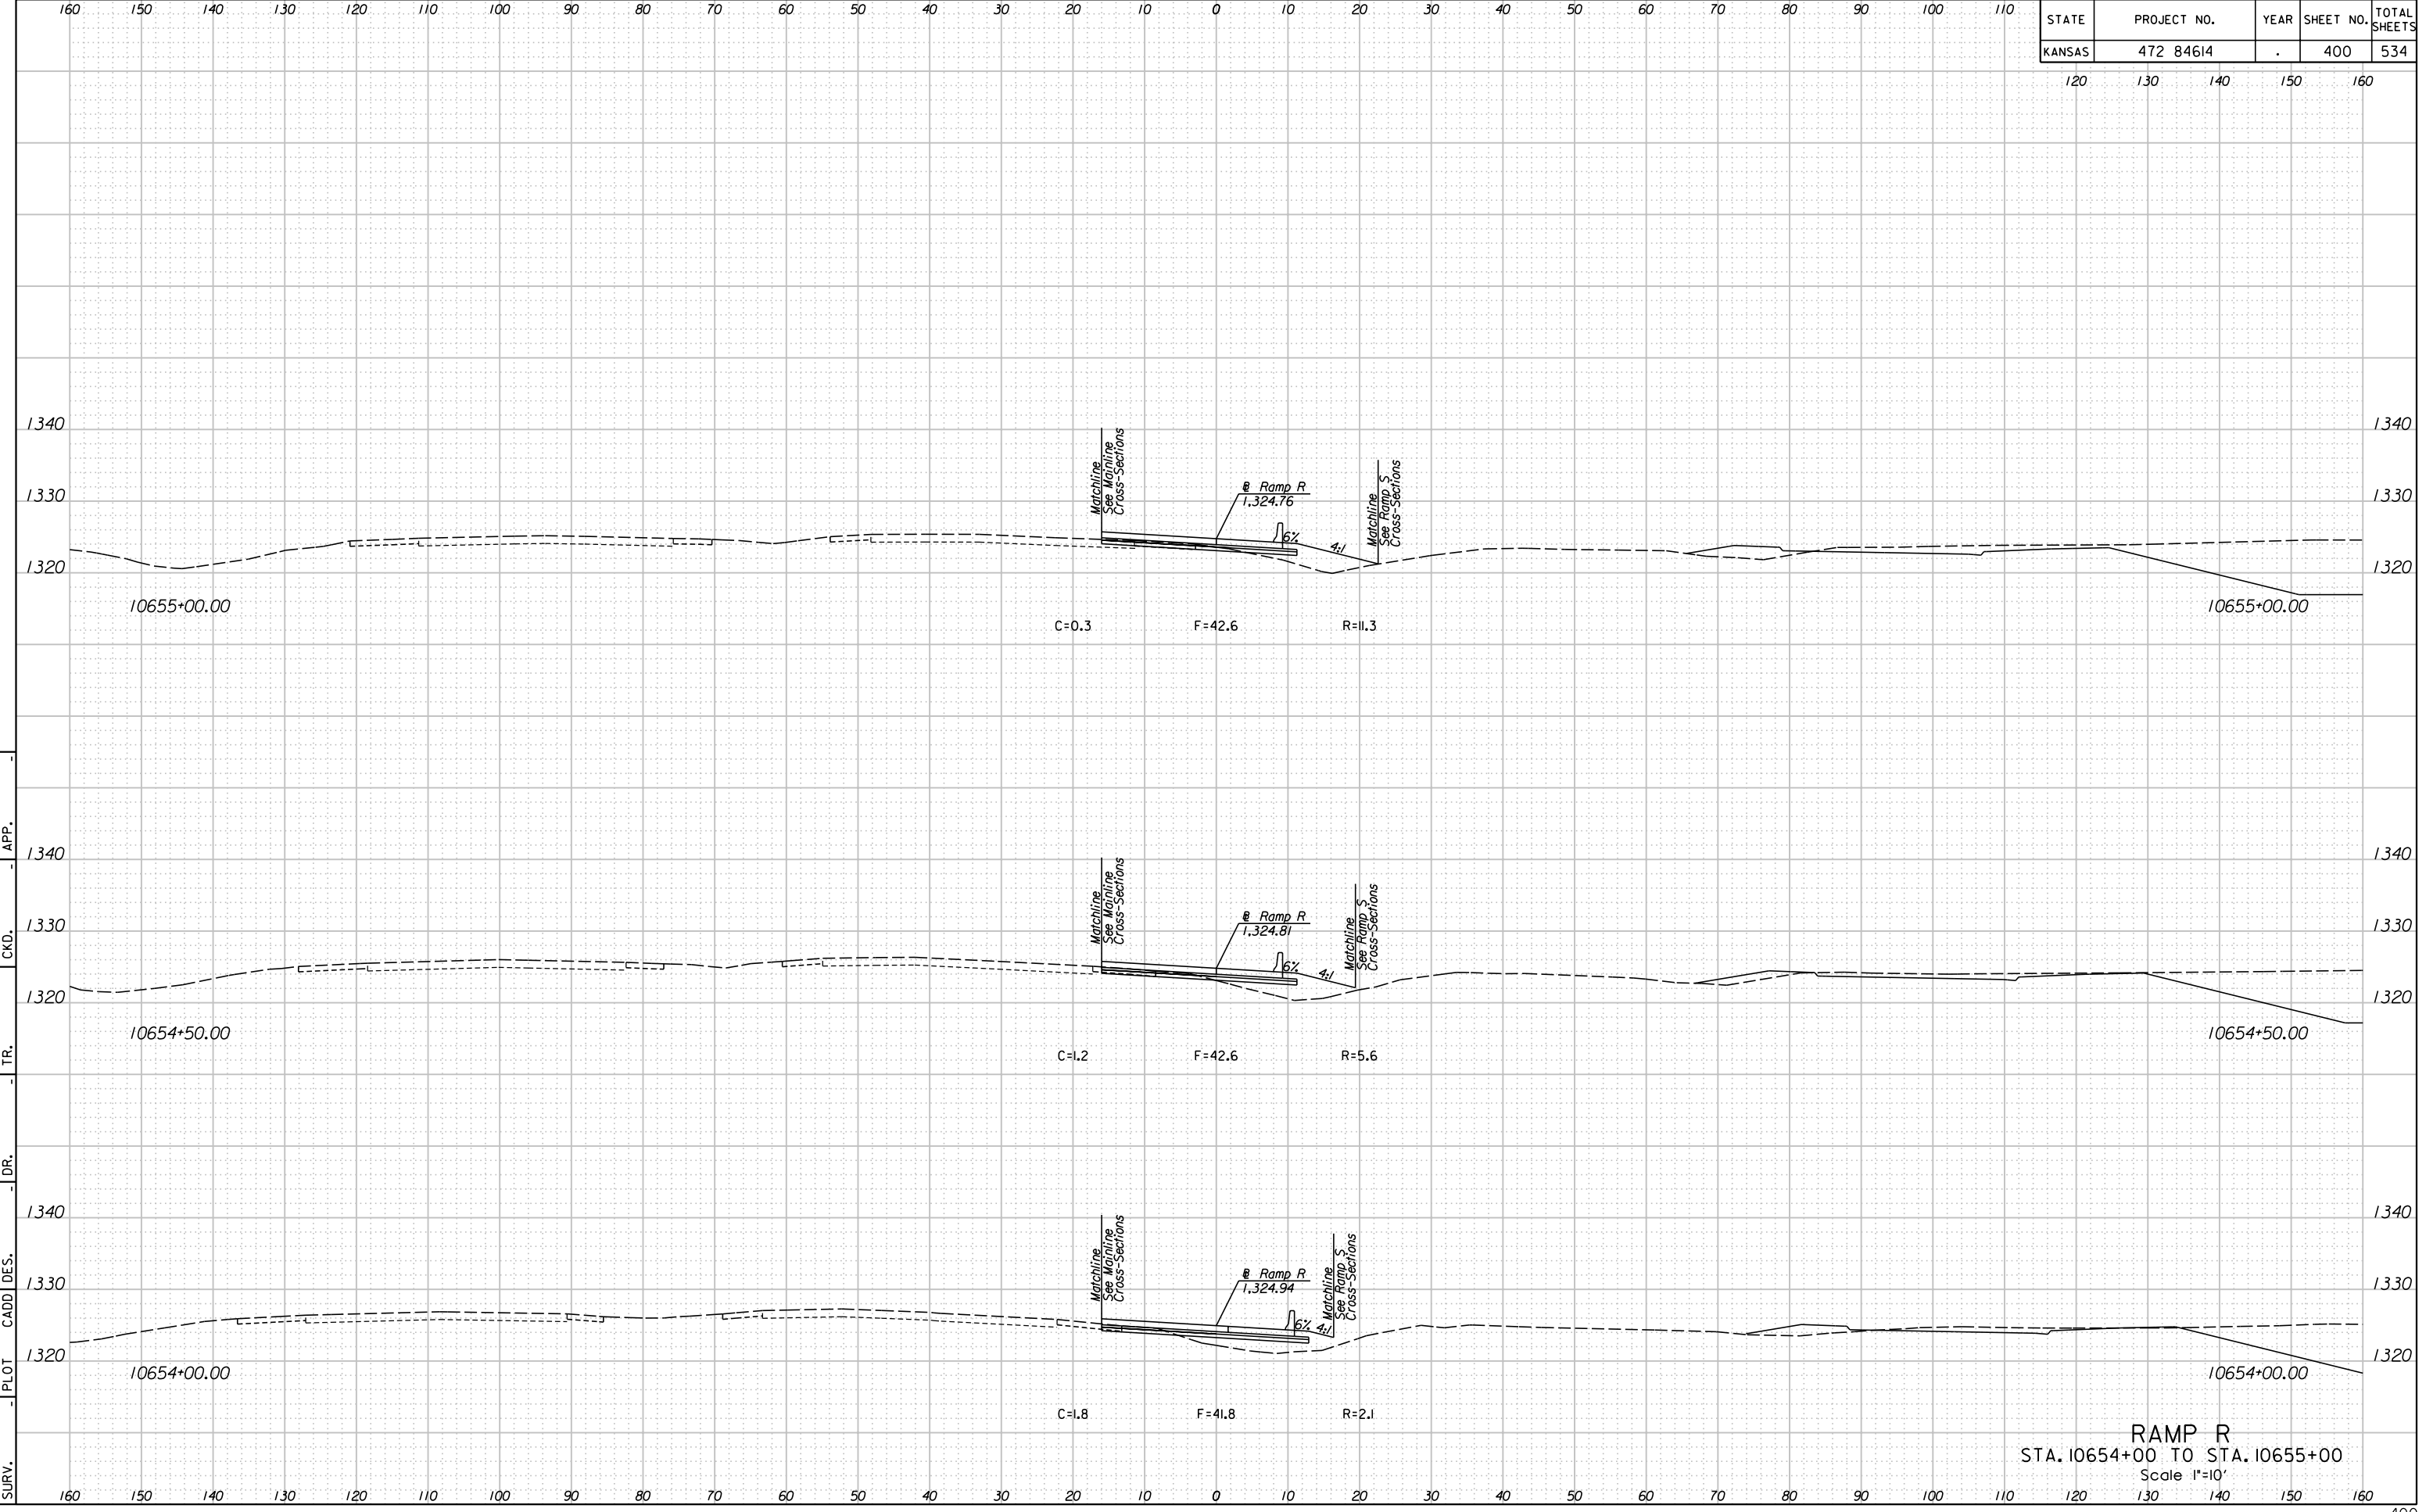

RAMP R  
 STA. 10654+00 TO STA. 10655+00  
 Scale 1"=10'

I:\B:\16 AM  
 2/9/2011  
 T:\35766A\Cadd\Sheets\Roadway\Xsect\EK2RPRXSH.dgn  
 SURV. - PLOT CADD DES. - DR. - TR. - CKD. - APP.