


STATE	PROJECT NO.	YEAR	SHEET NO.	TOTAL SHEETS
KANSAS	472 84614	.	20	534

From Balance Sta. 631+00 See Sh. No. 14 for Earthwork Balance To Balance Sta. 704+17.26

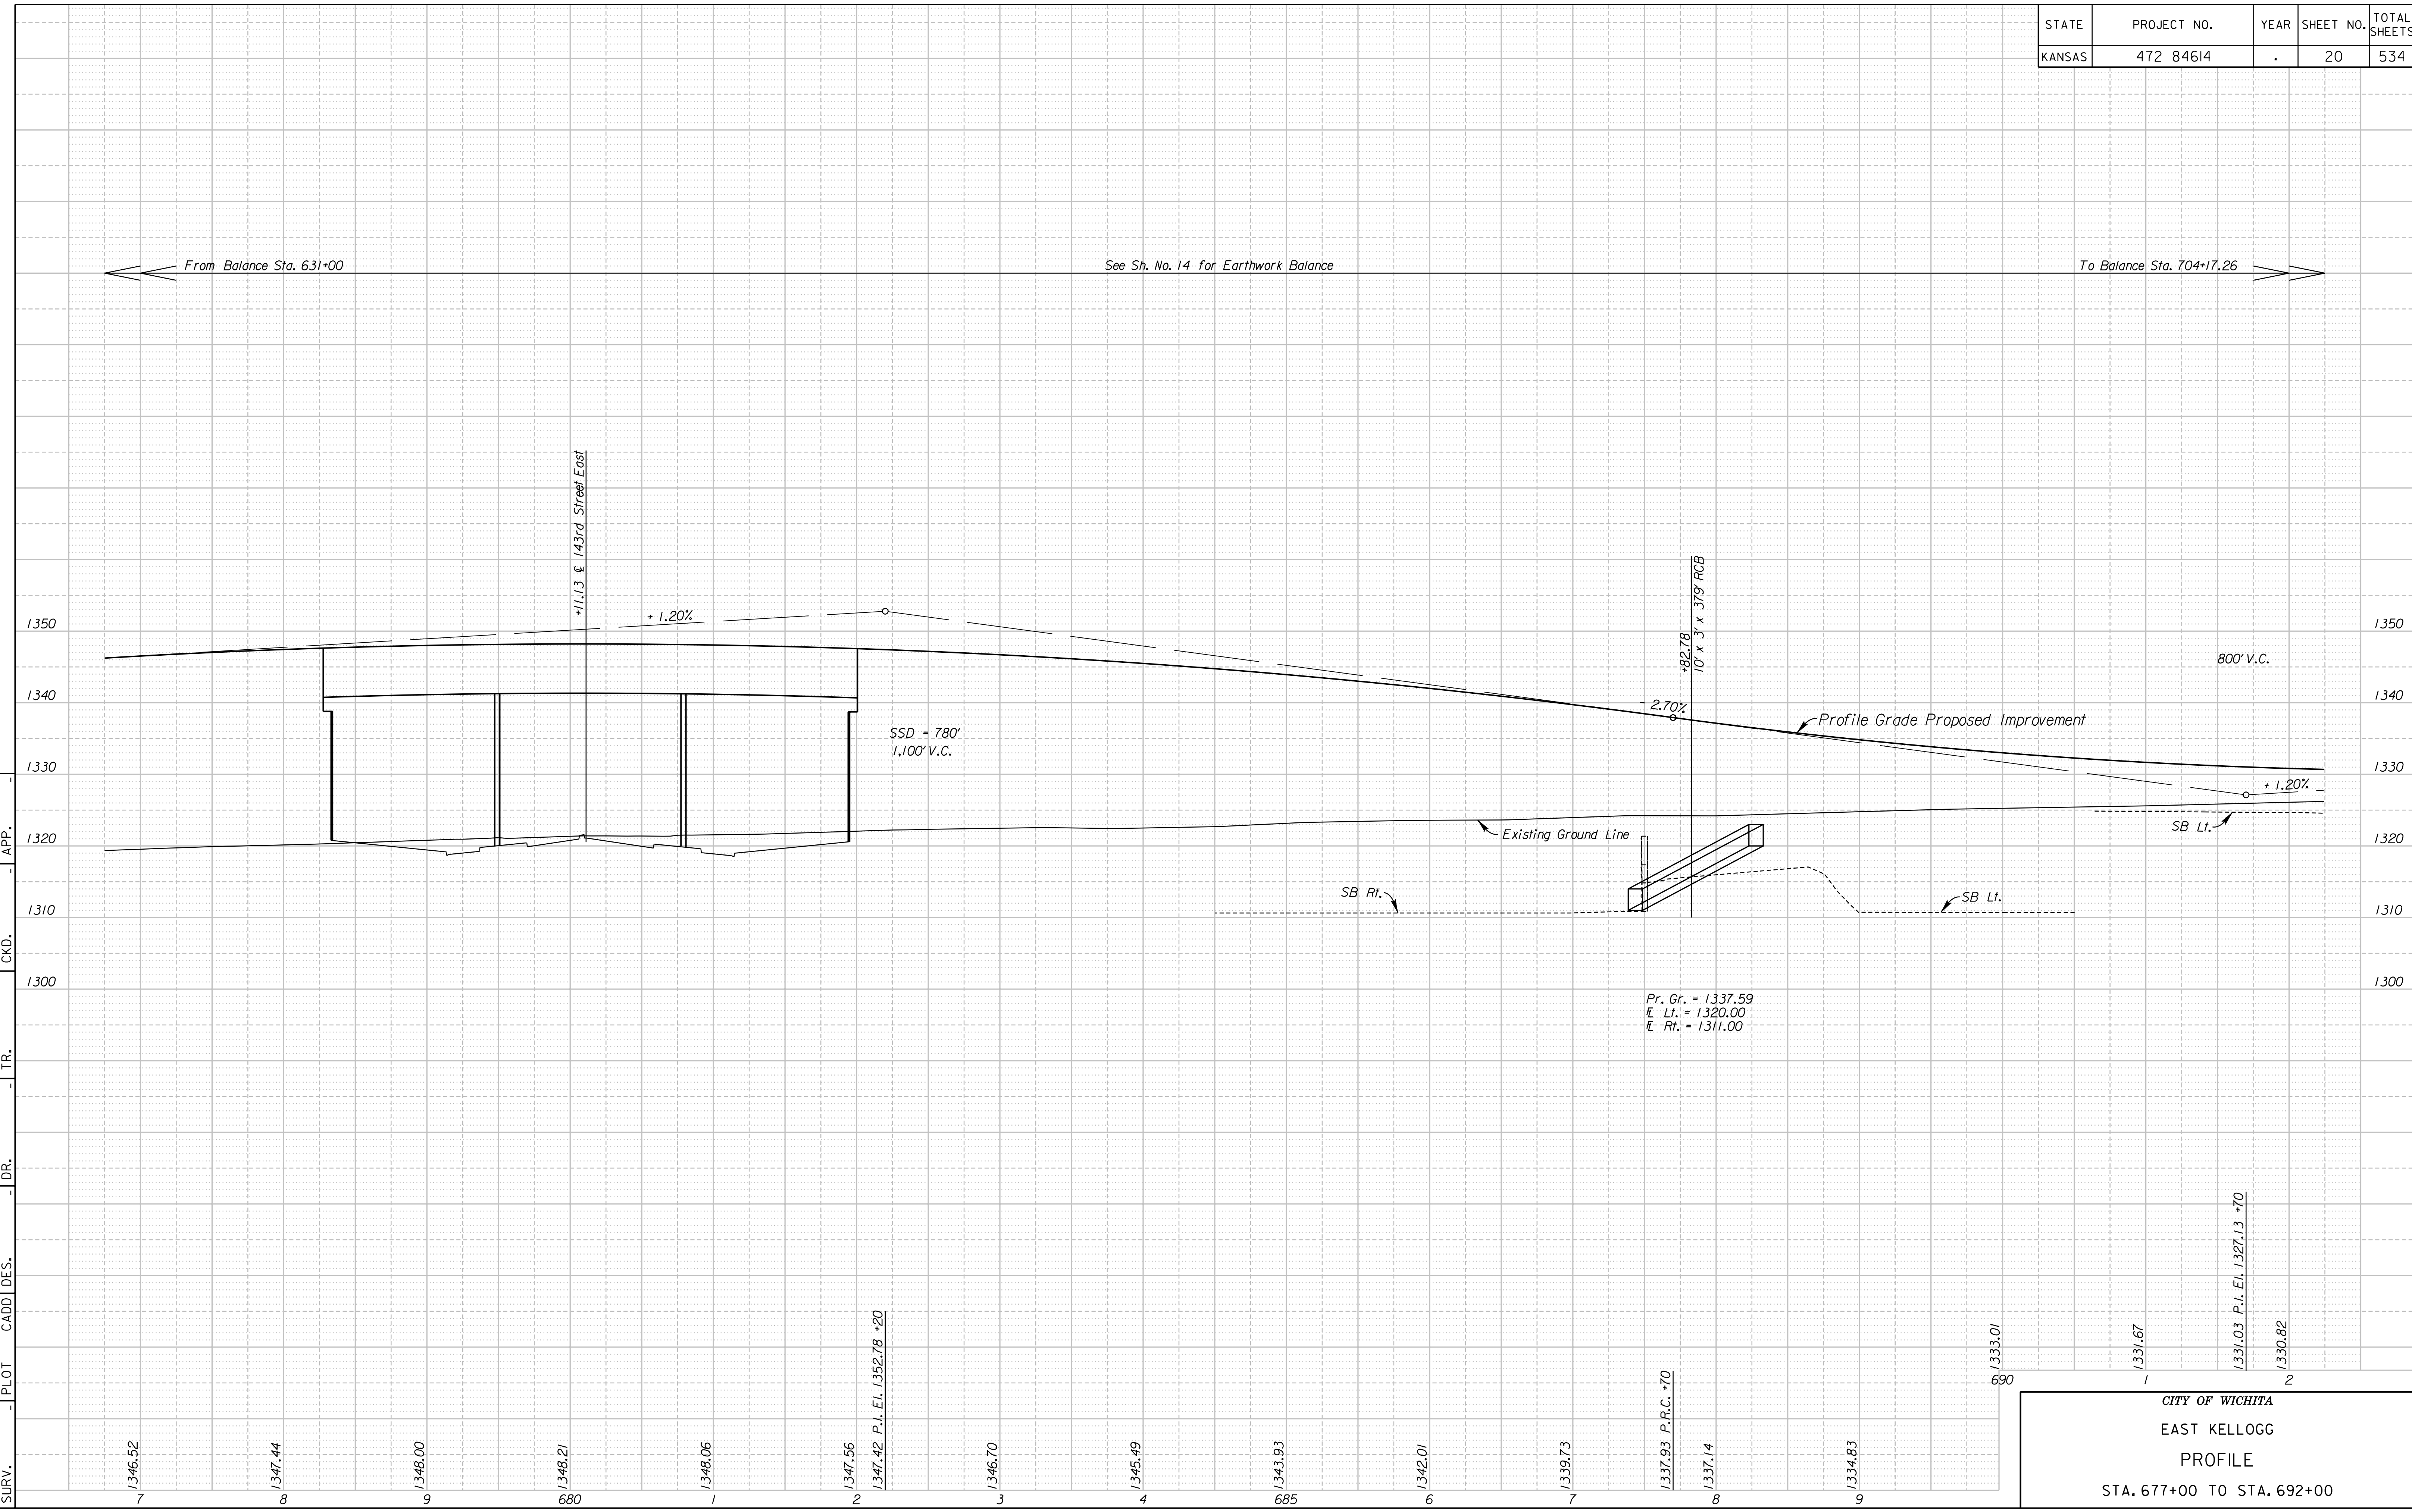

11:25:23 AM  
 2/9/2011  
 I:\35166A\Cadd\Sheets\Roadway\EK2ML\_PRF05.dgn  
 SURV. - PLOT CADD DES. - DR. - TR. - CKD. - APP.

CITY OF WICHITA EAST KELLOGG PROFILE STA. 677+00 TO STA. 692+00
--