


| STATE | PROJECT NO. | YEAR | SHEET NO. | TOTAL SHEETS |
|--------|-------------|------|-----------|--------------|
| KANSAS | 472 84614 | . | 26 | 534 |

From Balance Sta. 704+17.26 See Sh. No. 24 for Earthwork Balance To Balance Sta. 752+20

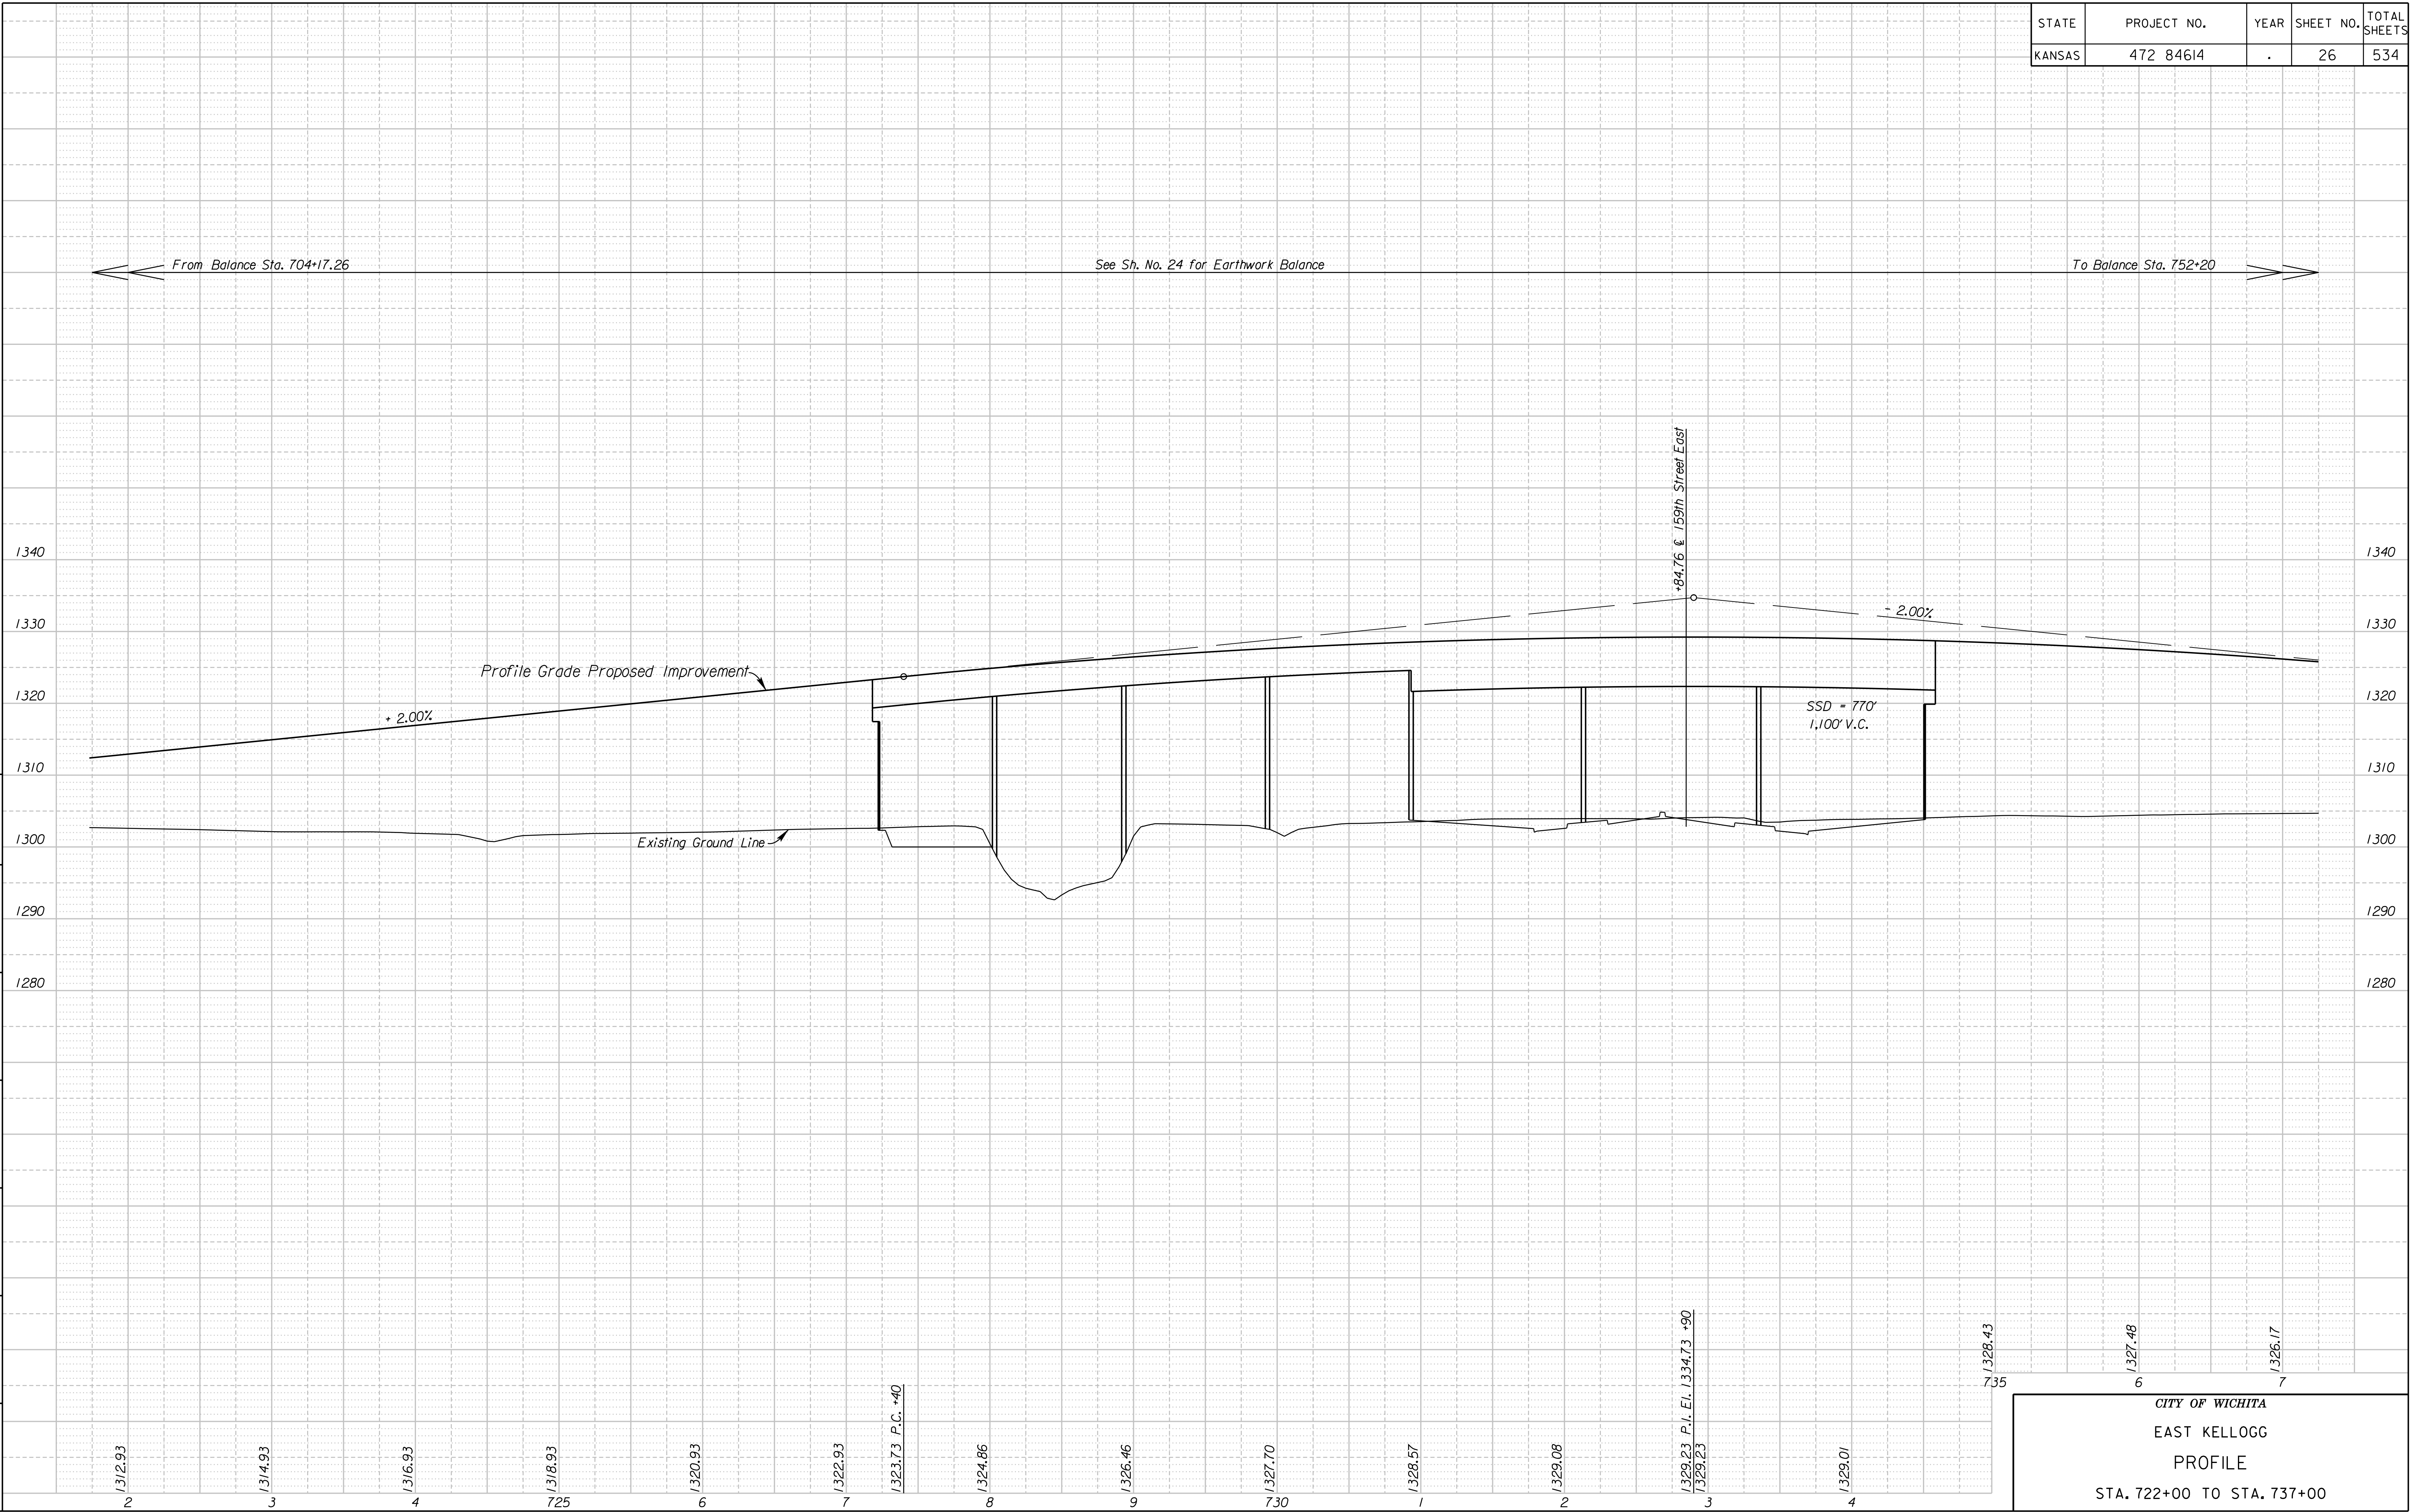

11:26:50 AM
 Z:\7\701
 T:\35166A\Cadd\Sheets\Roadway\EK2ML_PRF08.dgn
 SURV. PLOT CADD DES. DR. TR. CKD. APP.

CITY OF WICHITA
 EAST KELLOGG
 PROFILE
 STA. 722+00 TO STA. 737+00